

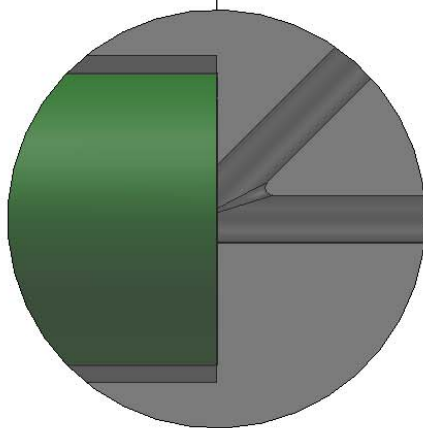
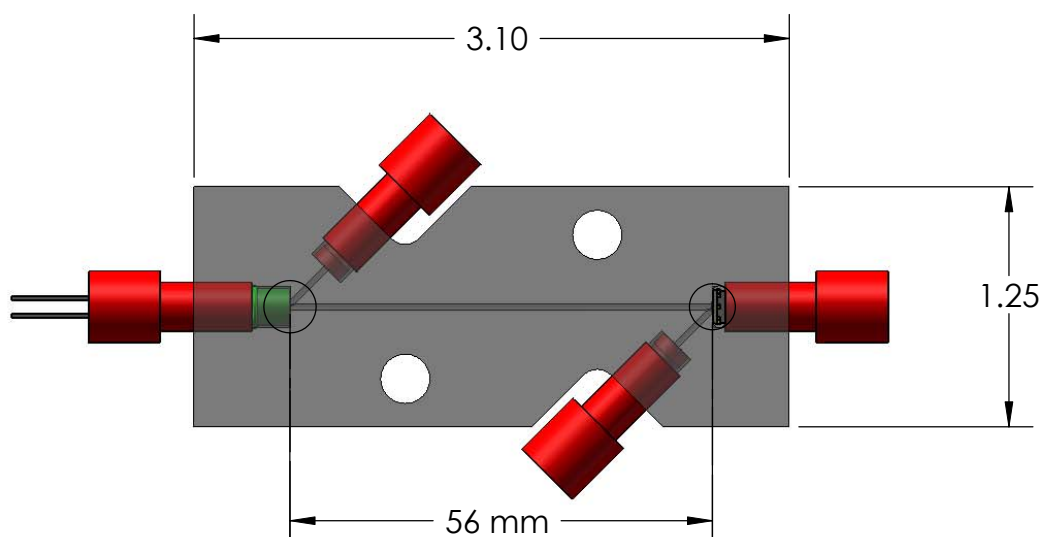


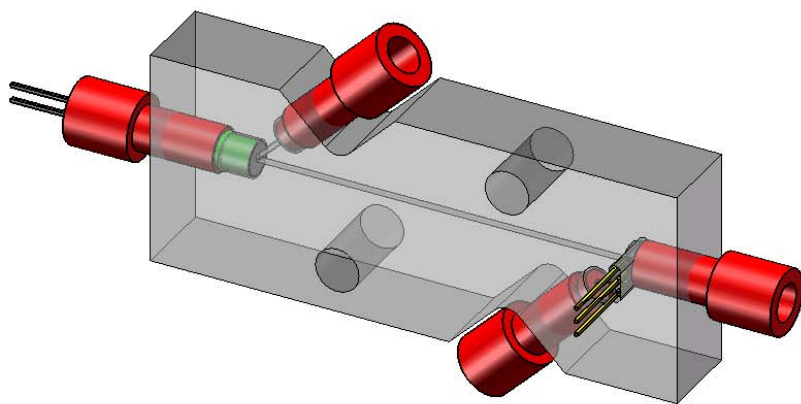

DETAIL A
SCALE 8 : 1

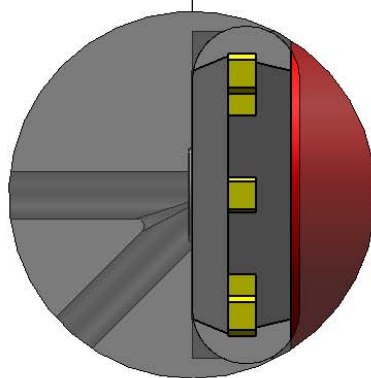

DETAIL B
SCALE 8 : 1