

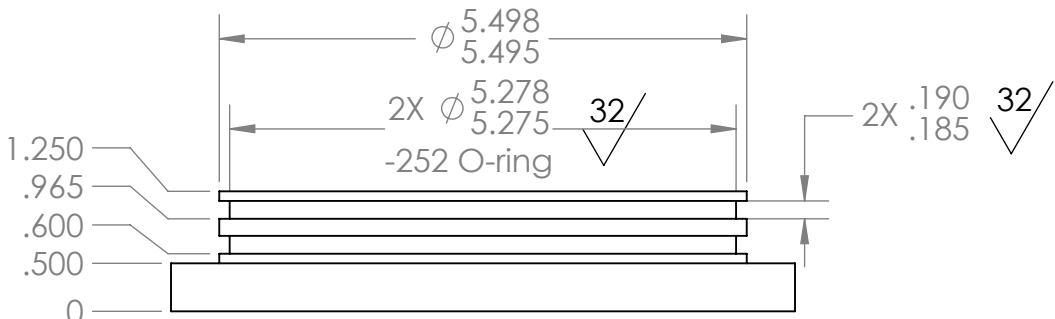
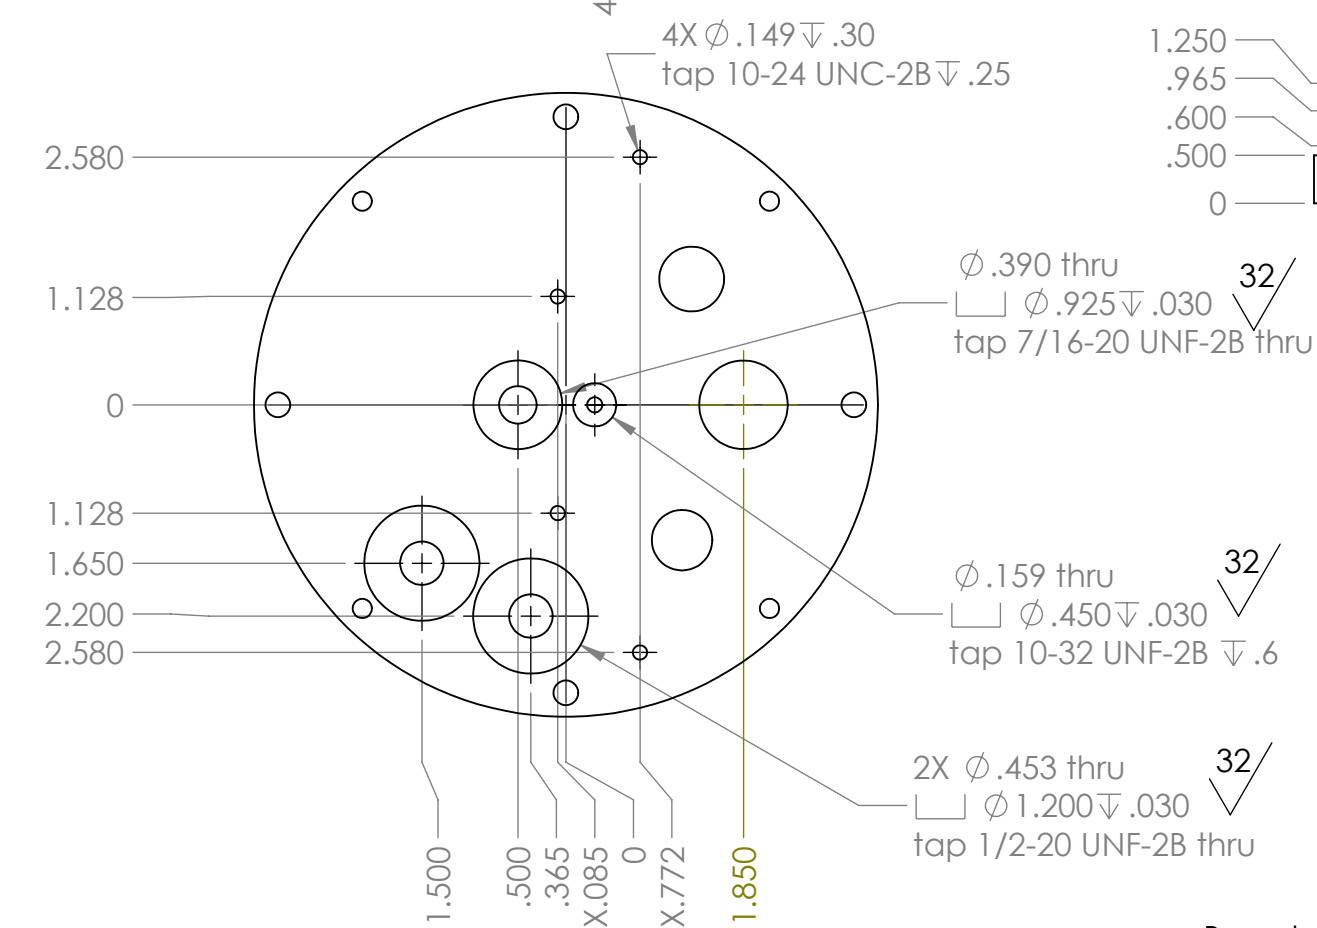
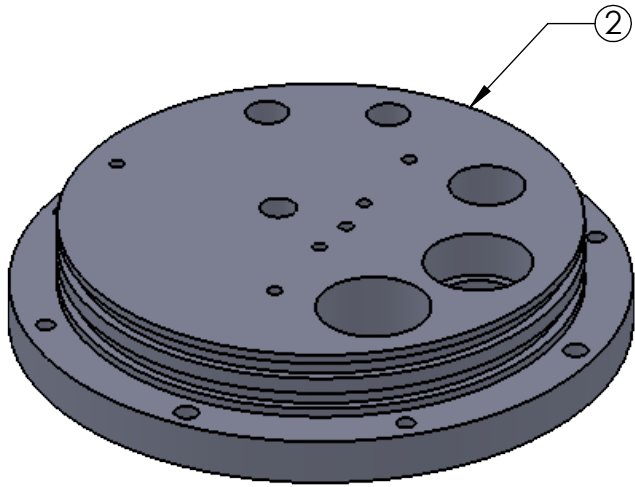
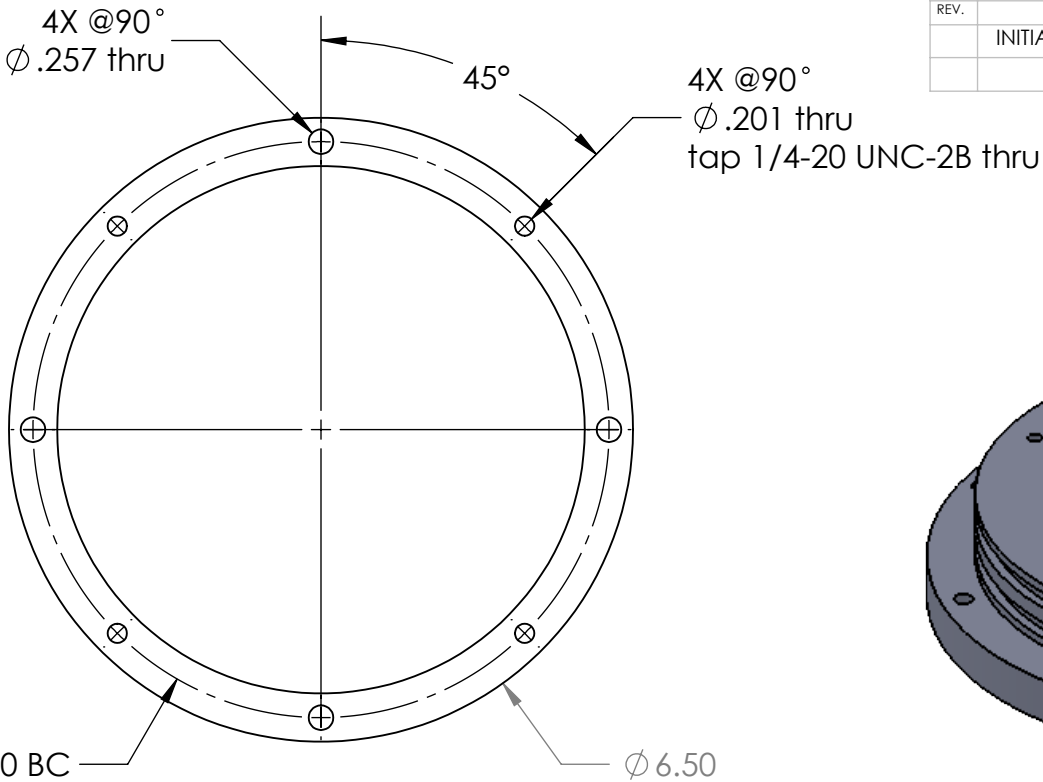


THE INFORMATION CONTAINED IN THIS DRAWING IS THE SOLE PROPERTY OF MBARI ANY REPRODUCTION IN PART OR WHOLE WITHOUT THE WRITTEN PERMISSION OF MBARI IS PROHIBITED.

REVISIONS			
REV.	DESCRIPTION	DATE	APPROVED
	INITIAL RELEASE		

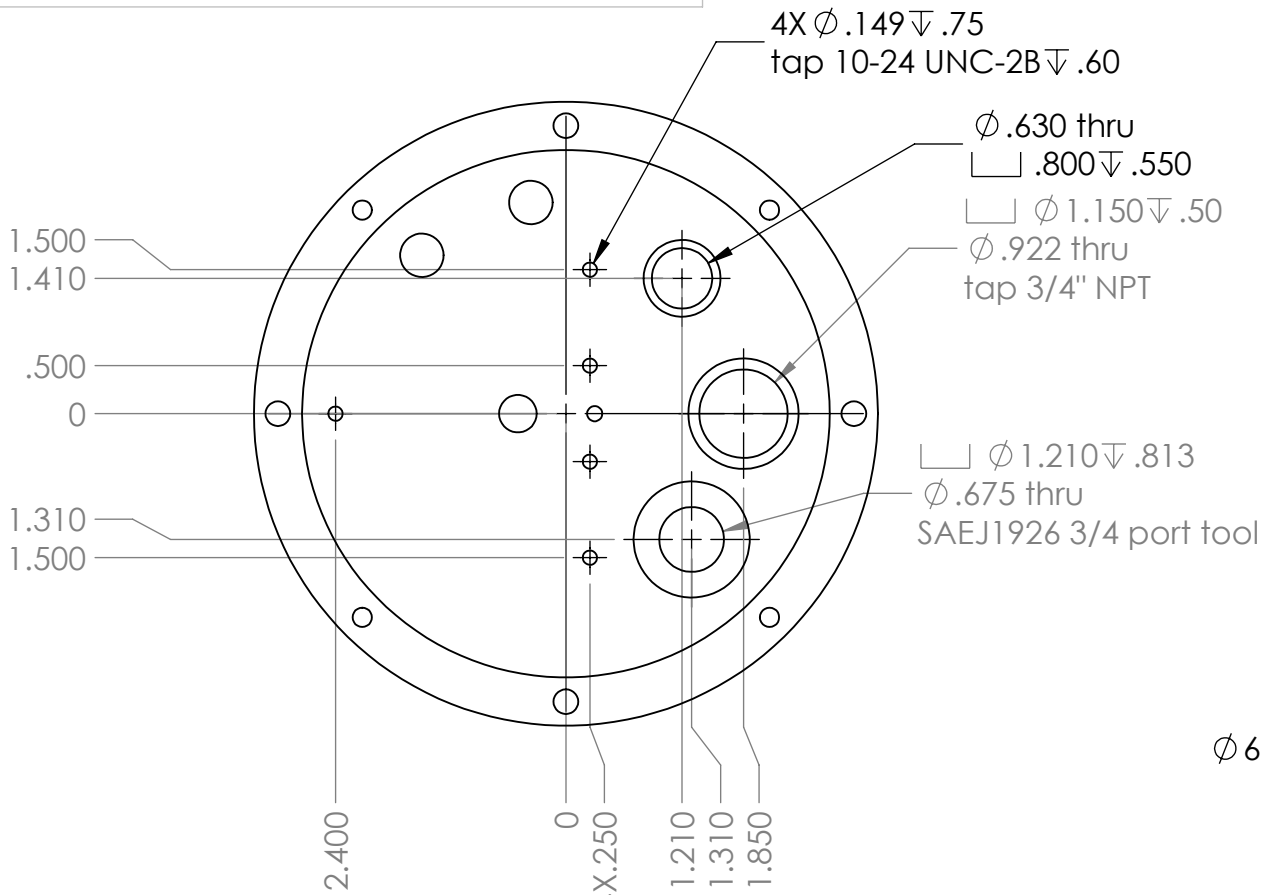

Both Endcaps

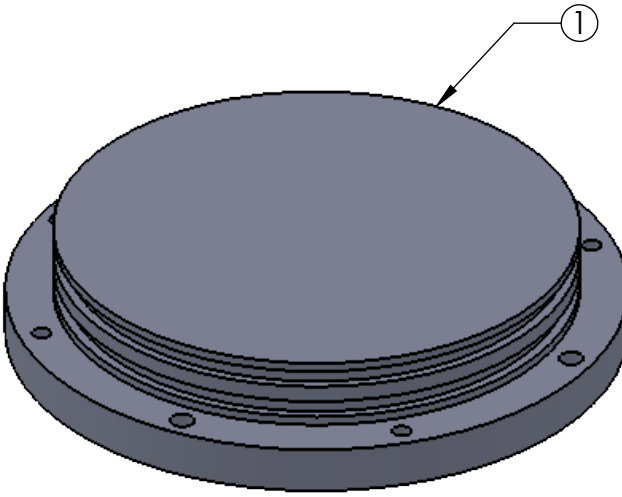

Top Endcap Only

Based on part and drawing
by David Malmberg/UCSD

2	1		SeaPhox Endcap Top	Black Delrin		
1	1		SeaPhox Endcap Bottom	Black Delrin		
Item No.	Qty	Part No.	Description	Material Specification		
Bill of Materials						
Shop / Q.C.		UNLESS OTHERWISE SPECIFIED TOLERANCES ARE:		APPROVALS DATE		
Inspector		1 PLACE DIM ±1/16	2 PLACE DIM ±.02	3 PLACE DIM ±.005	ANGLES ±1°	DRAWN Hans Jannasch 3/28/17
Shop Foreman		1. DIMENSIONS ARE IN INCHES				ENGINEER
Engineer		2. DIMENSION LIMITS HELD AFTER PLATING.				CHECKED
		3. REMOVE BURRS AND SHARP EDGES .015 MAX.				
		4. MACHINED FILLET RADII .0150-.030.				PROJECT NO. 901217
NEXT ASSY Description	NEXT ASSY Number	5. MACHINED DIAMETERS ON A COMMON CENTERLINE CONCENTRIC WITHIN .005				PROJECT Chemical Sensors
		6. PERPENDICULARITY & PARALLELISM OF MACHINED SURFACES .002 PER INCH. MAX .012 INCHES FOR SINGLE SURFACE.				
Application		DO NOT SCALE DRAWING		WEIGHT		SIZE B
						DWG. NO. 310jaha-SeapHox-Endcaps
						REV.
				SCALE 1:3		CAD FILE: Tornado/chem/SWfiles
				SHEET 1		OF 1

Monterey Bay Aquarium Research Institute

MBARI

7700 Sandholdt RD.

Moss Landing, CA 95039

PH: (831) 775-1700

Monterey Bay Aquarium Research Institute
MBARI
7700 Sandholdt RD.
Moss Landing, CA 95039
PH: (831) 775-1700



SeapHox Endcaps