


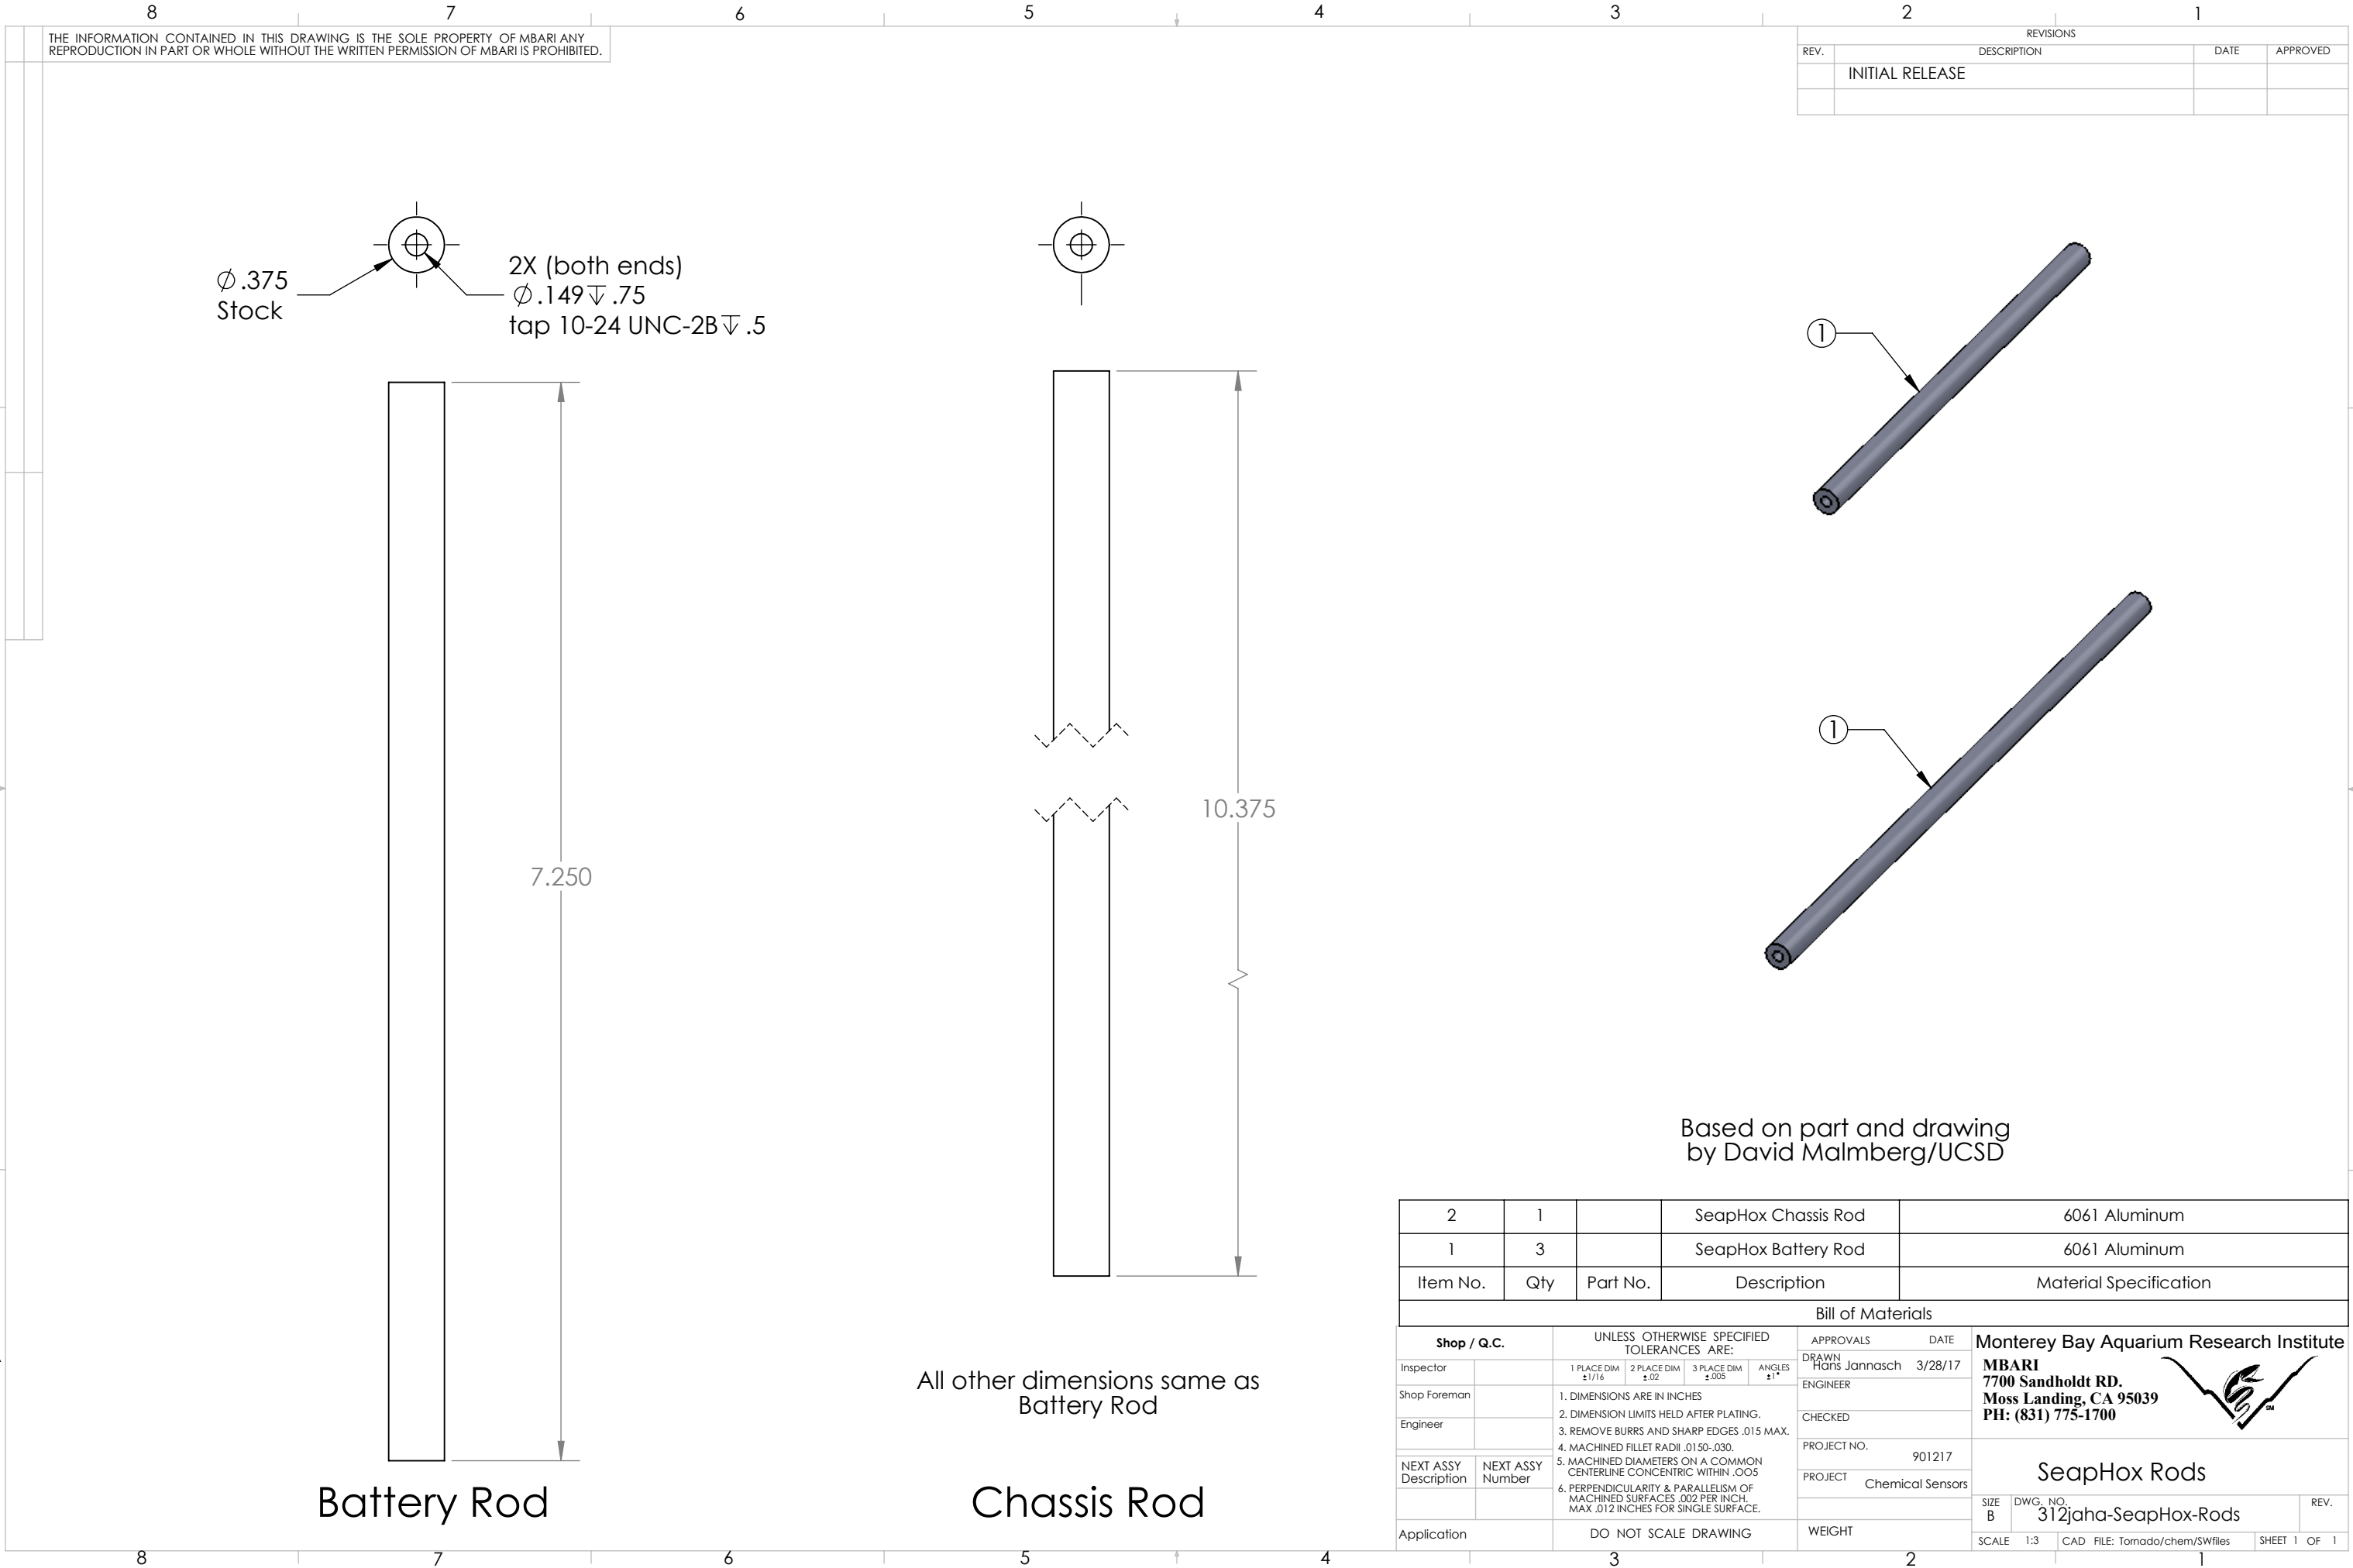


Ø .375
Stock

2X (both ends)
Ø .149 ∇ .75
tap 10-24 UNC-2B ∇ .5

7.250

Battery Rod

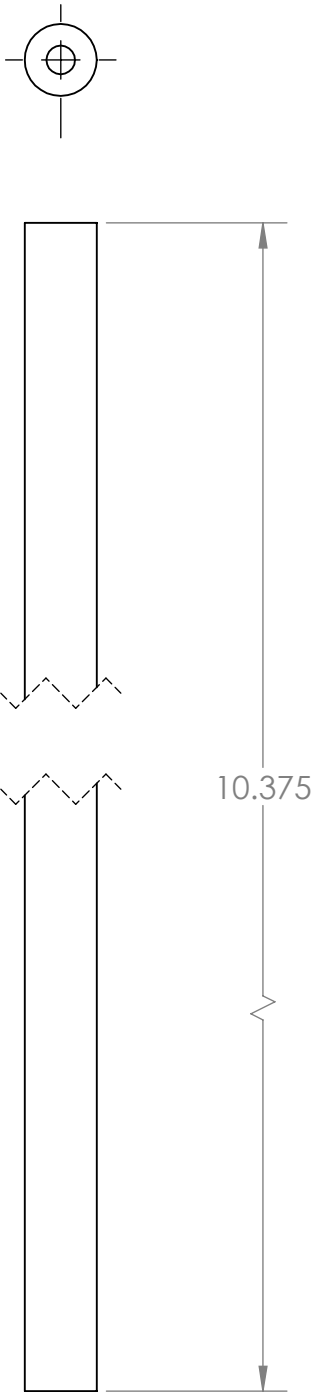

10.375

All other dimensions same as
Battery Rod

Chassis Rod