

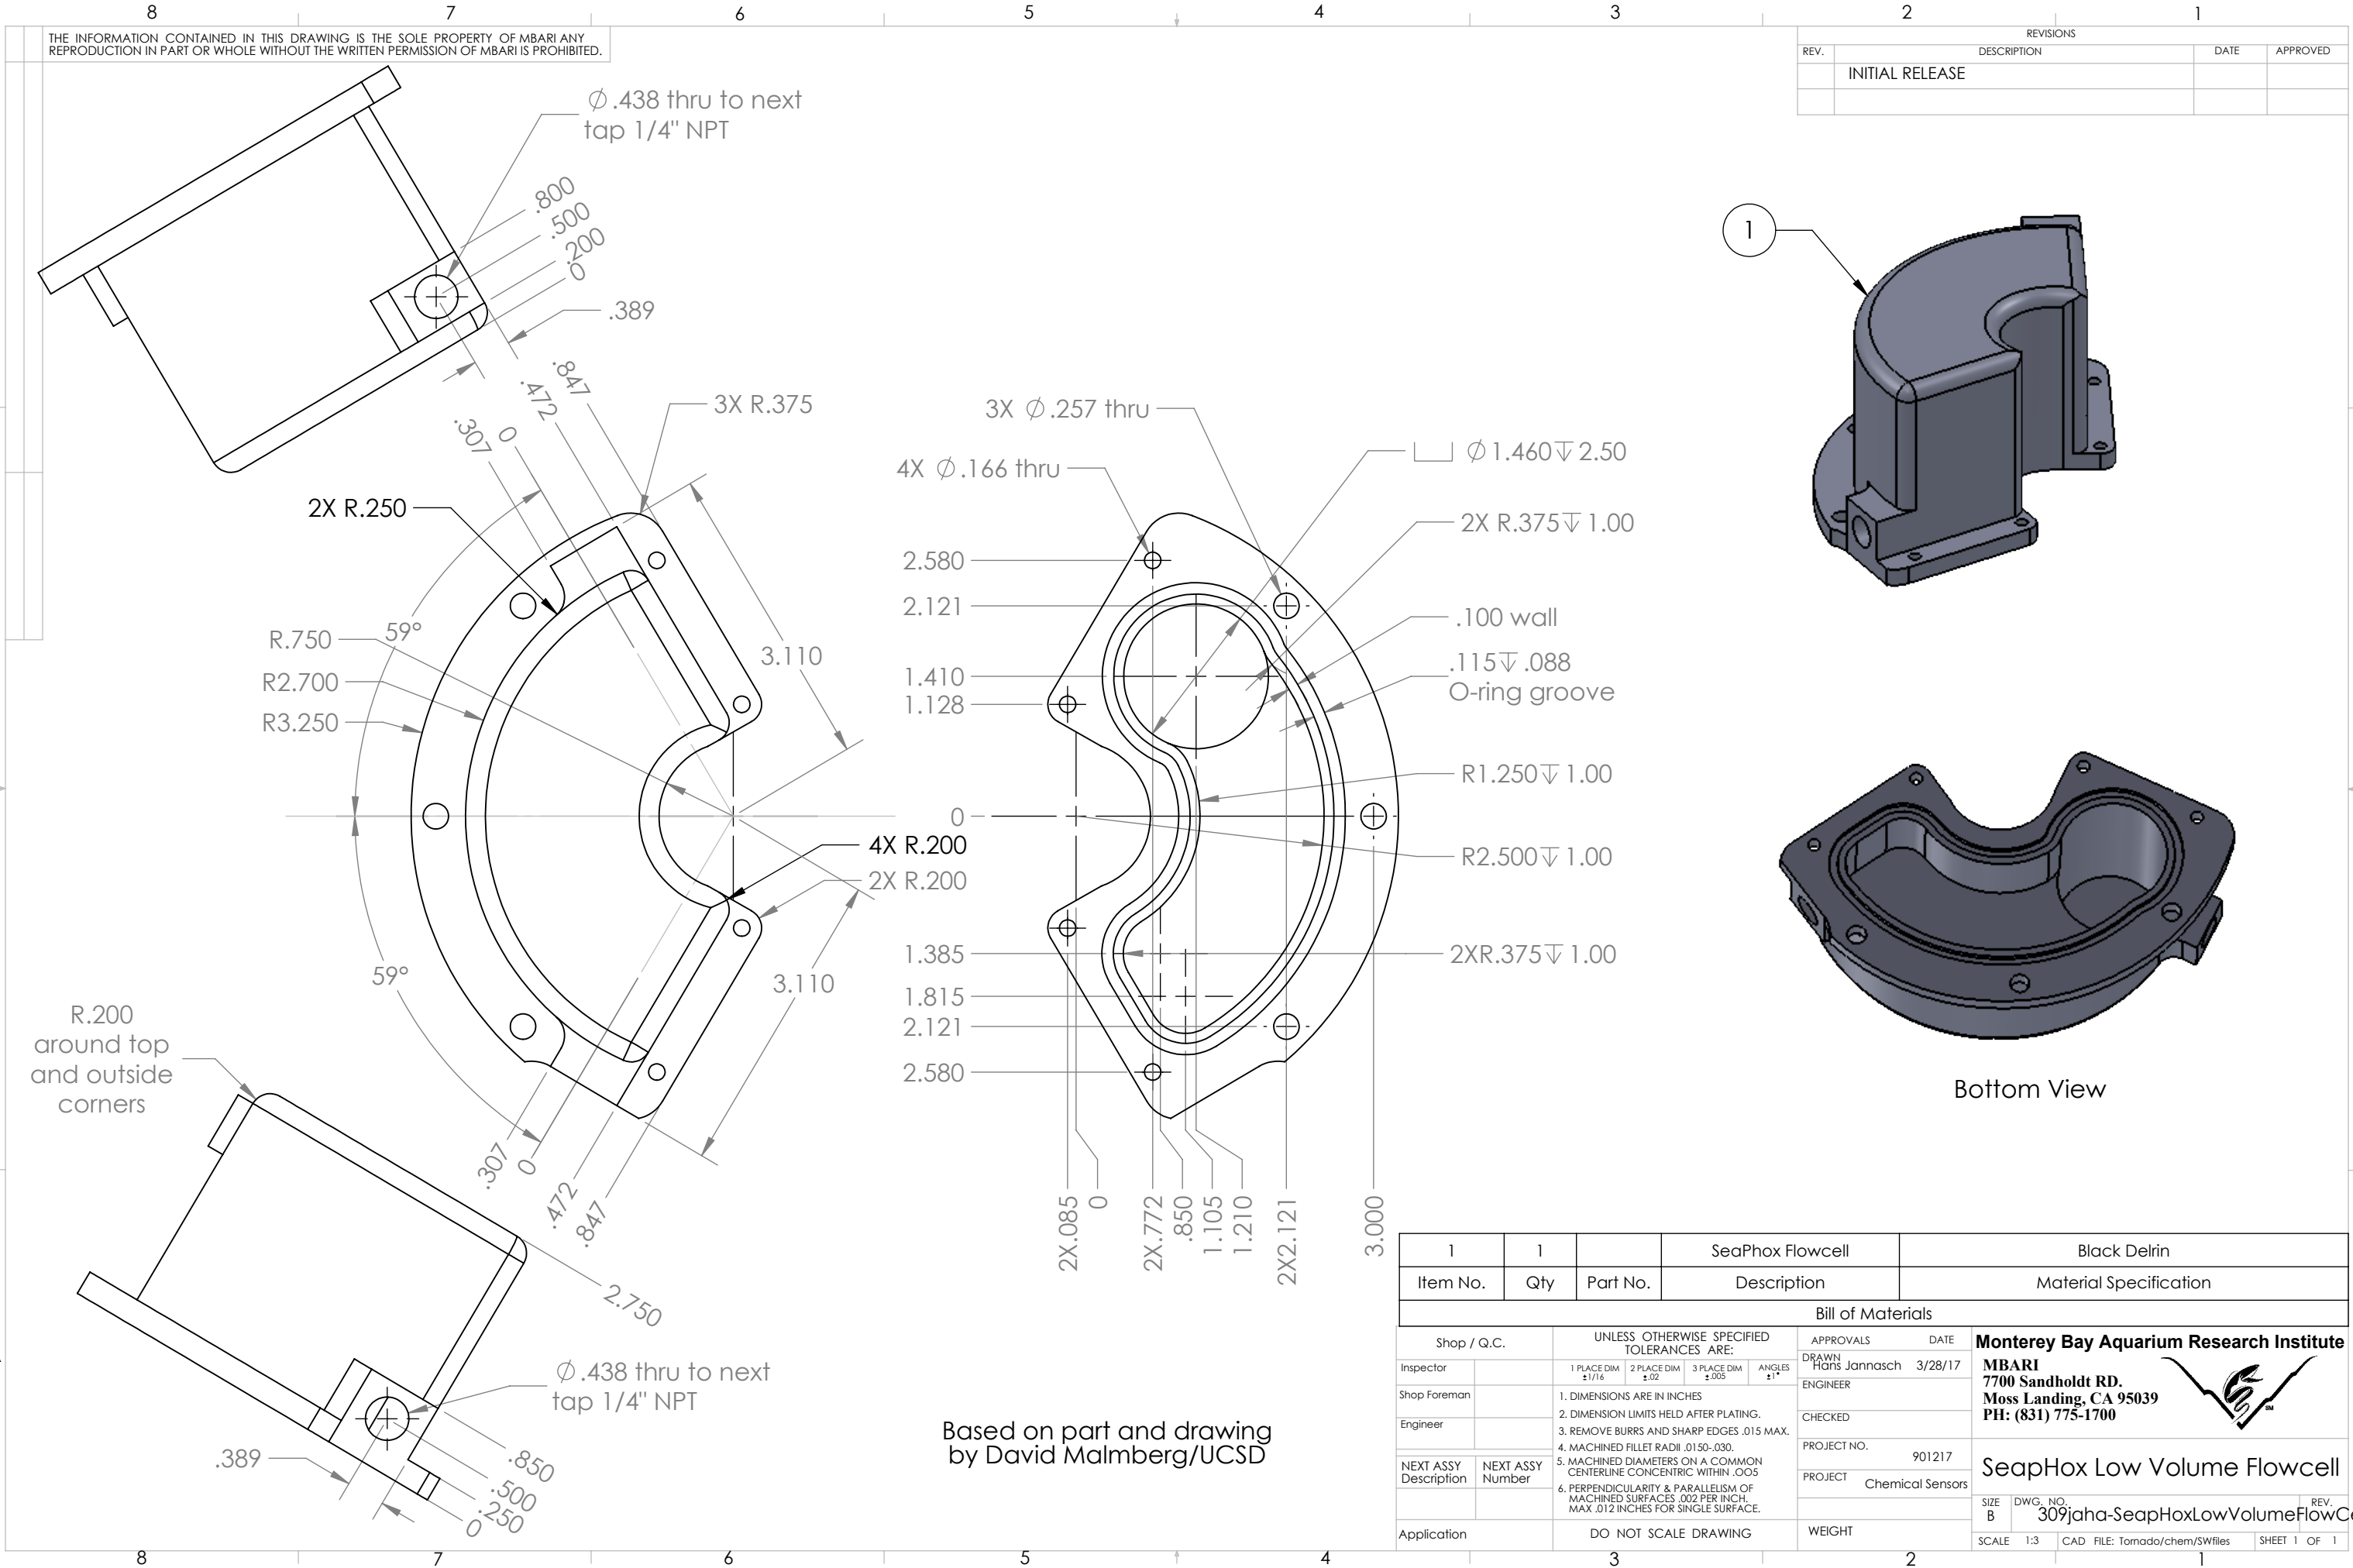


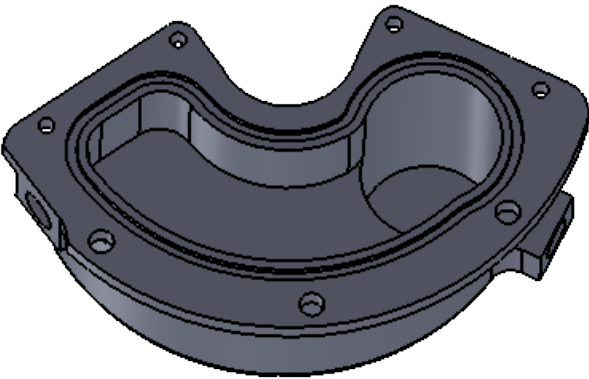

Based on part and drawing
by David Malmberg/UCSD

REVISIONS			
REV.	DESCRIPTION	DATE	APPROVED
	INITIAL RELEASE		

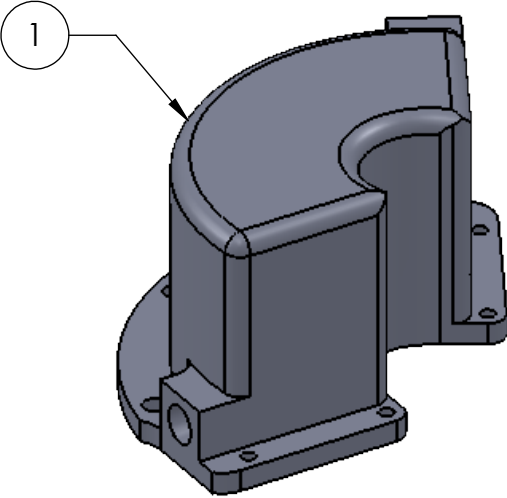

Bottom View

1		1		SeaPhox Flowcell		Black Delrin		
Item No.		Qty	Part No.	Description		Material Specification		
Bill of Materials								
Shop / Q.C.		UNLESS OTHERWISE SPECIFIED TOLERANCES ARE:			APPROVALS	DATE	Monterey Bay Aquarium Research Institute	
Inspector		1 PLACE DIM ±1/16	2 PLACE DIM ±.02	3 PLACE DIM ±.005	ANGLES ±1°	DRAWN Hans Jannasch	3/28/17	MBARI
Shop Foreman		1. DIMENSIONS ARE IN INCHES 2. DIMENSION LIMITS HELD AFTER PLATING. 3. REMOVE BURRS AND SHARP EDGES .015 MAX. 4. MACHINED FILLET RADII .0150-.030. 5. MACHINED DIAMETERS ON A COMMON CENTERLINE CONCENTRIC WITHIN .005 6. PERPENDICULARITY & PARALLELISM OF MACHINED SURFACES .002 PER INCH MAX .012 INCHES FOR SINGLE SURFACE.					ENGINEER	7700 Sandholdt RD.
Engineer							CHECKED	PROJECT NO. 901217
NEXT ASSY Description	NEXT ASSY Number						PROJECT Chemical Sensors	PH: (831) 775-1700
Application		DO NOT SCALE DRAWING			WEIGHT	SIZE B	DWG. NO. 309	REV. C
						SCALE 1:3	CAD FILE: Tornado/chem/SWfiles	SHEET 1 OF 1

Monterey Bay Aquarium Research Institute
MBARI
7700 Sandholdt RD.
Moss Landing, CA 95039
PH: (831) 775-1700



SeapHox Low Volume Flowcell

309jaha-SeapHoxLowVolumeFlowCell