

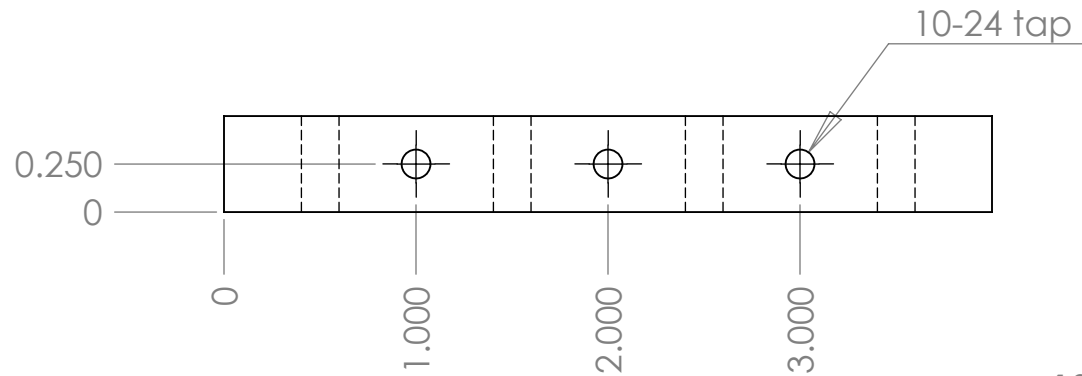


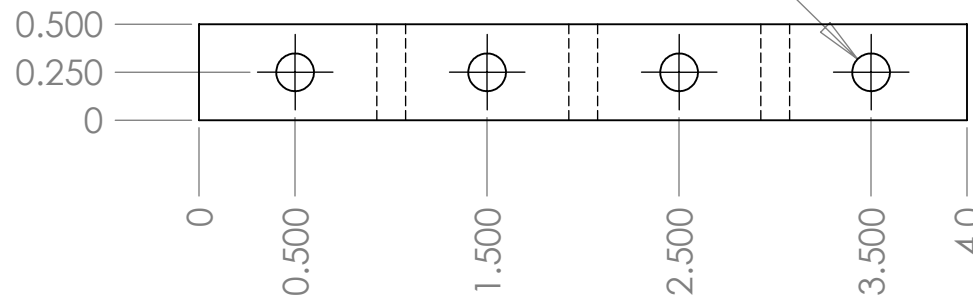

10-24 tap one part,
clearance for #10 screw one part
(make in pairs)

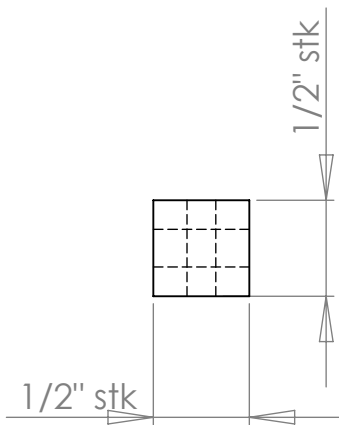

**SolidWorks Student Edition.
For Academic Use Only.**

UNLESS OTHERWISE SPECIFIED:		NAME	DATE	TITLE:	
DIMENSIONS ARE IN INCHES TOLERANCES: FRACTIONAL $\pm$ ANGULAR: MACH $\pm$ BEND $\pm$ TWO PLACE DECIMAL $\pm$ THREE PLACE DECIMAL $\pm$		DESIGNER		Chassis Mount Blocks	
		David Malmberg			
		CHECKED		SIZE A DWG. NO. REV	
		COMMENTS:			
MATERIAL	6061			SCALE: 1:1 WEIGHT: SHEET 1 OF 1	
FINISH					
DO NOT SCALE DRAWING					