



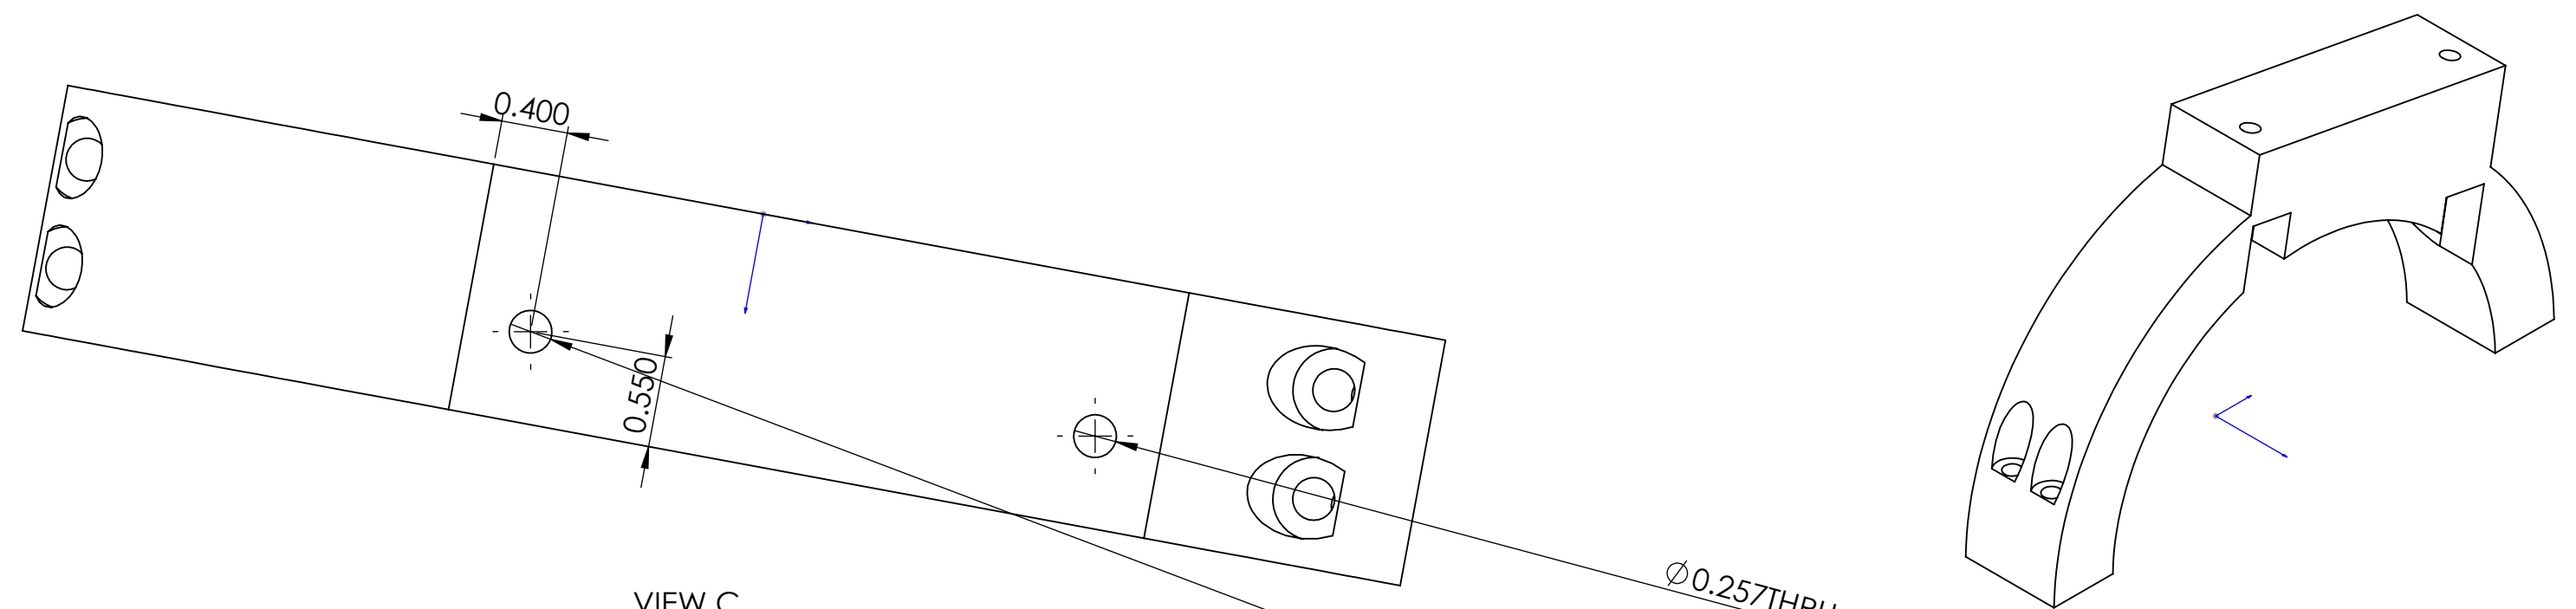


VIEW C

$\varnothing 0.257\text{THRU} + \varnothing 0.650\text{THRU}$ (offset 1.6" from this edge)

$\varnothing 0.257\text{THRU} + \varnothing 0.650\text{THRU}$ (offset 1.0" from this edge)

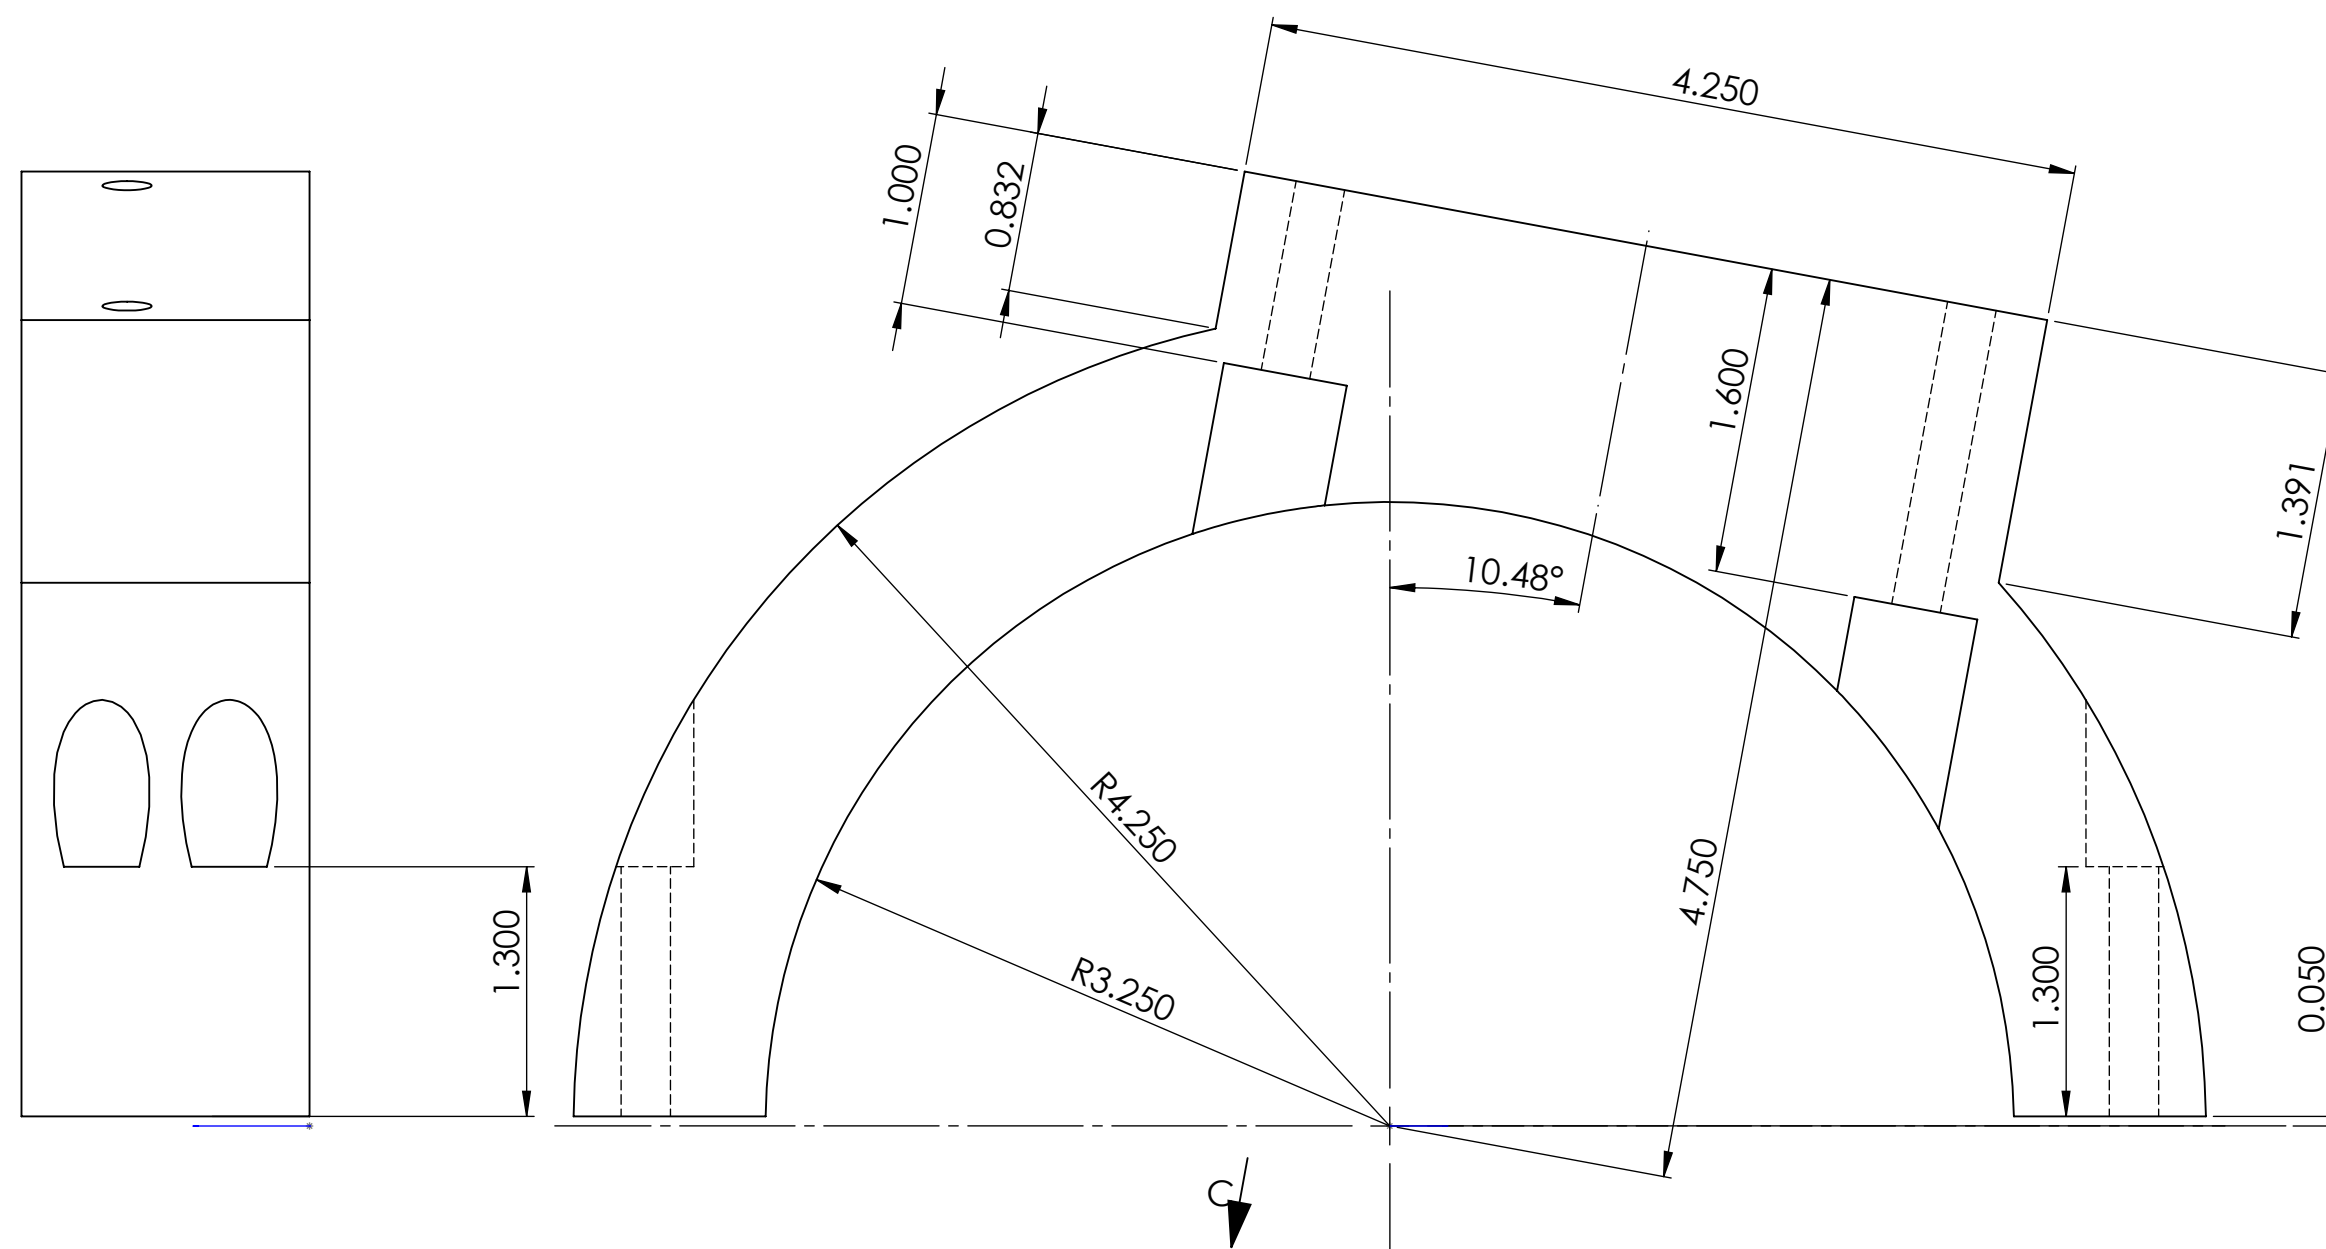

$\varnothing 0.257\text{THRU} + \varnothing 0.5\text{THRU}$ (offset 1.3" from this edge)

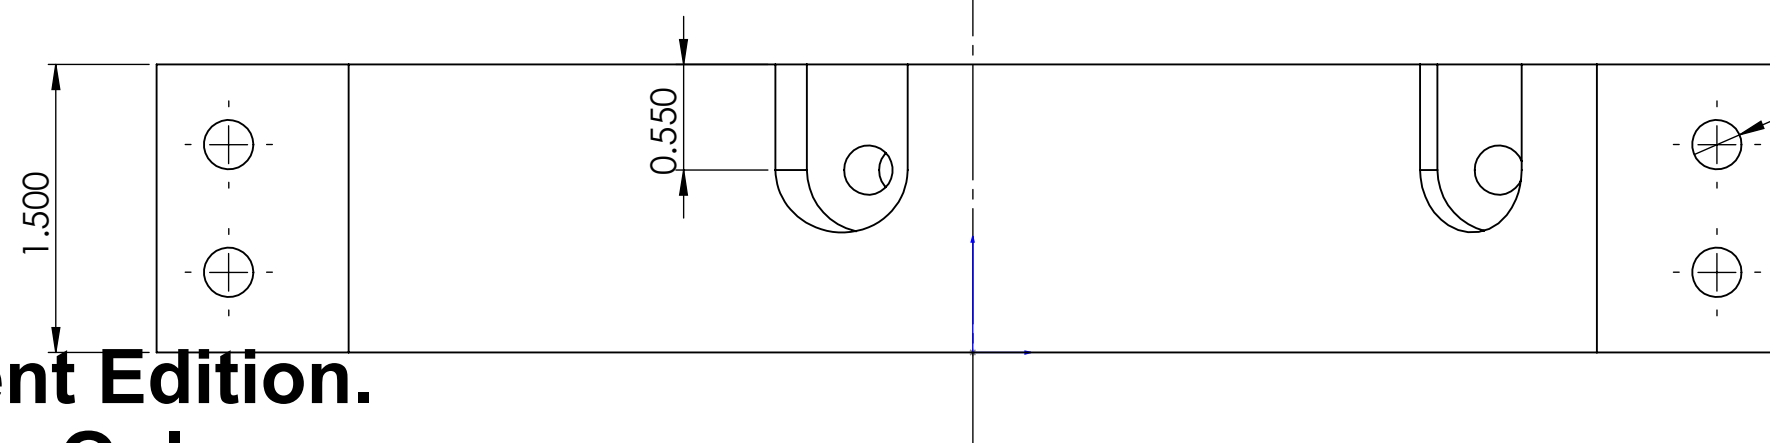

**SolidWorks Student Edition.
For Academic Use Only.**

UNLESS OTHERWISE SPECIFIED: DIMENSIONS ARE IN MILLIMETERS SURFACE FINISH: TOLERANCES: LINEAR: ANGULAR:				FINISH:		DEBUR AND BREAK SHARP EDGES		DO NOT SCALE DRAWING		REVISION
DRAWN	NAME	SIGNATURE	DATE					TITLE:		
PHONE	(858) 534-0573							HDPE		
APPROV								DRAWING		
MFG								Clamp, SBE Bottom		
Q.A								A2		
								SCALE:1:1		
								SHEET 1 OF 1		