

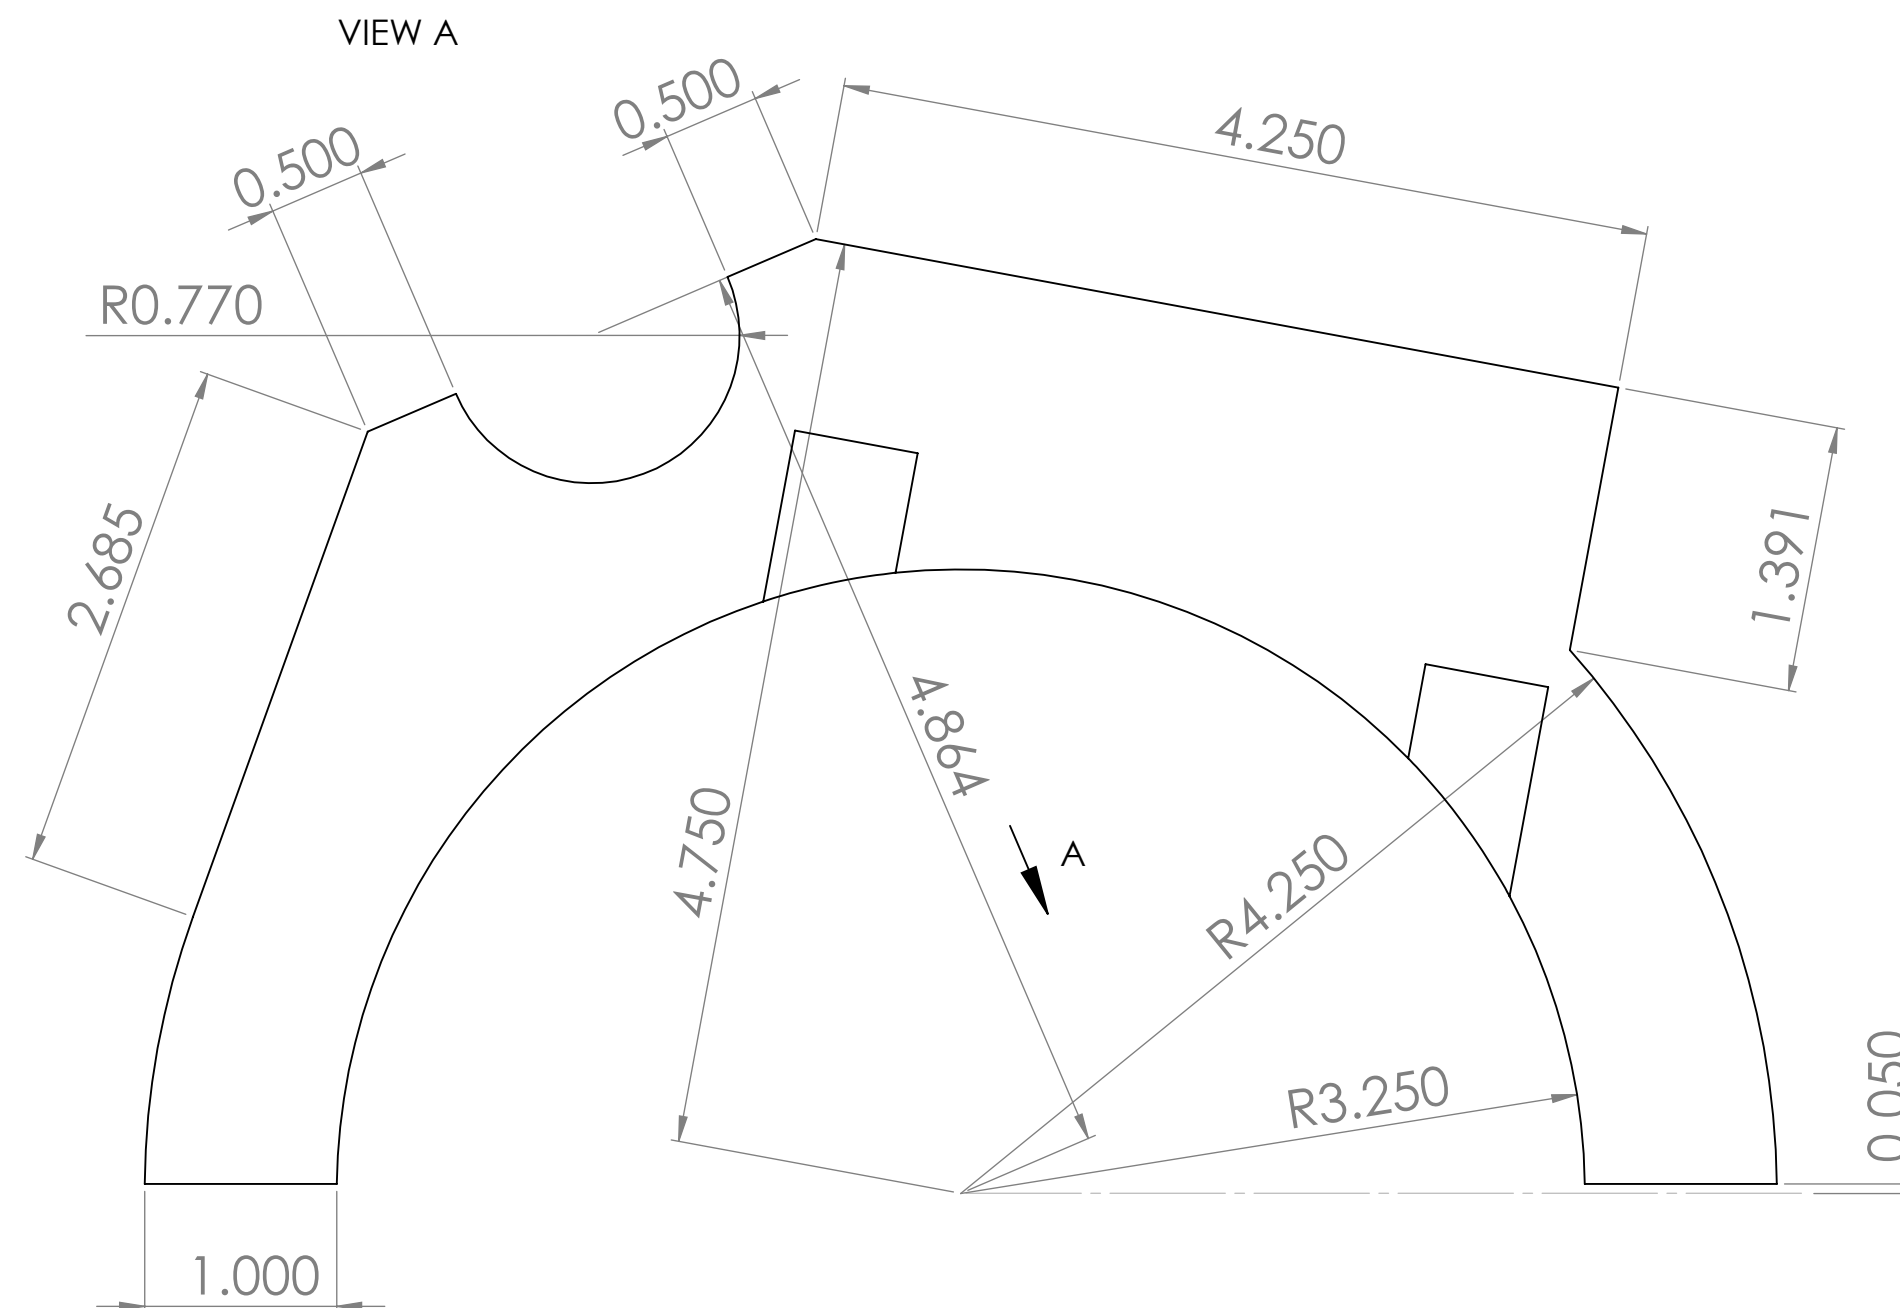
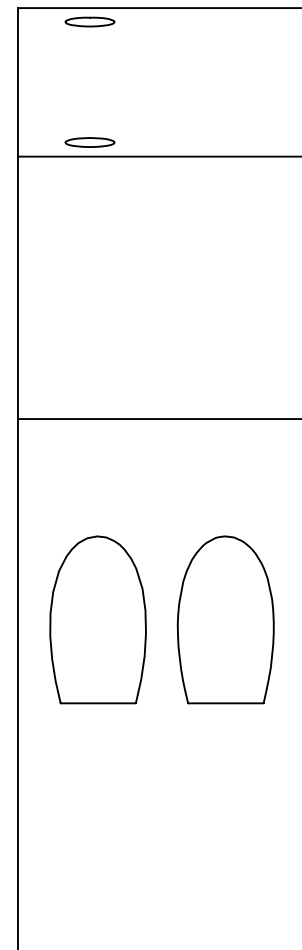
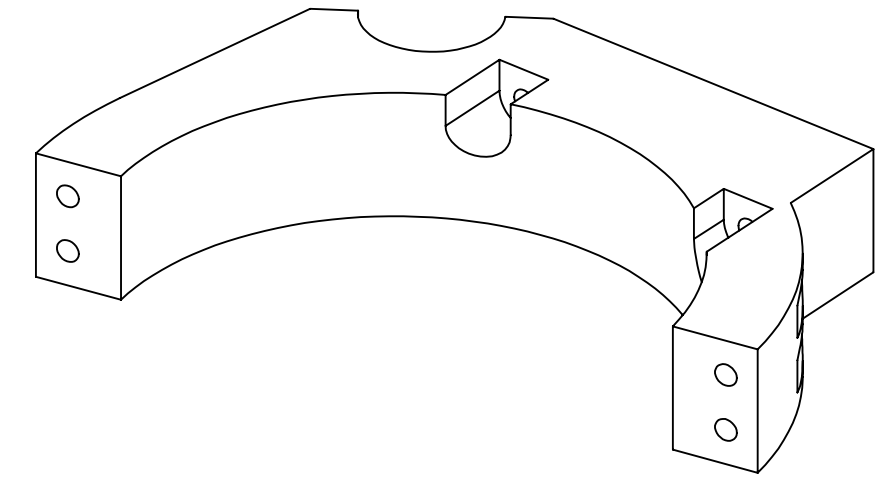


4x1/4-20 tap ∇ 0.5"

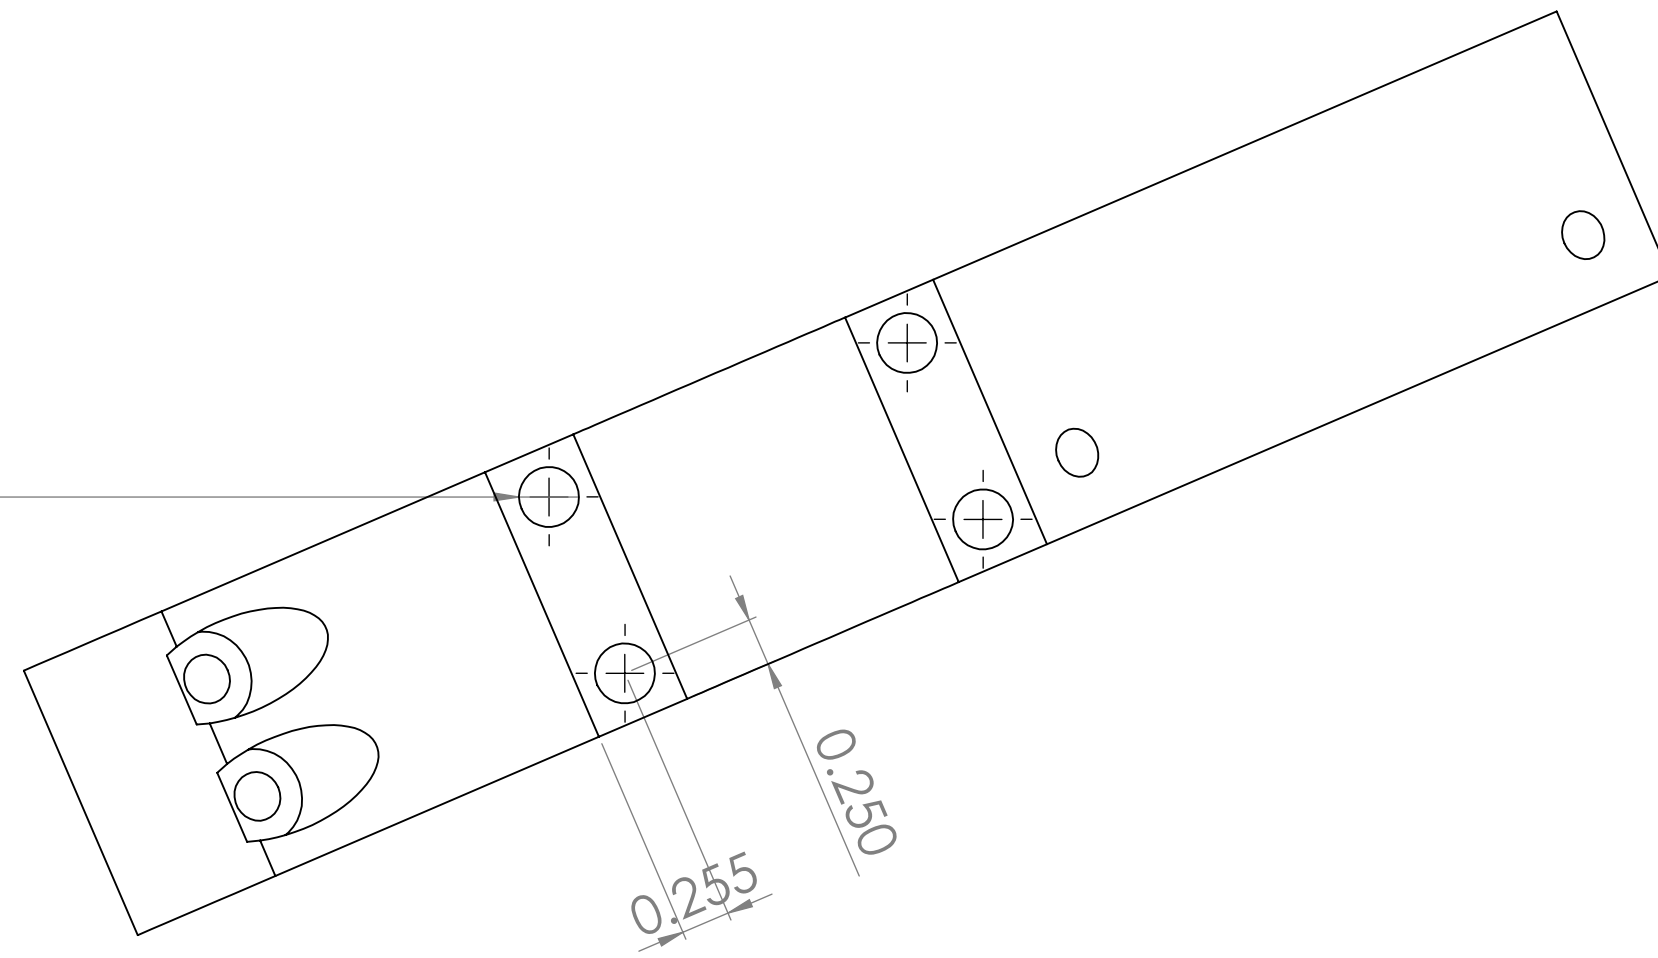

**SolidWorks Student Edition.
For Academic Use Only.**

UNLESS OTHERWISE SPECIFIED: DIMENSIONS ARE IN MILLIMETERS SURFACE FINISH: TOLERANCES: LINEAR: ANGULAR:						FINISH:		DEBUR AND BREAK SHARP EDGES	DO NOT SCALE DRAWING		REVISION
DRAWN Phil Bresnahan						NAME			TITLE:		
PHONE (858) 534-0573						SIGNATURE			HDPE		
APPROV'D						DATE			DWG NO.		
MFG									Clamp, SBE Top		
Q.A									A2		
						MATERIAL:					
						WEIGHT:		SCALE:1:1		SHEET 1 OF 2	

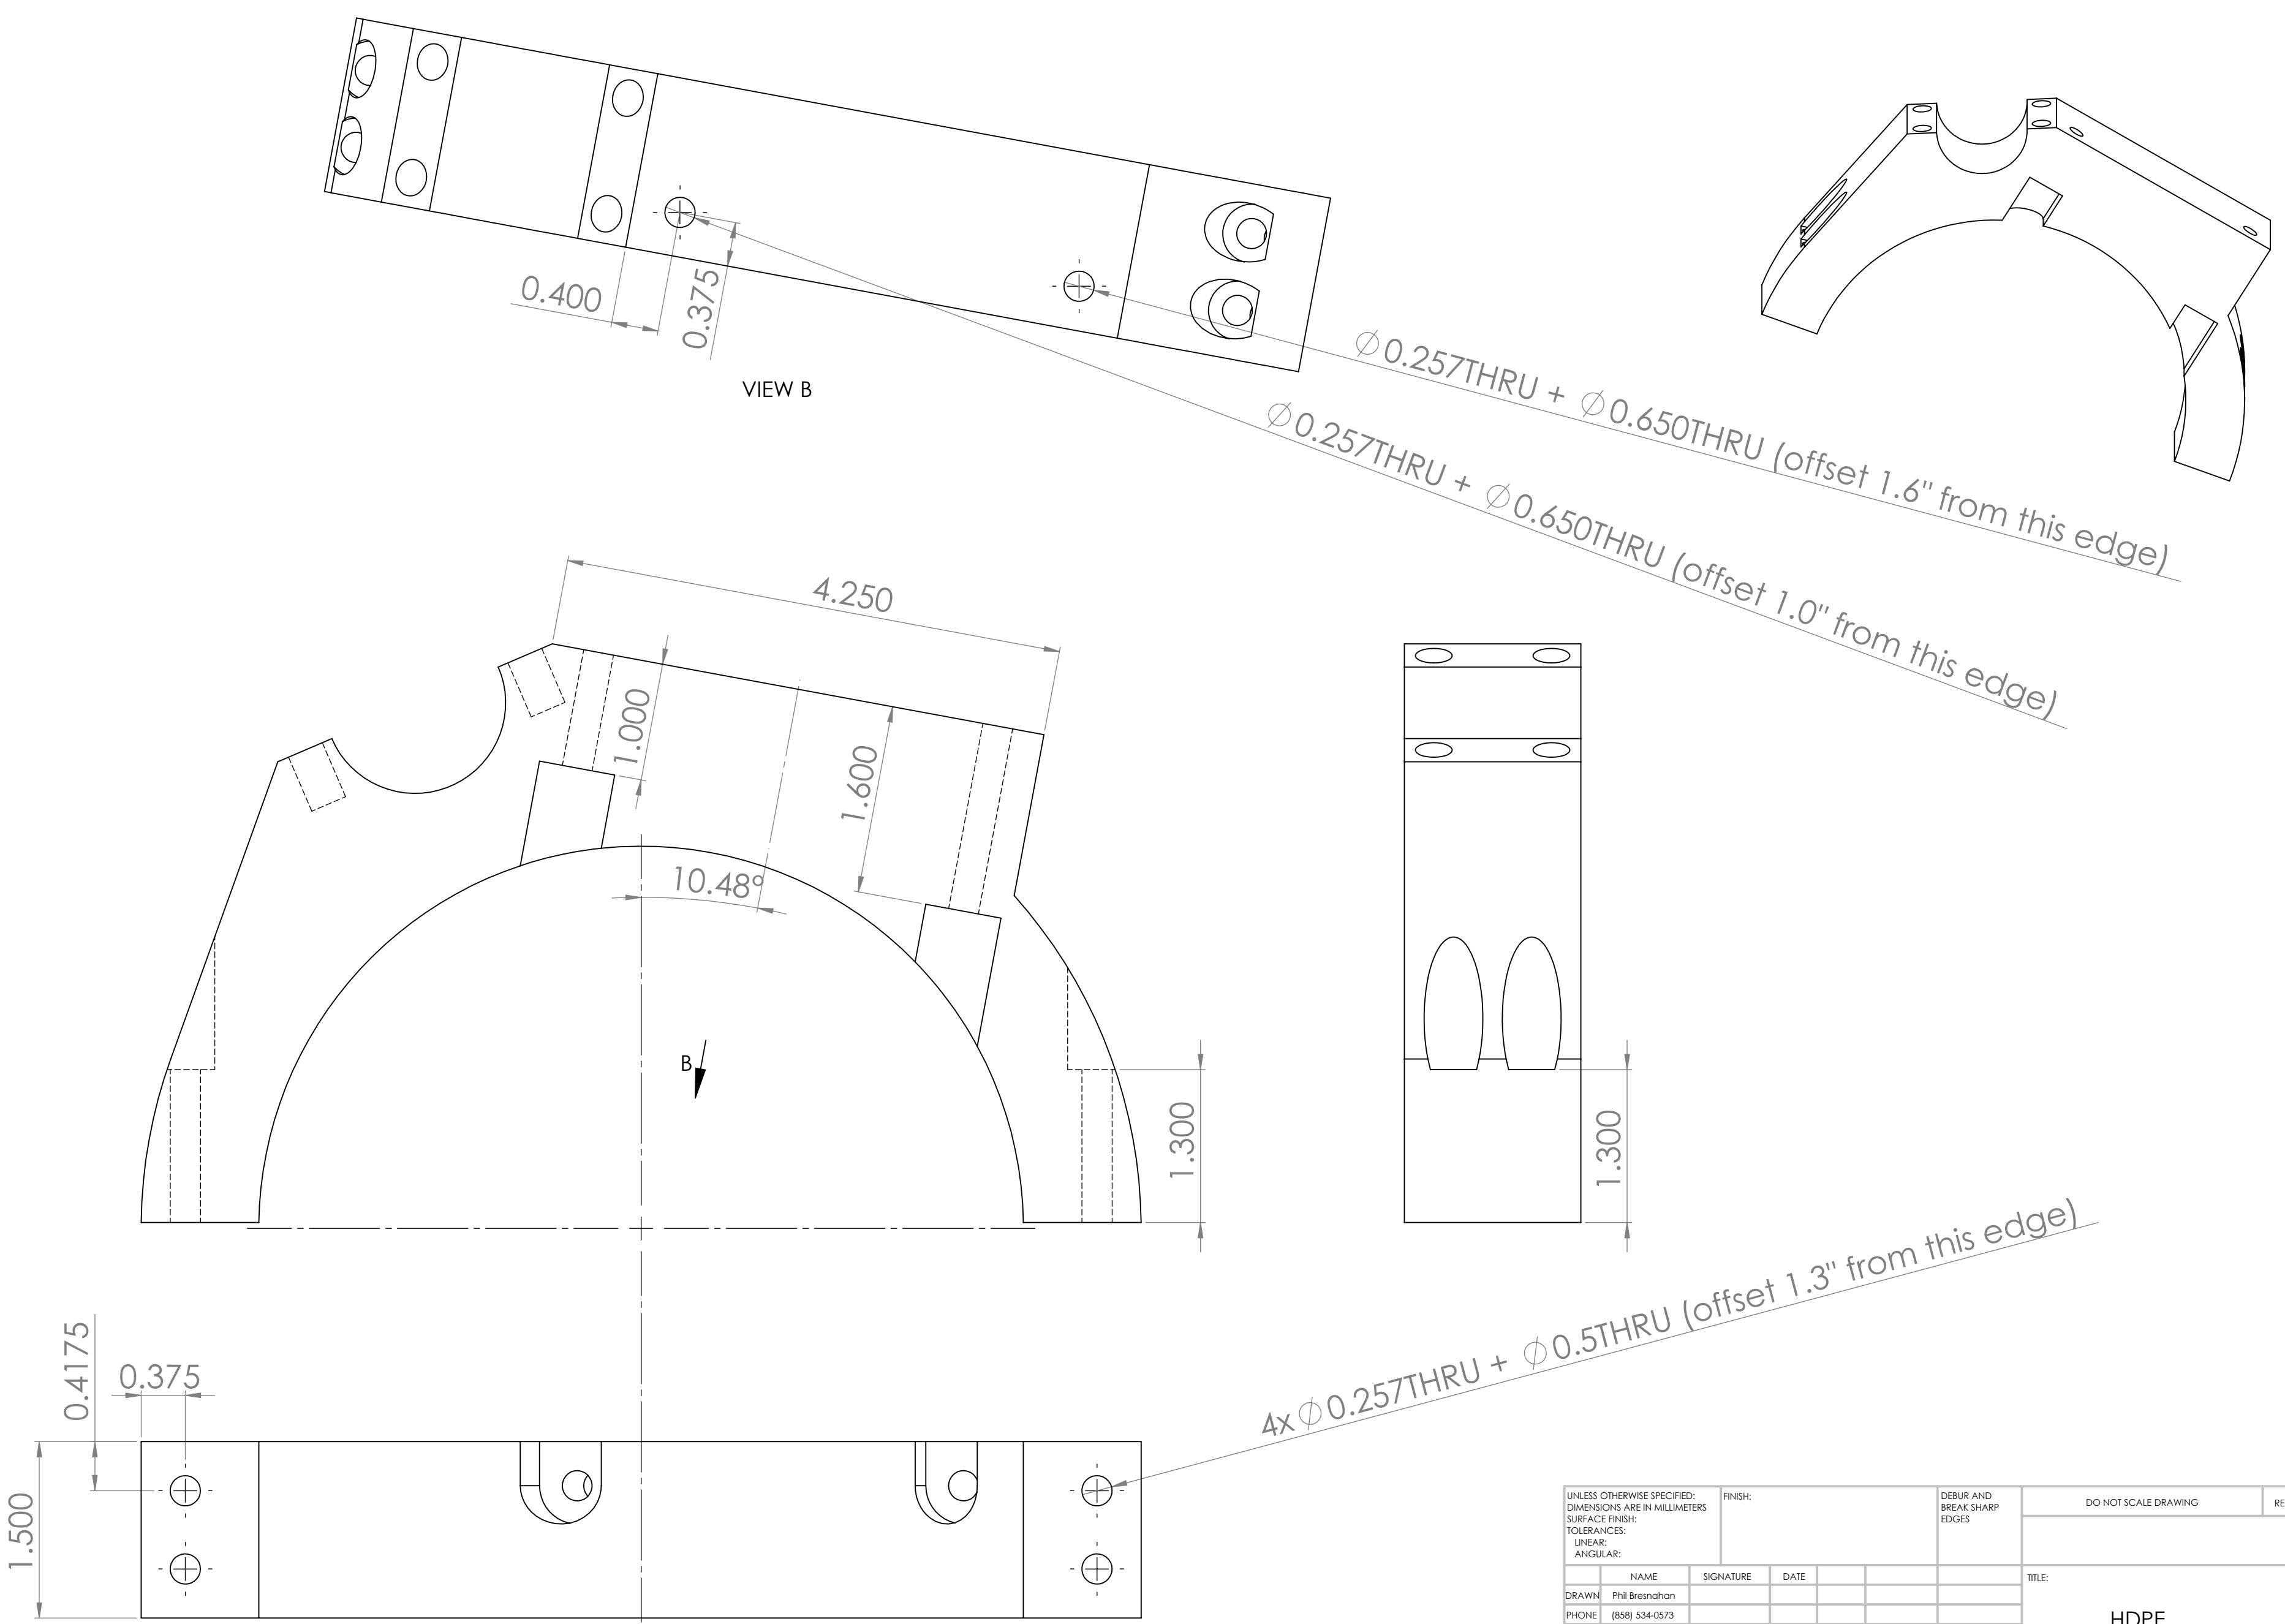

SolidWorks Student Edition.
For Academic Use Only.

UNLESS OTHERWISE SPECIFIED: DIMENSIONS ARE IN MILLIMETERS SURFACE FINISH: TOLERANCES: LINEAR: ANGULAR:				FINISH:		DEBUR AND BREAK SHARP EDGES	DO NOT SCALE DRAWING		REVISION
DRAWN Phil Bresnahan				SIGNATURE	DATE		TITLE:		
PHONE (858) 534-0573							HDPE		
APPROVD									
MFG							DWG NO. Clamp, SBE Top		
Q.A									
						MATERIAL:	SCALE:1:1		
						WEIGHT:			
							SHEET 2 OF 2		