


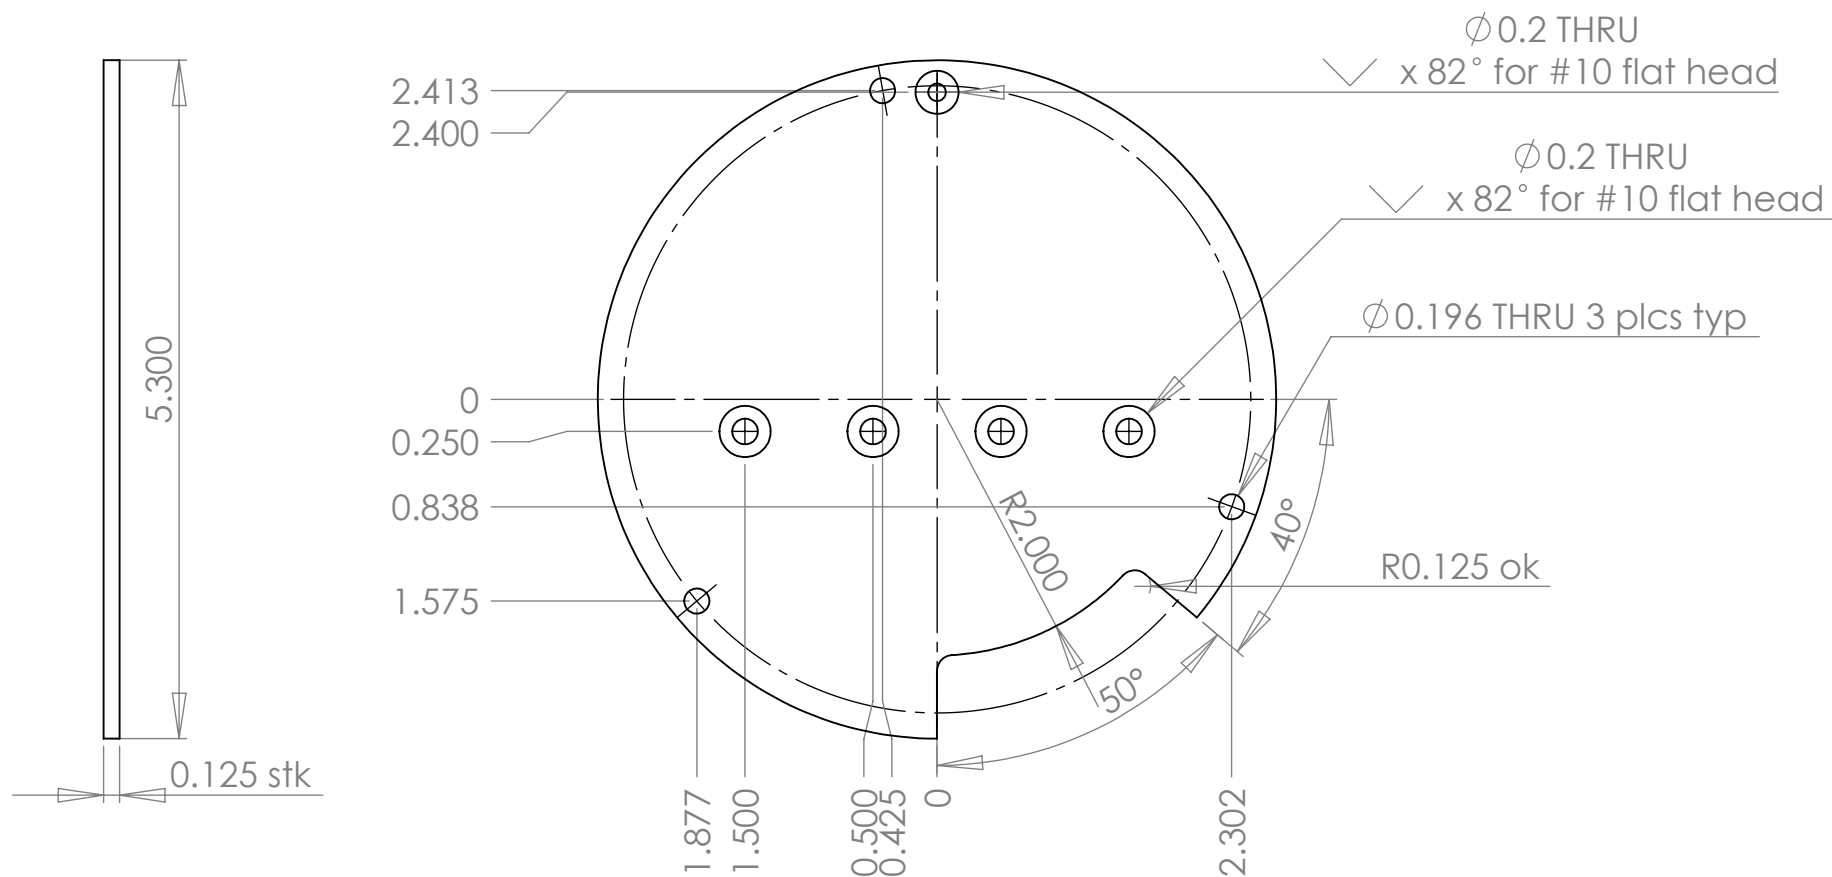

**SolidWorks Student Edition.
For Academic Use Only.**

UNLESS OTHERWISE SPECIFIED:		NAME	DATE	TITLE:	
DIMENSIONS ARE IN INCHES		DESIGNER		SP Battery Plate, Top	
TOLERANCES:		David Malmberg			
FRACTIONAL ±		CHECKED		SIZE	DWG. NO.
ANGULAR: MACH ± BEND ±		COMMENTS:		A	REV
TWO PLACE DECIMAL ±				SCALE: 1:2	WEIGHT:
THREE PLACE DECIMAL ±					SHEET 1 OF 1
MATERIAL					
6061					
FINISH					
DO NOT SCALE DRAWING					