


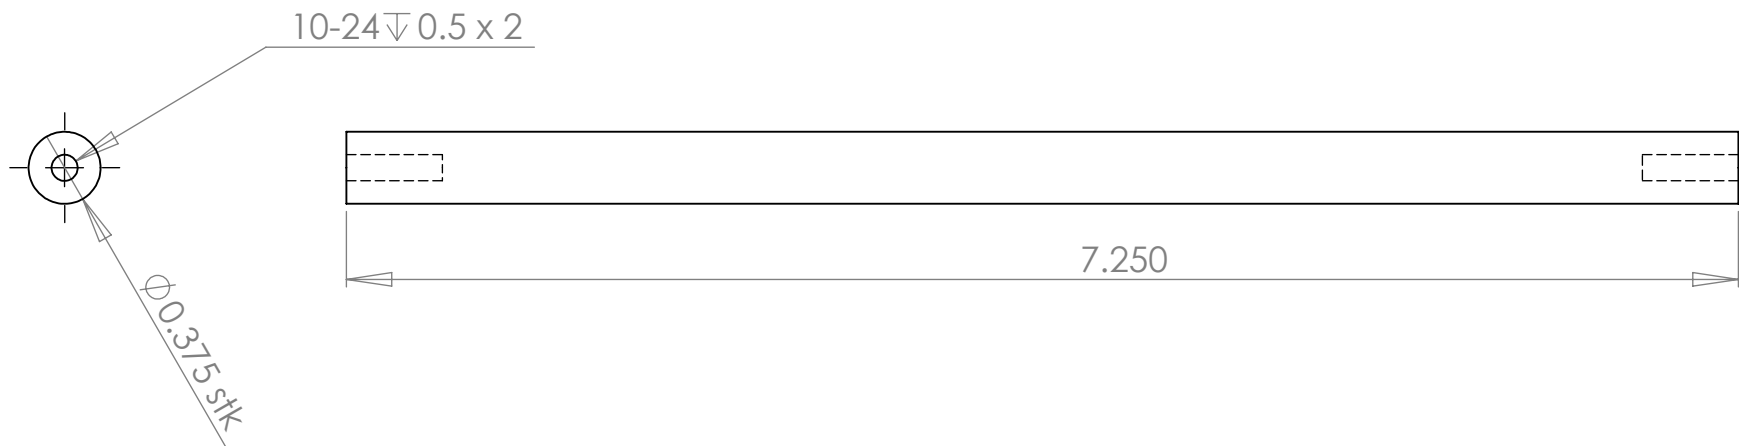

**SolidWorks Student Edition.
For Academic Use Only.**

UNLESS OTHERWISE SPECIFIED: DIMENSIONS ARE IN INCHES TOLERANCES: FRACTIONAL $\pm$ ANGULAR: MACH $\pm$ BEND $\pm$ TWO PLACE DECIMAL $\pm$ THREE PLACE DECIMAL $\pm$	NAME	DATE	TITLE:		
	DESIGNER		SP Battery Rod		
	David Malmberg				
	CHECKED				
	COMMENTS:				
MATERIAL	6061		SIZE	DWG. NO.	REV
FINISH			A		
DO NOT SCALE DRAWING			SCALE: 1:2	WEIGHT:	SHEET 1 OF 1