

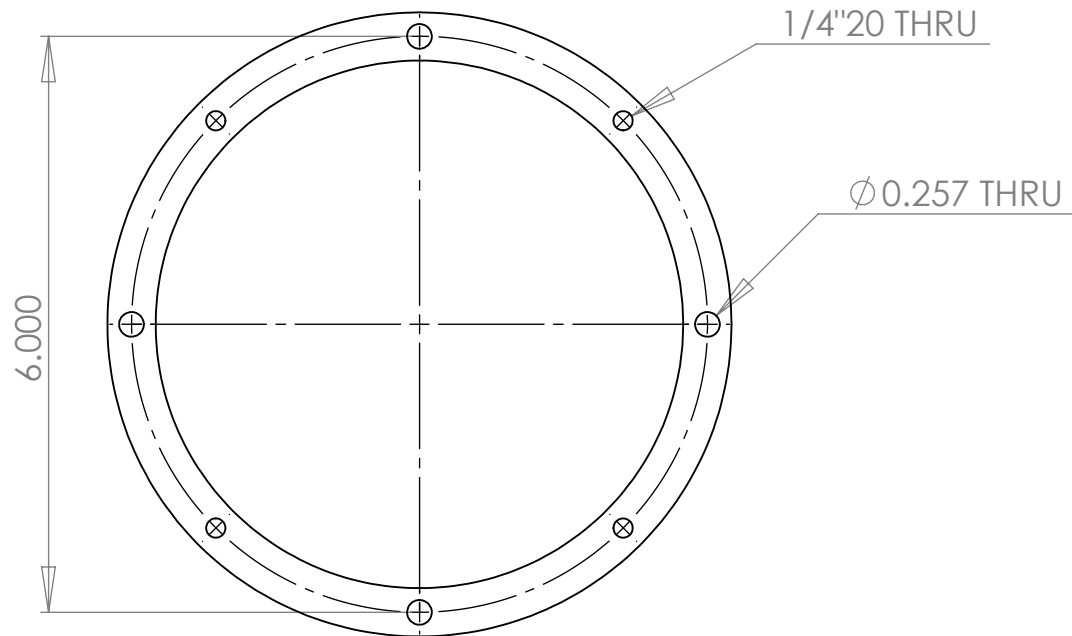


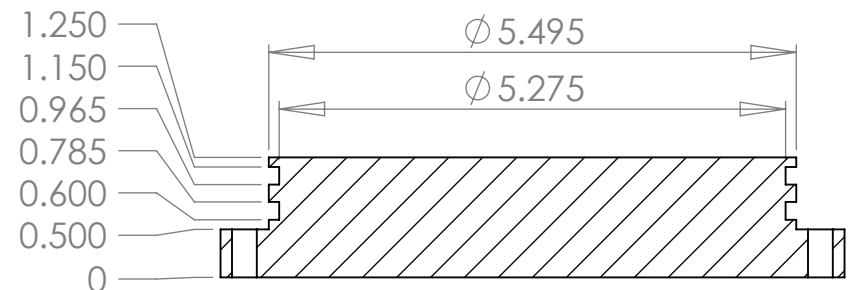

SECTION A-A SCALE 1 : 2

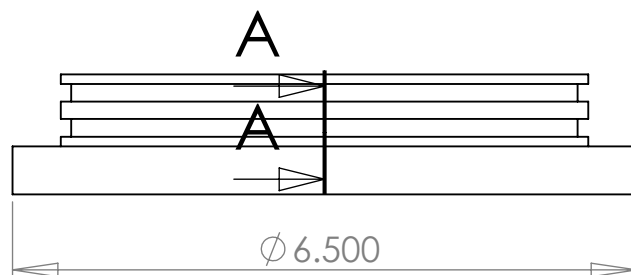

**SolidWorks Student Edition.
For Academic Use Only.**

UNLESS OTHERWISE SPECIFIED:		NAME	DATE	TITLE: SP End Cap, Bottom		
DIMENSIONS ARE IN INCHES TOLERANCES: FRACTIONAL ± ANGULAR: MACH ± BEND ± TWO PLACE DECIMAL ± THREE PLACE DECIMAL ±		DESIGNER David Malmberg				
		CHECKED				
		COMMENTS:				
MATERIAL delrin				SIZE	DWG. NO.	REV
FINISH				A		
DO NOT SCALE DRAWING				SCALE: 1:5	WEIGHT:	SHEET 1 OF 1