


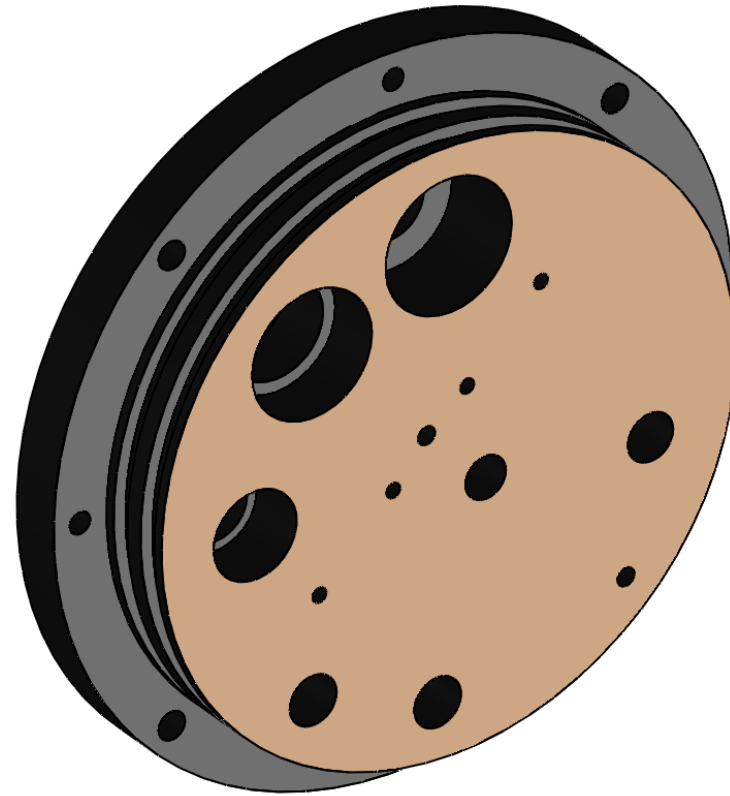
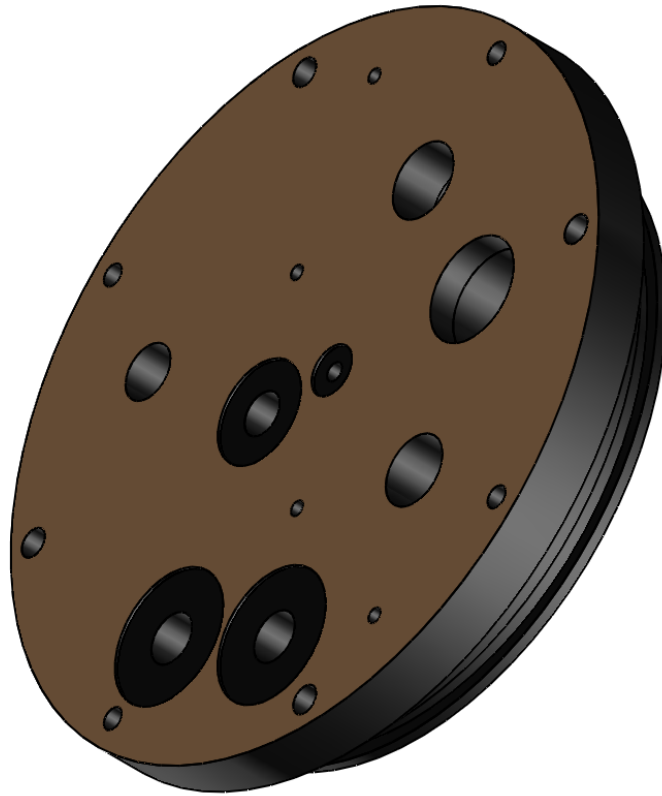


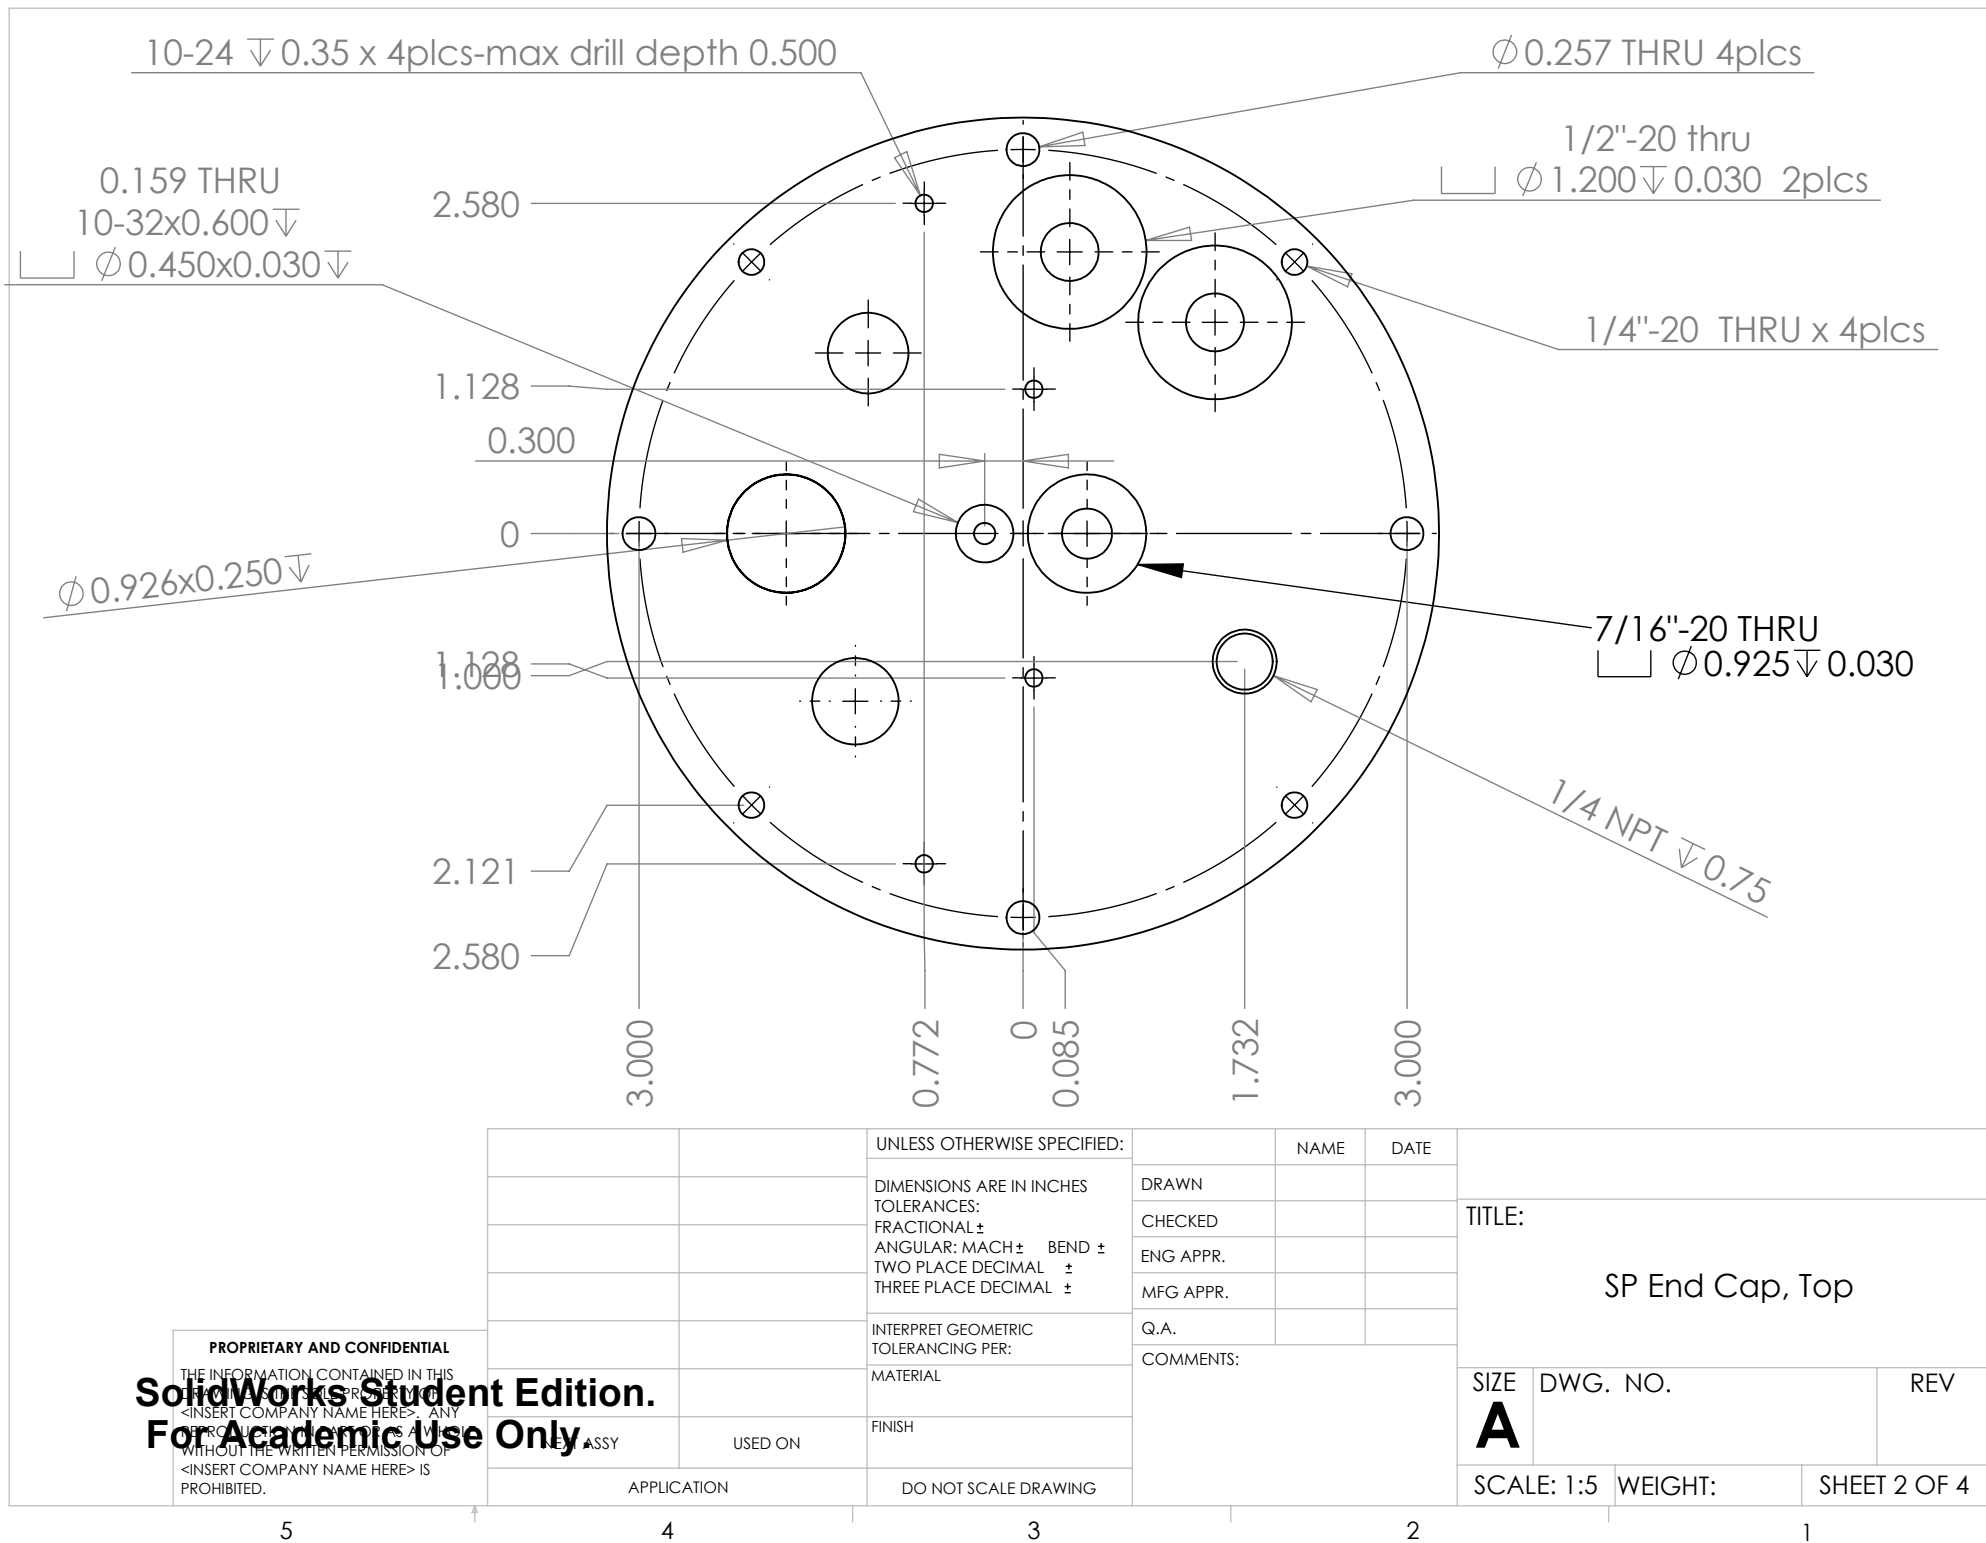

**SolidWorks Student Edition.
For Academic Use Only.**

UNLESS OTHERWISE SPECIFIED:		NAME	DATE	TITLE:	
DIMENSIONS ARE IN INCHES		DESIGNER		SP End Cap, Top	
TOLERANCES:		David Malmberg			
FRACTIONAL $\pm$		CHECKED			
ANGULAR: MACH $\pm$ BEND $\pm$		COMMENTS:		SIZE	DWG. NO.
TWO PLACE DECIMAL $\pm$				A	
THREE PLACE DECIMAL $\pm$					
MATERIAL				SCALE: 1:5	WEIGHT:
delrin				SHEET 1 OF 4	
FINISH					
DO NOT SCALE DRAWING					

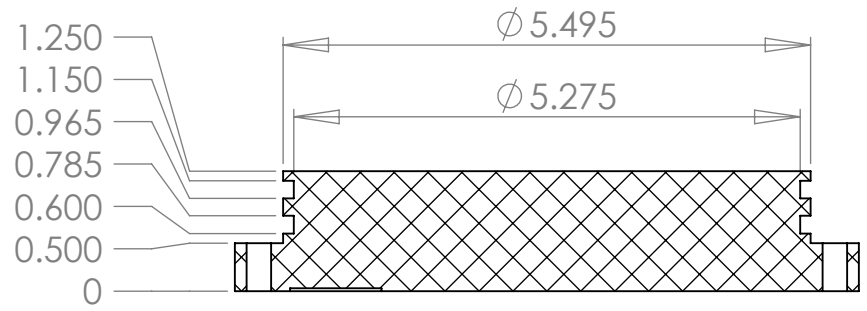

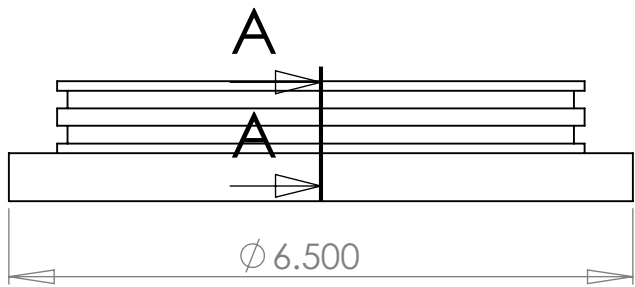


SECTION A-A
SCALE 1 : 2

PROPRIETARY AND CONFIDENTIAL
THE INFORMATION CONTAINED IN THIS DRAWING IS THE PROPERTY OF <INSERT COMPANY NAME HERE>. ANY REPRODUCTION OR TRANSMISSION OF THIS INFORMATION WITHOUT THE WRITTEN PERMISSION OF <INSERT COMPANY NAME HERE> IS PROHIBITED.

SolidWorks Student Edition.
For Academic Use Only

		UNLESS OTHERWISE SPECIFIED:		NAME	DATE	TITLE: SP End Cap, Top		
		DIMENSIONS ARE IN INCHES	DRAWN					
		TOLERANCES:	CHECKED					
		FRACTIONAL ±	ENG APPR.					
		ANGULAR: MACH ± BEND ±	MFG APPR.					
		TWO PLACE DECIMAL ±				SIZE A		
		THREE PLACE DECIMAL ±						
		INTERPRET GEOMETRIC TOLERANCING PER:	Q.A.			REV		
		MATERIAL	COMMENTS:					SCALE: 1:5
		FINISH				SHEET 3 OF 4		
	ASSY	USED ON	DO NOT SCALE DRAWING					
APPLICATION								

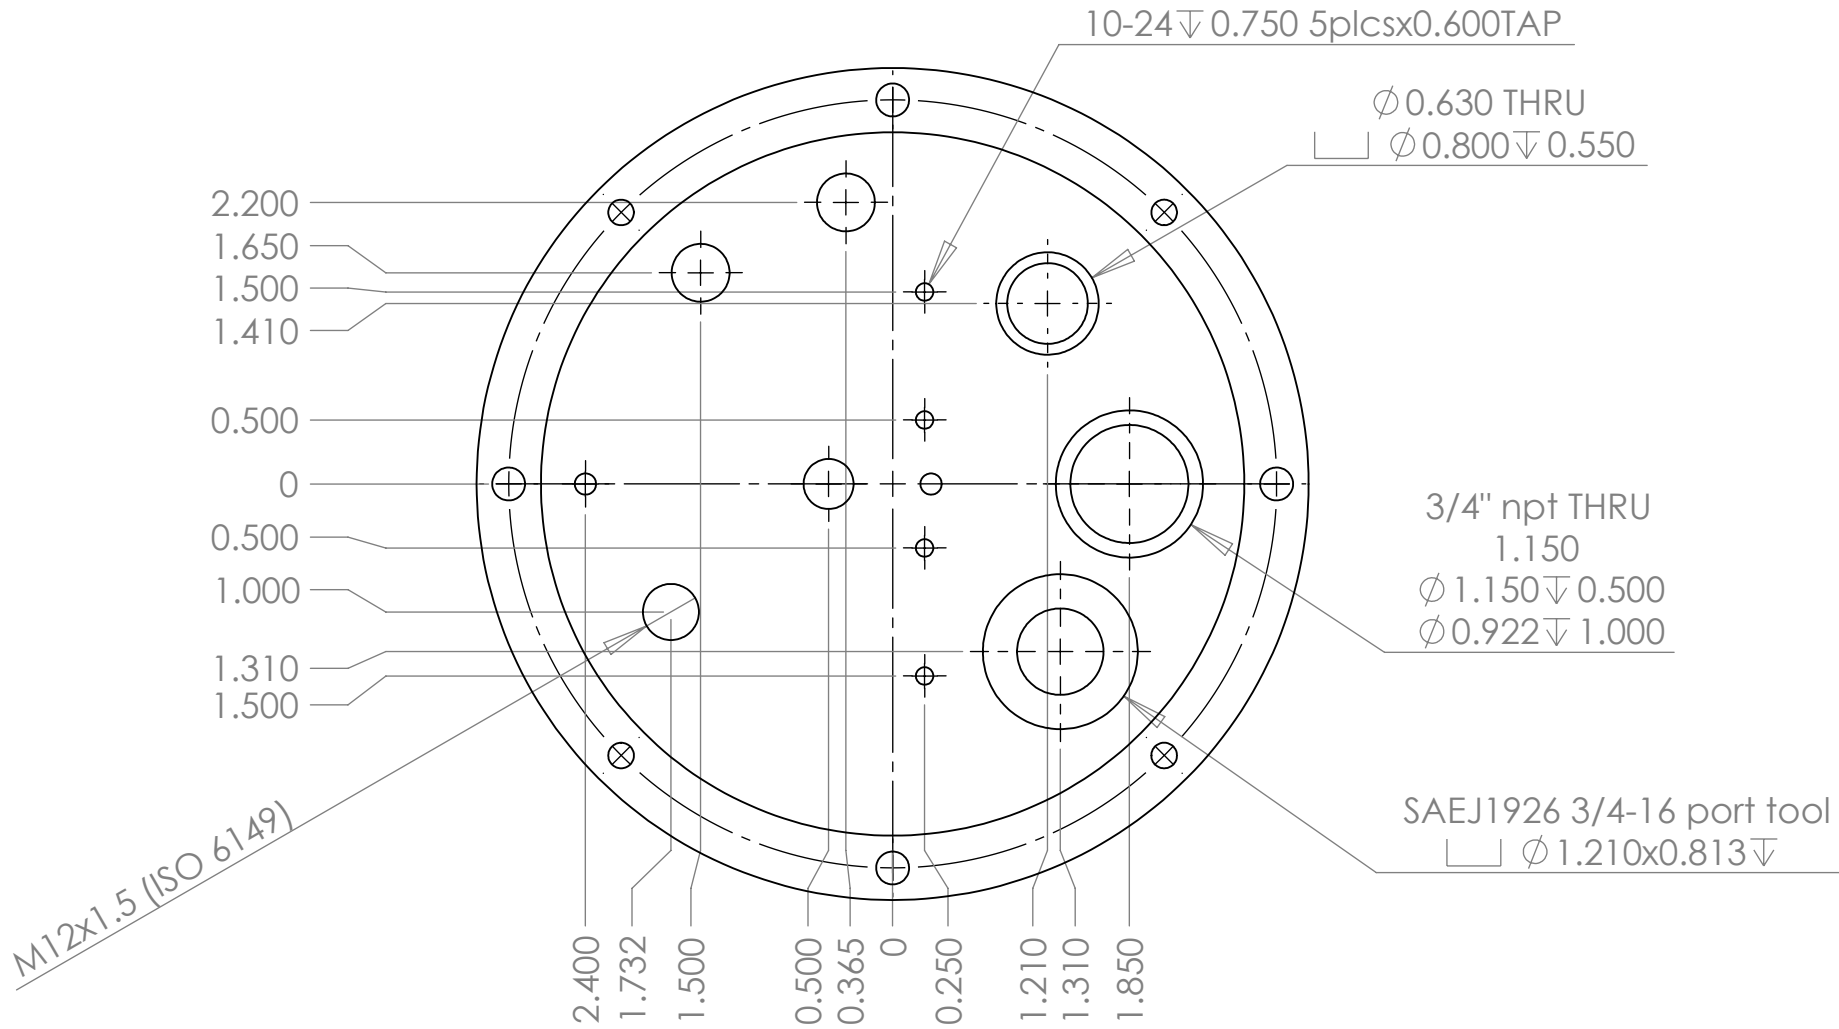

PROPRIETARY AND CONFIDENTIAL
 THE INFORMATION CONTAINED IN THIS DRAWING IS THE PROPERTY OF <INSERT COMPANY NAME HERE>. ANY REPRODUCTION OR TRANSMISSION OF THIS INFORMATION WITHOUT THE WRITTEN PERMISSION OF <INSERT COMPANY NAME HERE> IS PROHIBITED.

SolidWorks Student Edition.
For Academic Use Only

		UNLESS OTHERWISE SPECIFIED:		NAME	DATE	TITLE: SP End Cap, Top	
		DIMENSIONS ARE IN INCHES		DRAWN			
		TOLERANCES:		CHECKED			
		FRACTIONAL ±		ENG APPR.			
		ANGULAR: MACH ± BEND ±		MFG APPR.			
		TWO PLACE DECIMAL ±		Q.A.		SIZE A	
		THREE PLACE DECIMAL ±		COMMENTS:			
		INTERPRET GEOMETRIC TOLERANCING PER:				DWG. NO.	
		MATERIAL				REV	
		FINISH					
APPLICATION		DO NOT SCALE DRAWING				SCALE: 1:5	
						WEIGHT:	
						SHEET 4 OF 4	