
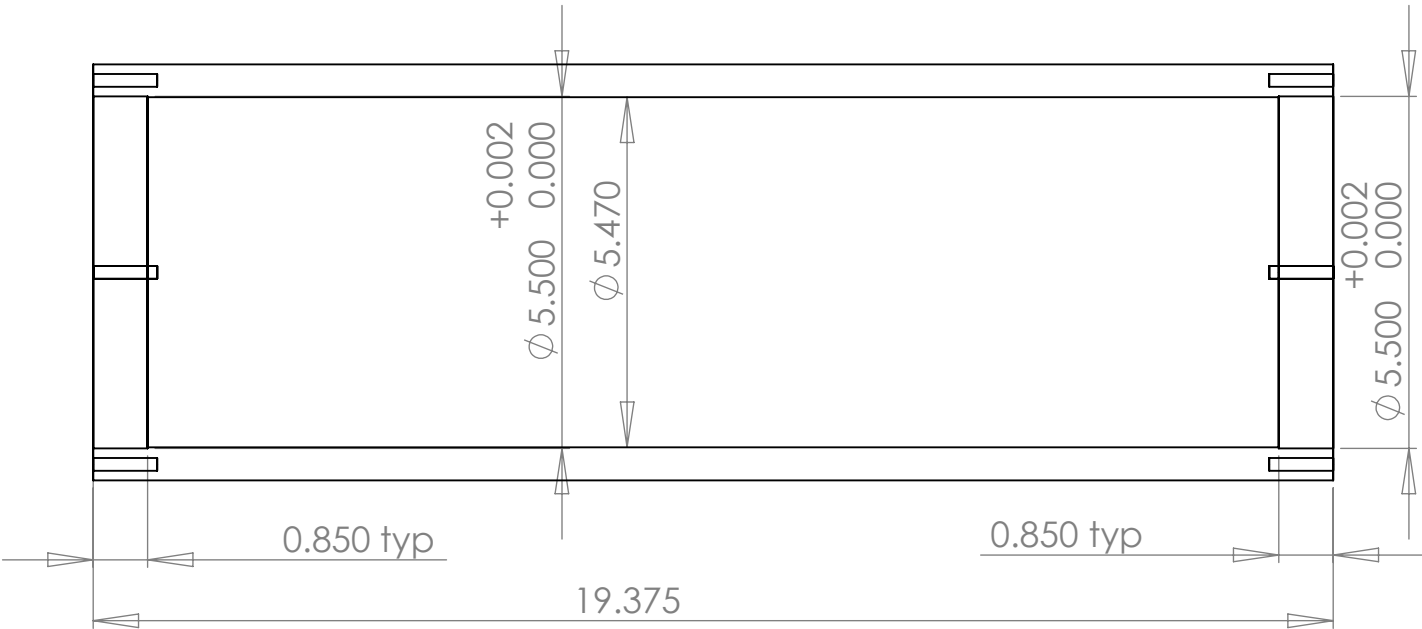


Note: chamfer for O ring both ends

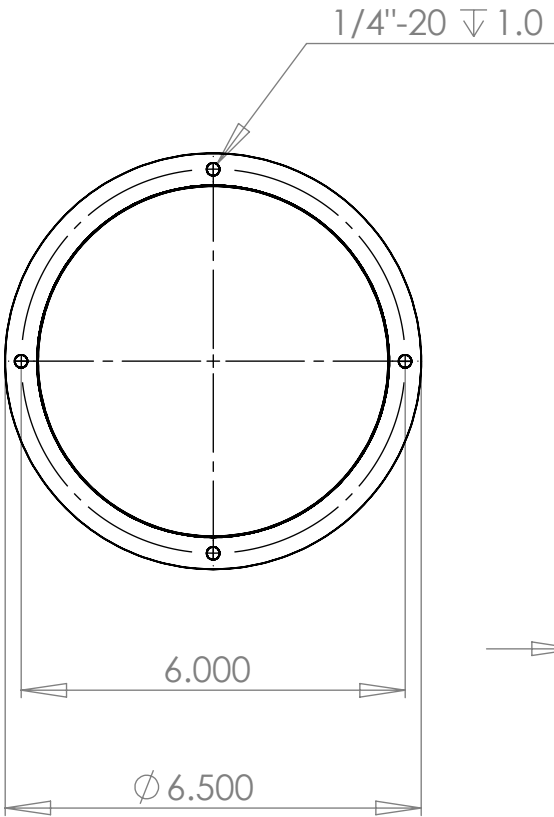

SolidWorks Student Edition.
For Academic Use Only.

UNLESS OTHERWISE SPECIFIED: DIMENSIONS ARE IN INCHES TOLERANCES: FRACTIONAL $\pm$ ANGULAR: MACH $\pm$ BEND $\pm$ TWO PLACE DECIMAL $\pm$ THREE PLACE DECIMAL $\pm$ MATERIAL delrin FINISH DO NOT SCALE DRAWING	NAME	DATE	TITLE:		
	DESIGNER		SP Housing		
	David Malmberg				
	CHECKED		SIZE	DWG. NO.	REV
	COMMENTS:				
			A		
			SCALE: 1:10	WEIGHT:	SHEET 1 OF 1