


THE INFORMATION CONTAINED IN THIS DRAWING IS THE SOLE PROPERTY OF MBARI ANY REPRODUCTION IN PART OR WHOLE WITHOUT THE WRITTEN PERMISSION OF MBARI IS PROHIBITED

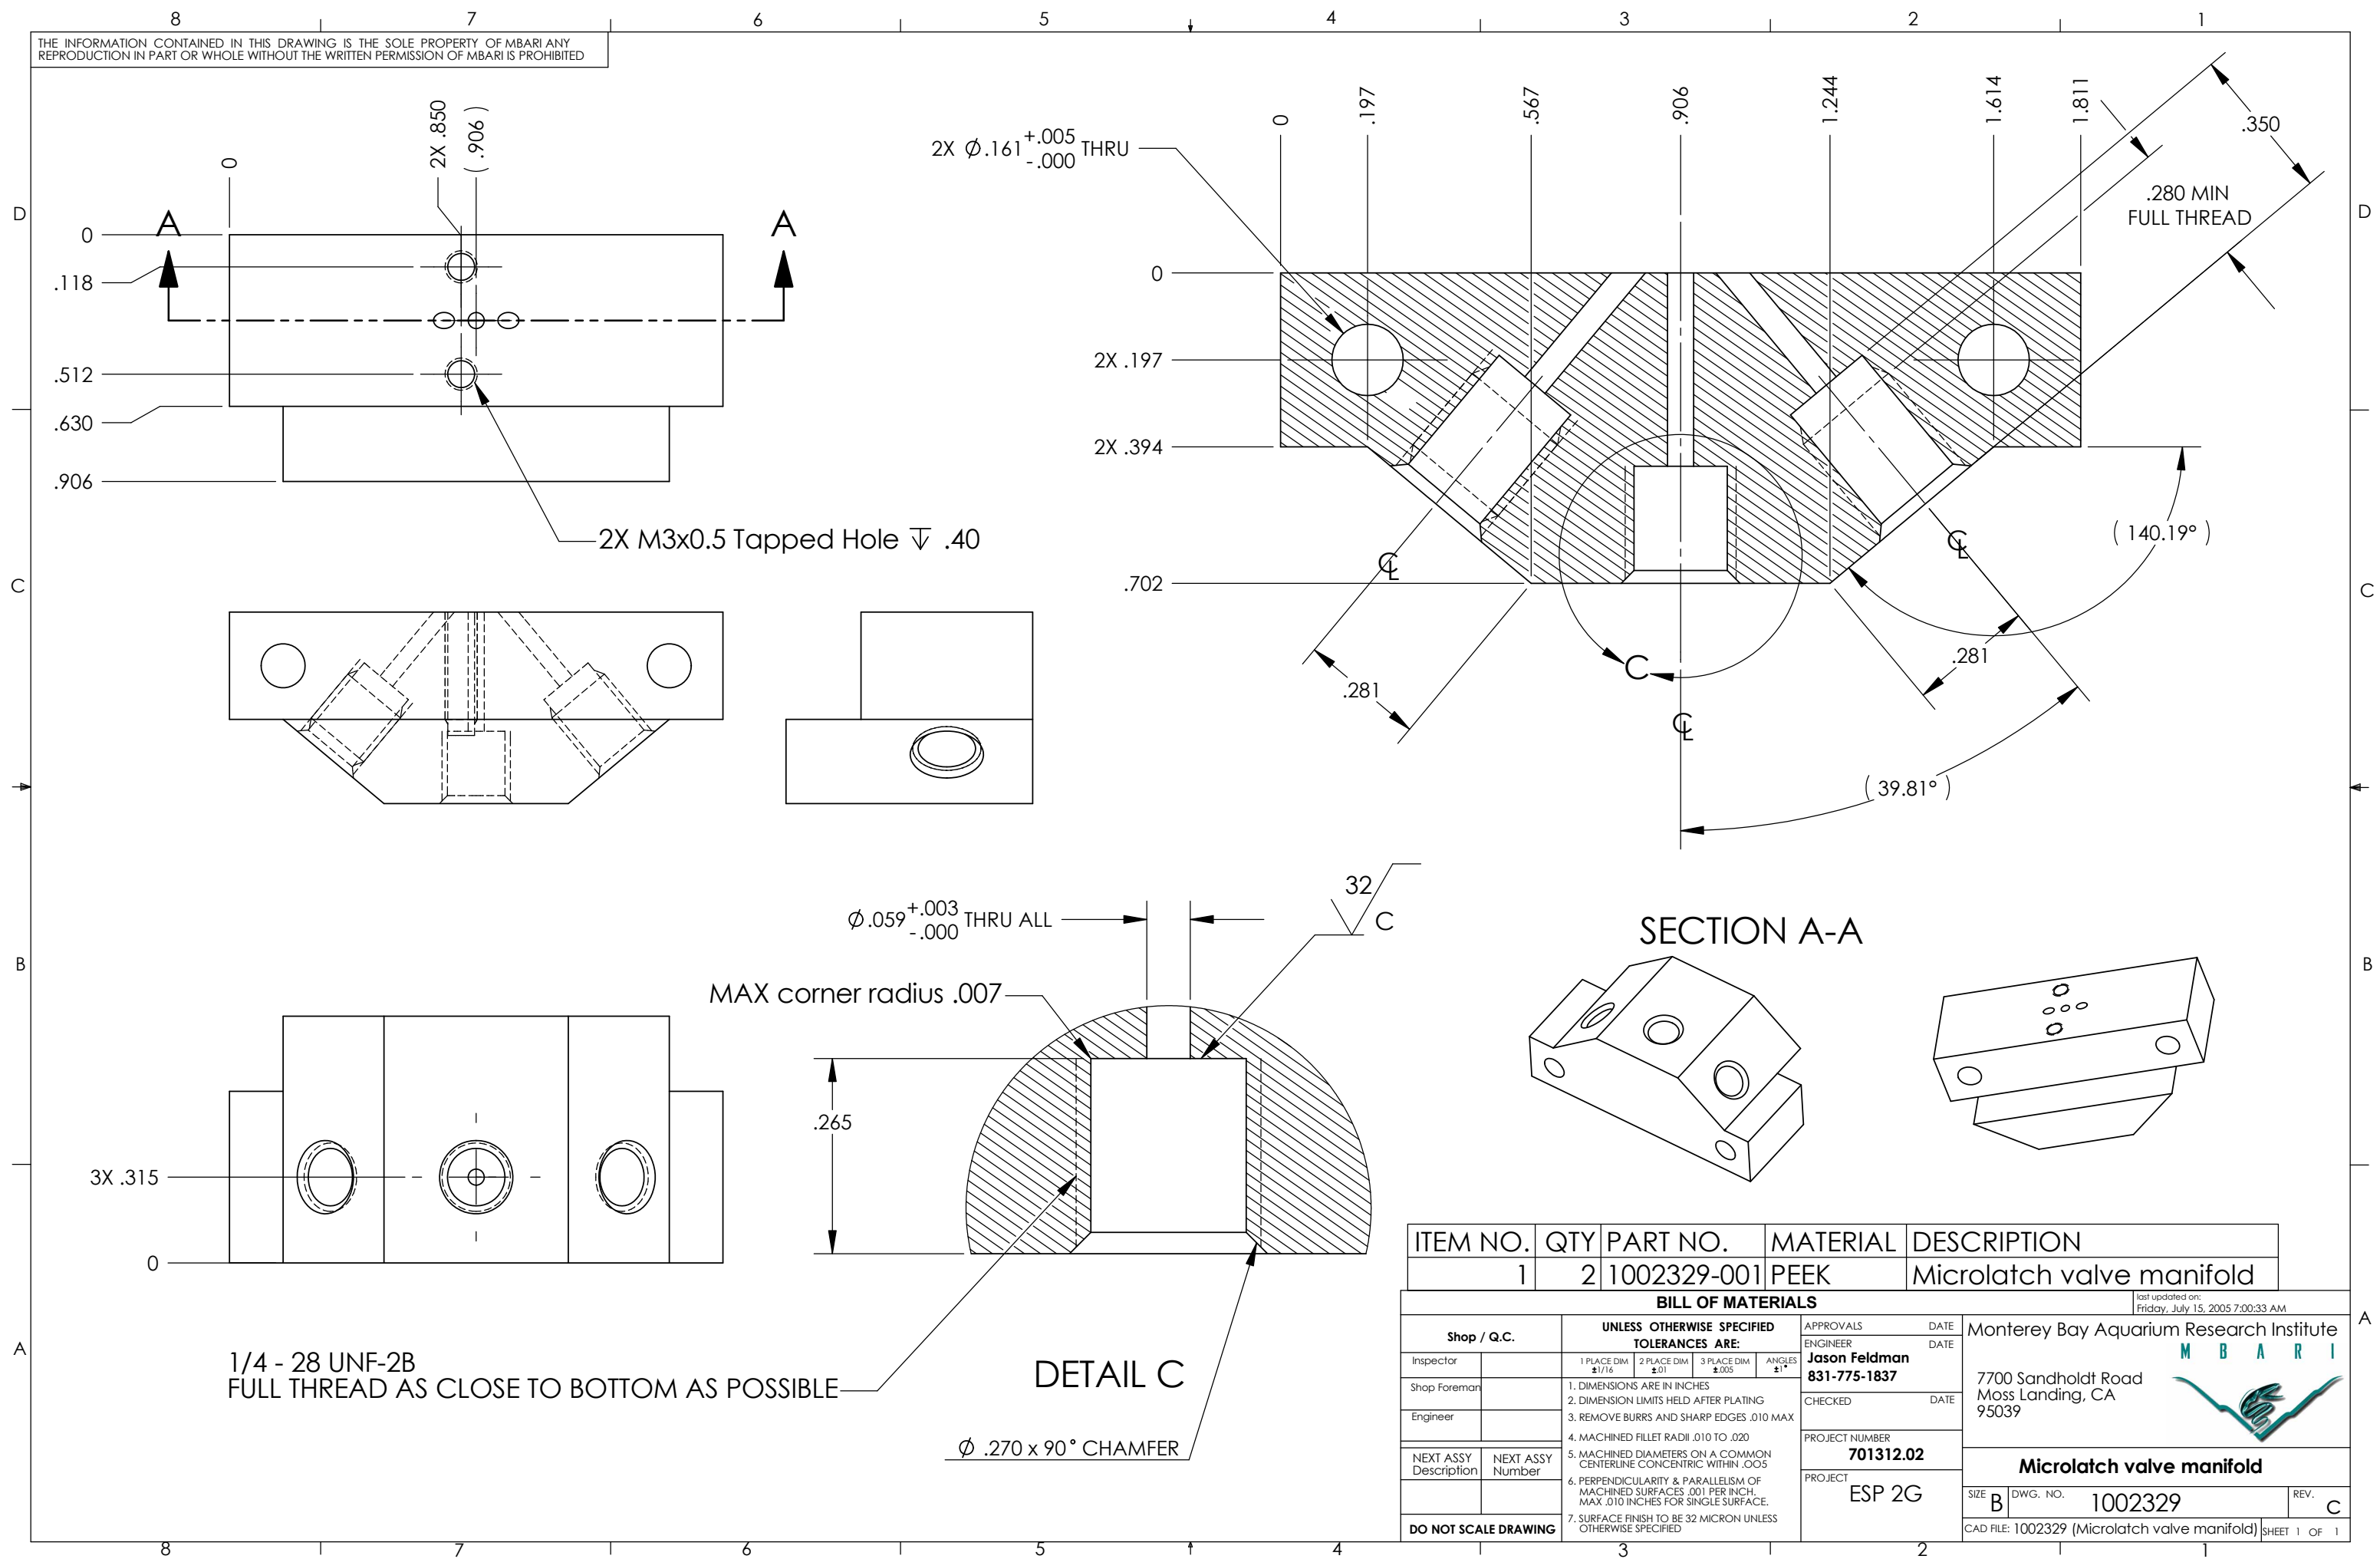

ITEM NO.	QTY	PART NO.	MATERIAL	DESCRIPTION
1	2	1002329-001	PEEK	Microlatch valve manifold

				BILL OF MATERIALS		last updated on: Friday, July 15, 2005 7:00:33 AM		
Shop / Q.C.		UNLESS OTHERWISE SPECIFIED TOLERANCES ARE:			APPROVALS		Monterey Bay Aquarium Research Institute  7700 Sandholdt Road Moss Landing, CA 95039	
		1 PLACE DIM ±1/16	2 PLACE DIM ±.01	3 PLACE DIM ±.005	ANGLES ±1°	ENGINEER		DATE
		1. DIMENSIONS ARE IN INCHES 2. DIMENSION LIMITS HELD AFTER PLATING 3. REMOVE BURRS AND SHARP EDGES .010 MAX 4. MACHINED FILLET RADII .010 TO .020 5. MACHINED DIAMETERS ON A COMMON CENTERLINE CONCENTRIC WITHIN .005 6. PERPENDICULARITY & PARALLELISM OF MACHINED SURFACES .001 PER INCH, MAX .010 INCHES FOR SINGLE SURFACE. 7. SURFACE FINISH TO BE 32 MICRON UNLESS OTHERWISE SPECIFIED				Jason Feldman		
						831-775-1837		
Inspector					CHECKED		DATE	
Shop Foreman					PROJECT NUMBER		701312.02	
Engineer								
NEXT ASSY Description		NEXT ASSY Number		PROJECT		ESP 2G		
DO NOT SCALE DRAWING					SIZE		B	
					DWG. NO.		1002329	
					CAD FILE: 1002329 (Microlatch valve manifold) SH			