


THE INFORMATION CONTAINED IN THIS DRAWING IS THE SOLE PROPERTY OF MBARI. ANY REPRODUCTION IN PART OR WHOLE WITHOUT THE WRITTEN PERMISSION OF MBARI IS PROHIBITED.

Board Mounting Panel
MFB Back-burner

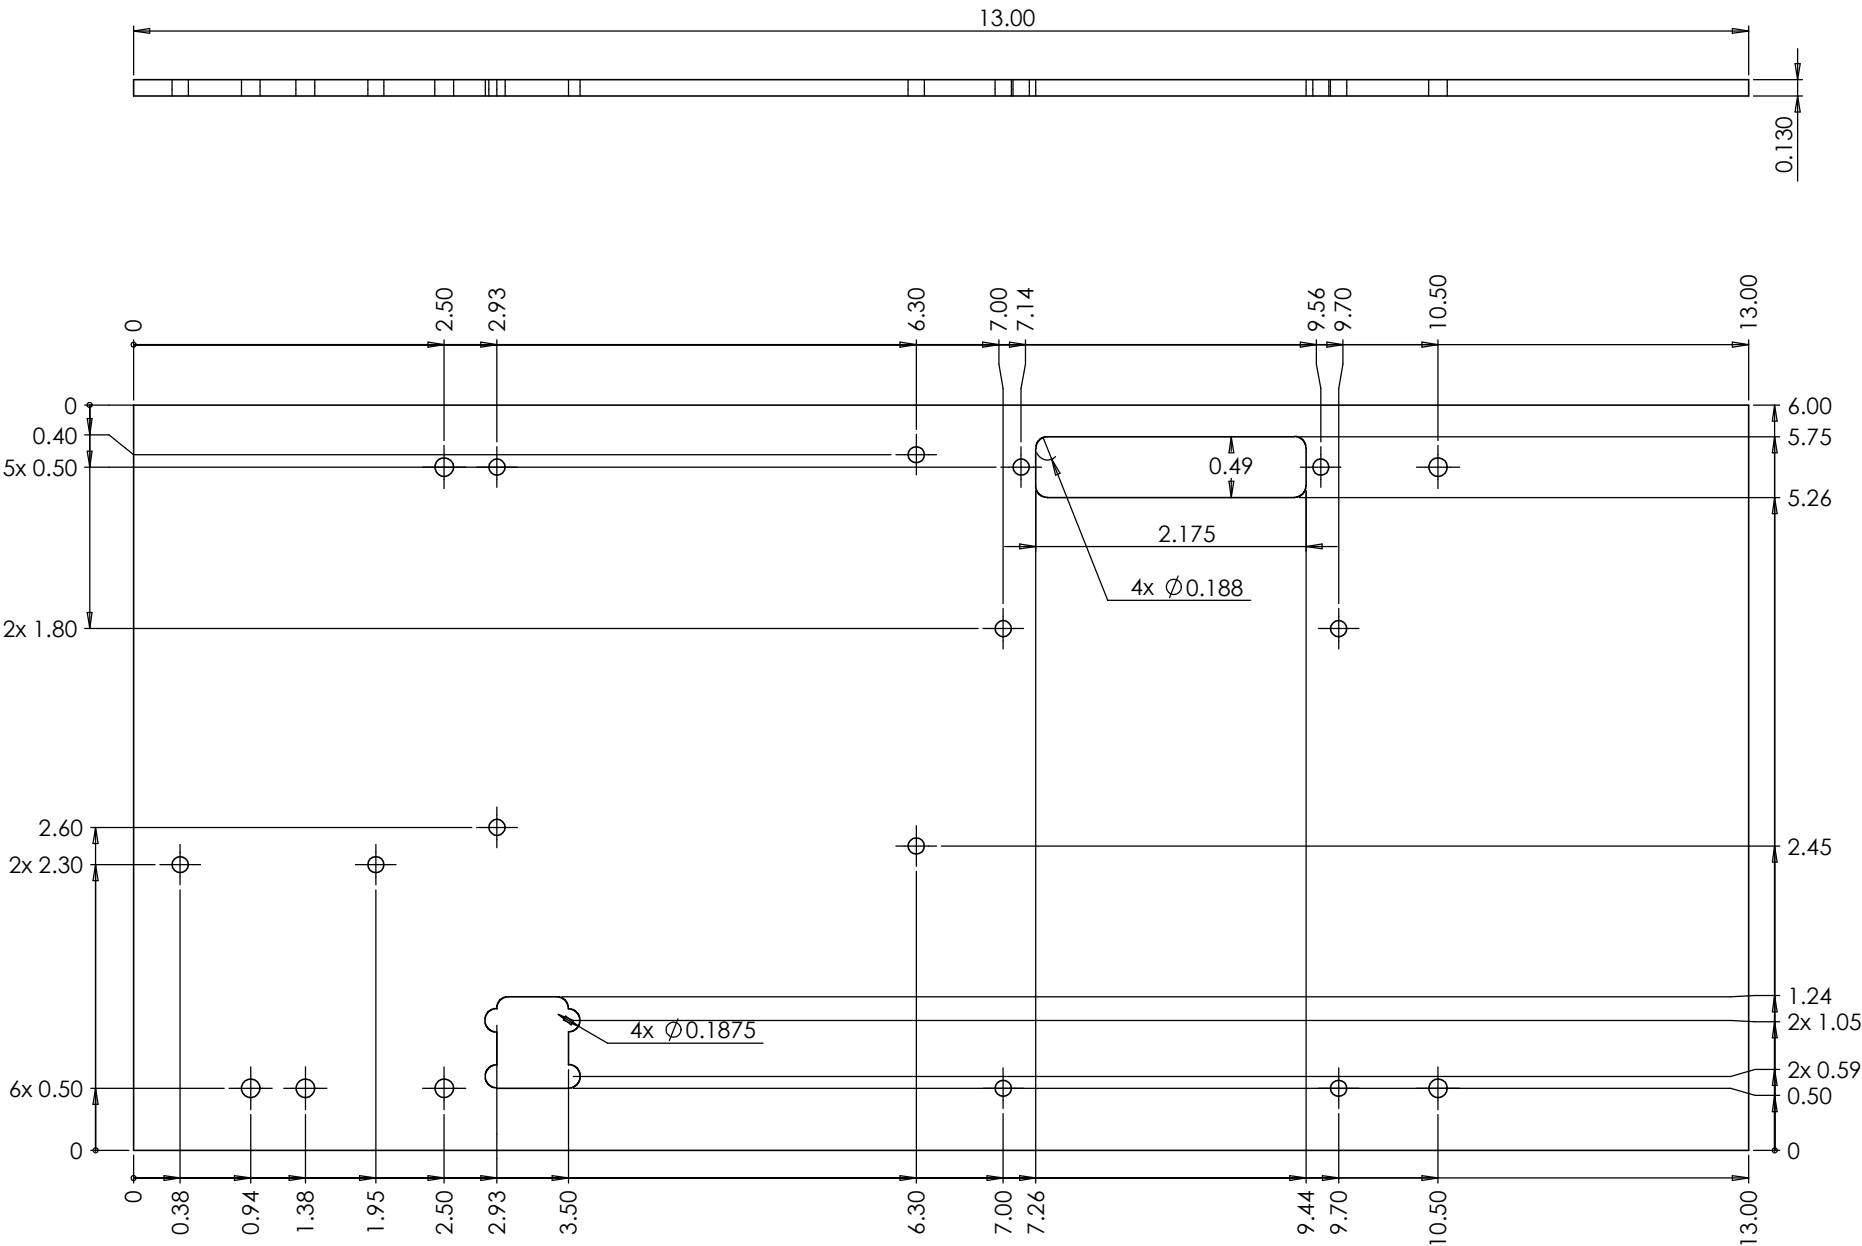

BILL OF MATERIALS						last updated on: Monday, April 06, 2009 4:45:08 PM		
Shop / Q.C.		UNLESS OTHERWISE SPECIFIED TOLERANCES ARE:			APPROVALS		DATE	
Inspector		2 PLACE DIM ±.01	3 PLACE DIM ±.005	4 PLACE DIM ±.0005	ANGLES ±1°	ENGINEER	Monterey Bay Aquarium Research Institute	
Shop Foreman		1. DIMENSIONS ARE IN INCHES 2. DIMENSION LIMITS HELD AFTER PLATING 3. REMOVE BURRS & SHARP EDGES .010 MAX 4. MACHINED FILLET RADII .000 TO .015				Cheri Everlove 831-775-1864	7700 Sandholdt Road Moss Landing, CA 95039	
Engineer		5. MACHINED DIAMETERS ON A COMMON CENTERLINE CONCENTRIC WITHIN .005				CHECKED		
NEXT ASSY Description	NEXT ASSY Number	6. PERPENDICULARITY & PARALLELISM OF MACHINED SURFACES .001 PER INCH MAX .003 INCHES FOR SINGLE SURFACE.				PROJECT NUMBER	Micro-Fluidic Block	
		7. SURFACE FINISH TO BE 32 MICRON UNLESS OTHERWISE SPECIFIED				701312.00	SIZE	REV.
DO NOT SCALE DRAWING						PROJECT	ESP 2G	B
						CAD FILE:	DWG. NO.	
						SHEET 1 OF 1		