


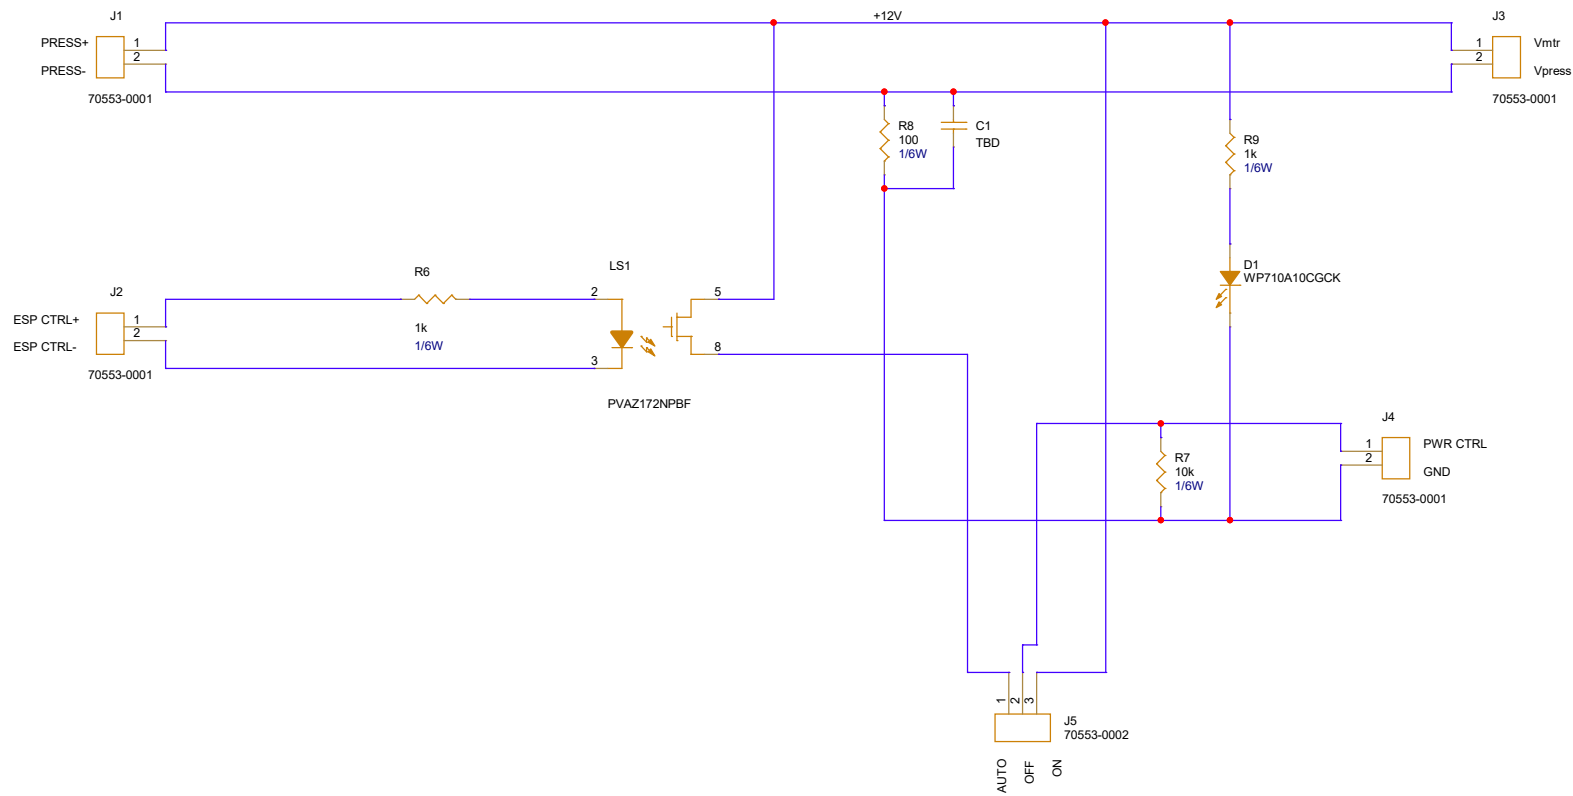

		Monterey Bay Aquarium Research Institute 7700 Sandhold Road, Moss Landing, CA 95039	
		Pump Controller PCB	

Engineer	Size	Document Number	Layout File	Rev
SJensen	B	<DOC>	<Layout File>	0.0.0

Layout	Date: Wednesday, May 21, 2025	Sheet 1 of 2
--------	-------------------------------	--------------