


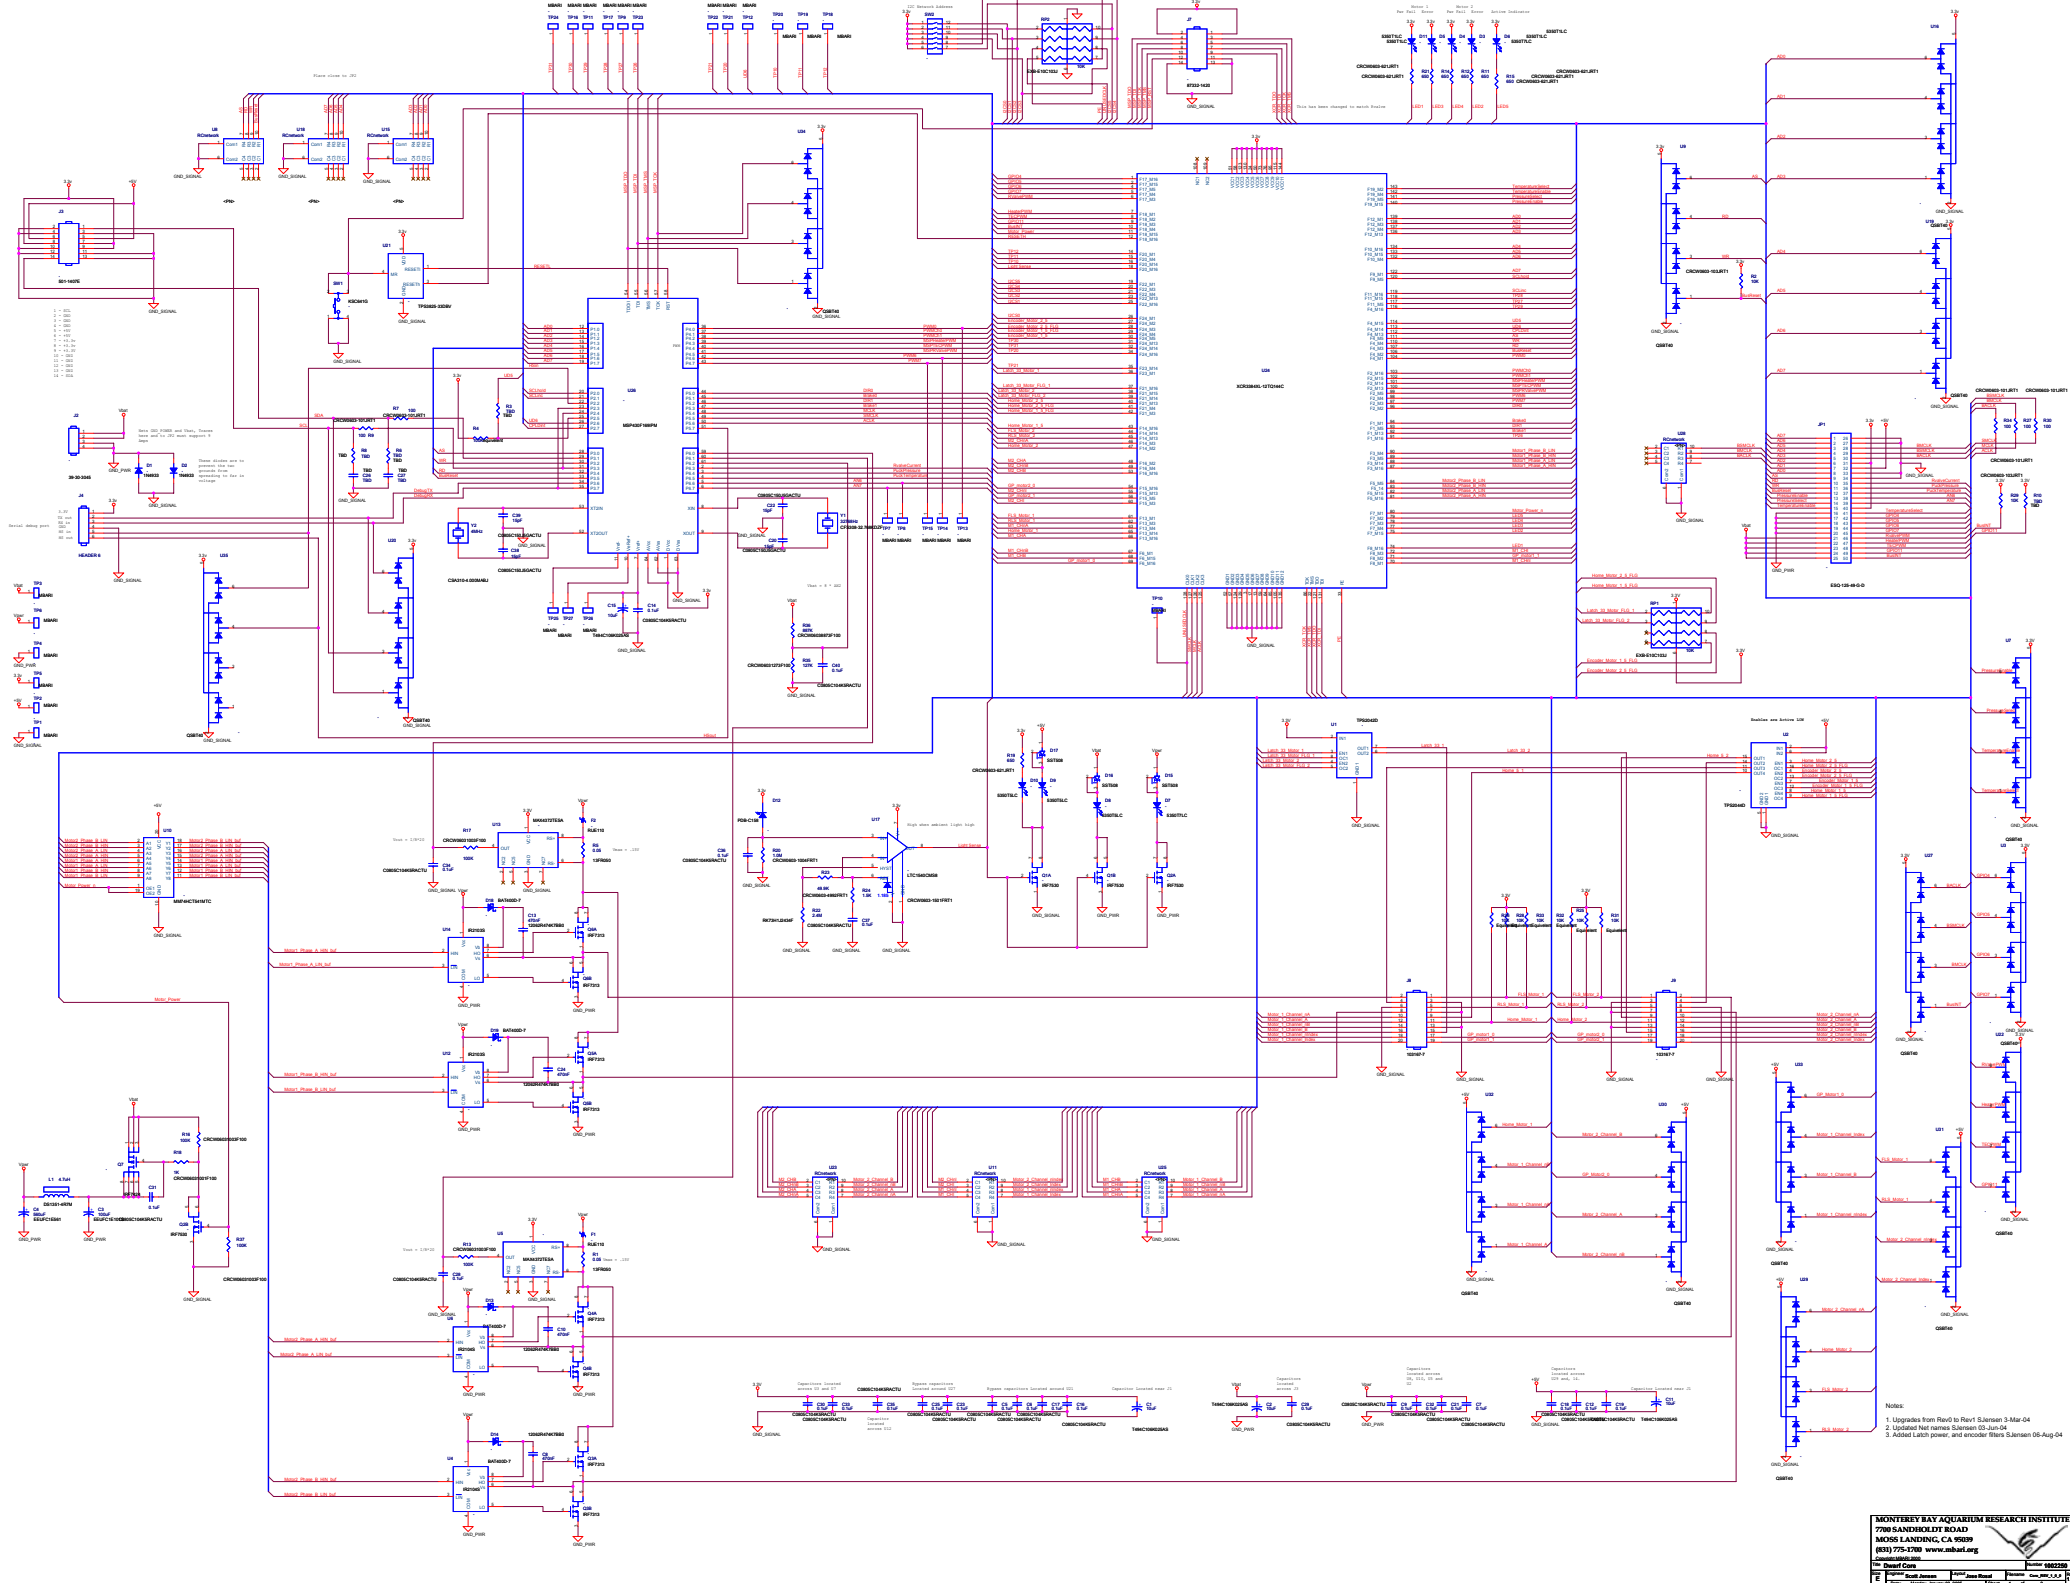

Notes:
1. Upgrades from RevD to RevE Schematic 3-Mar-04
2. Updated Net names Schematic 02-Jun-04
3. Added Latch down, and encoder files Schematic 06-Aug-04