










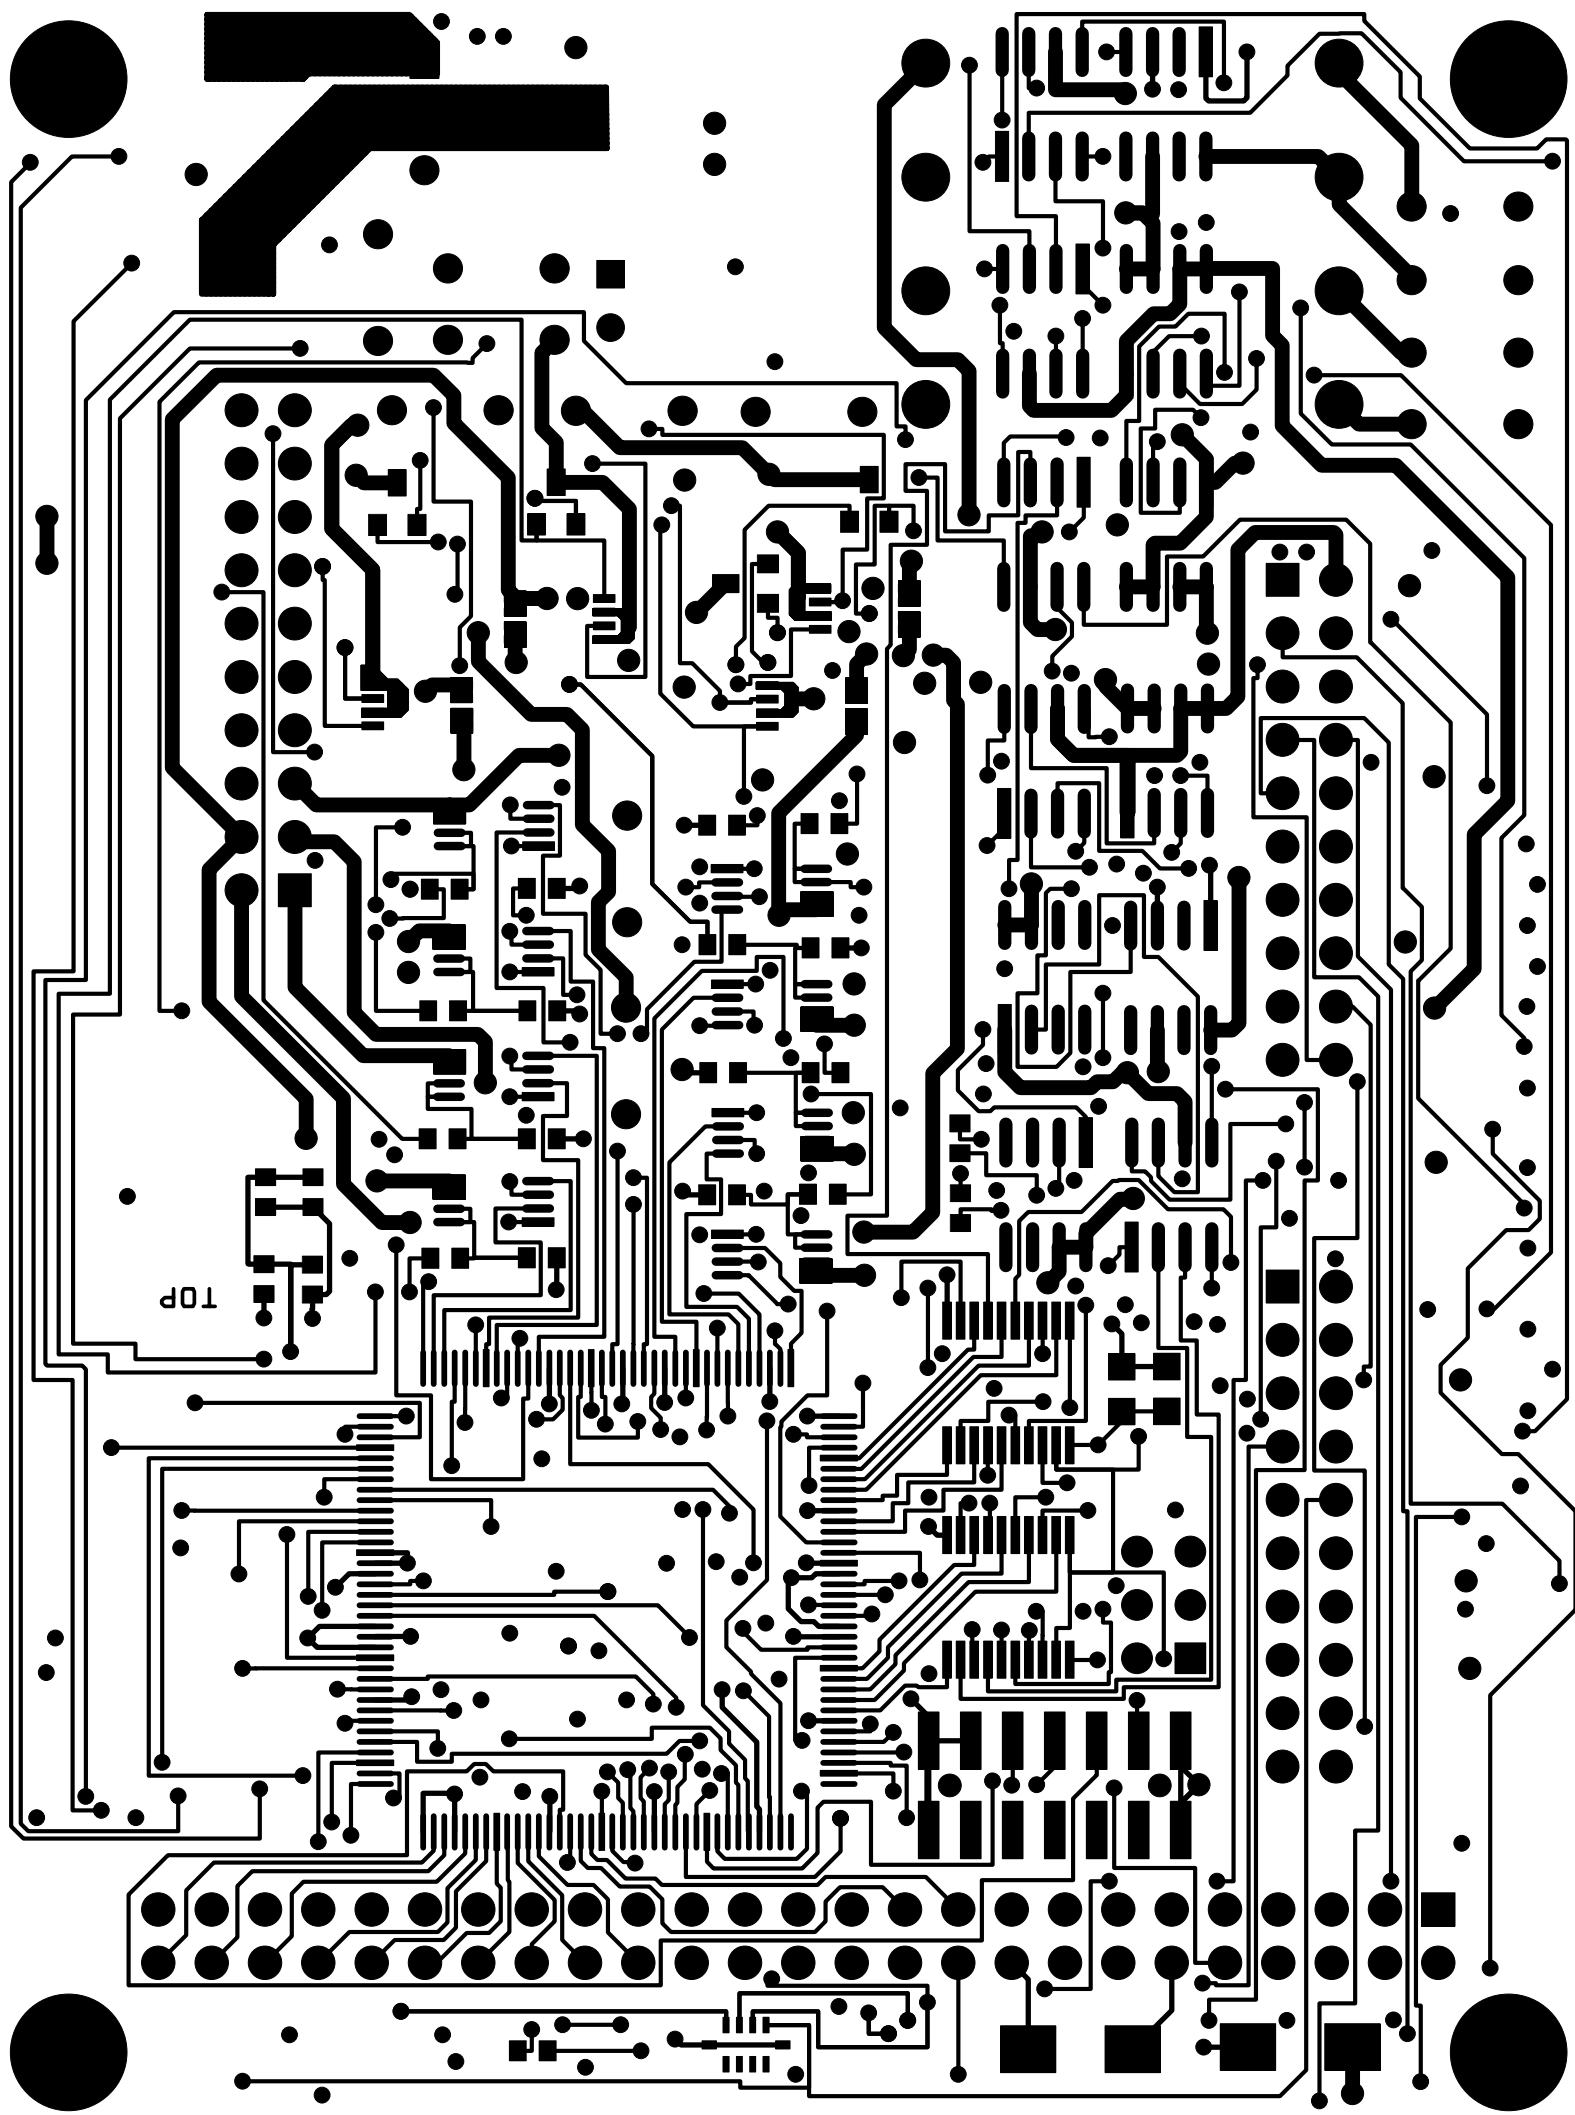


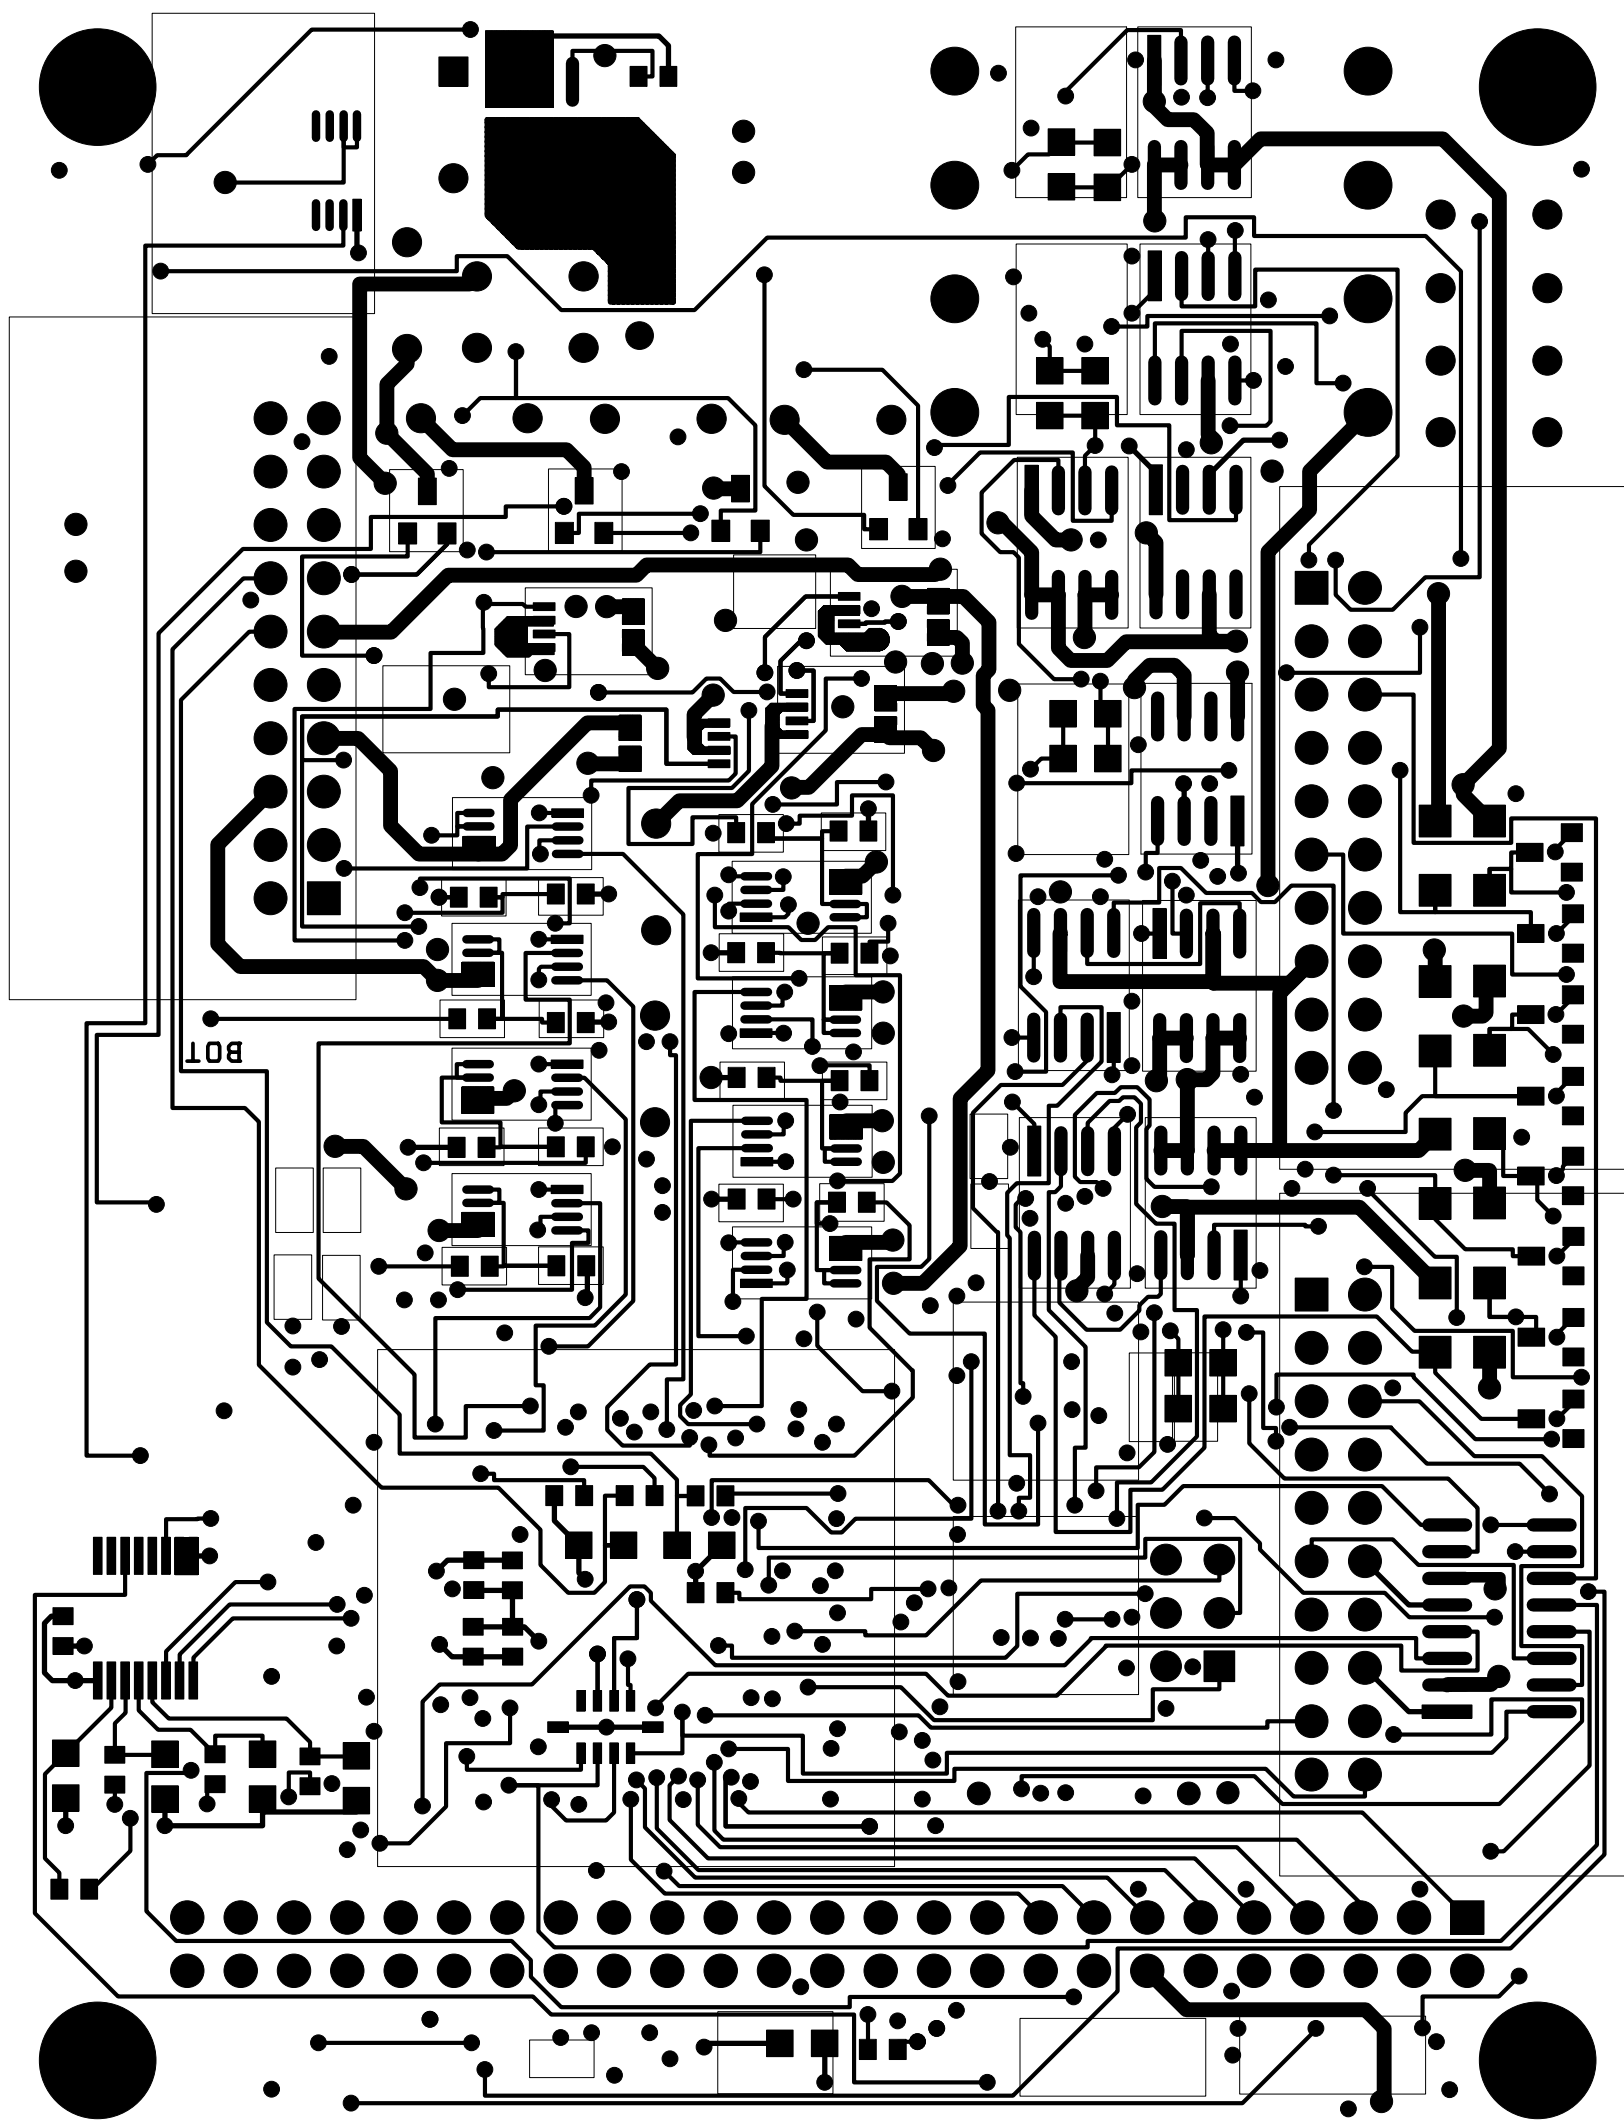


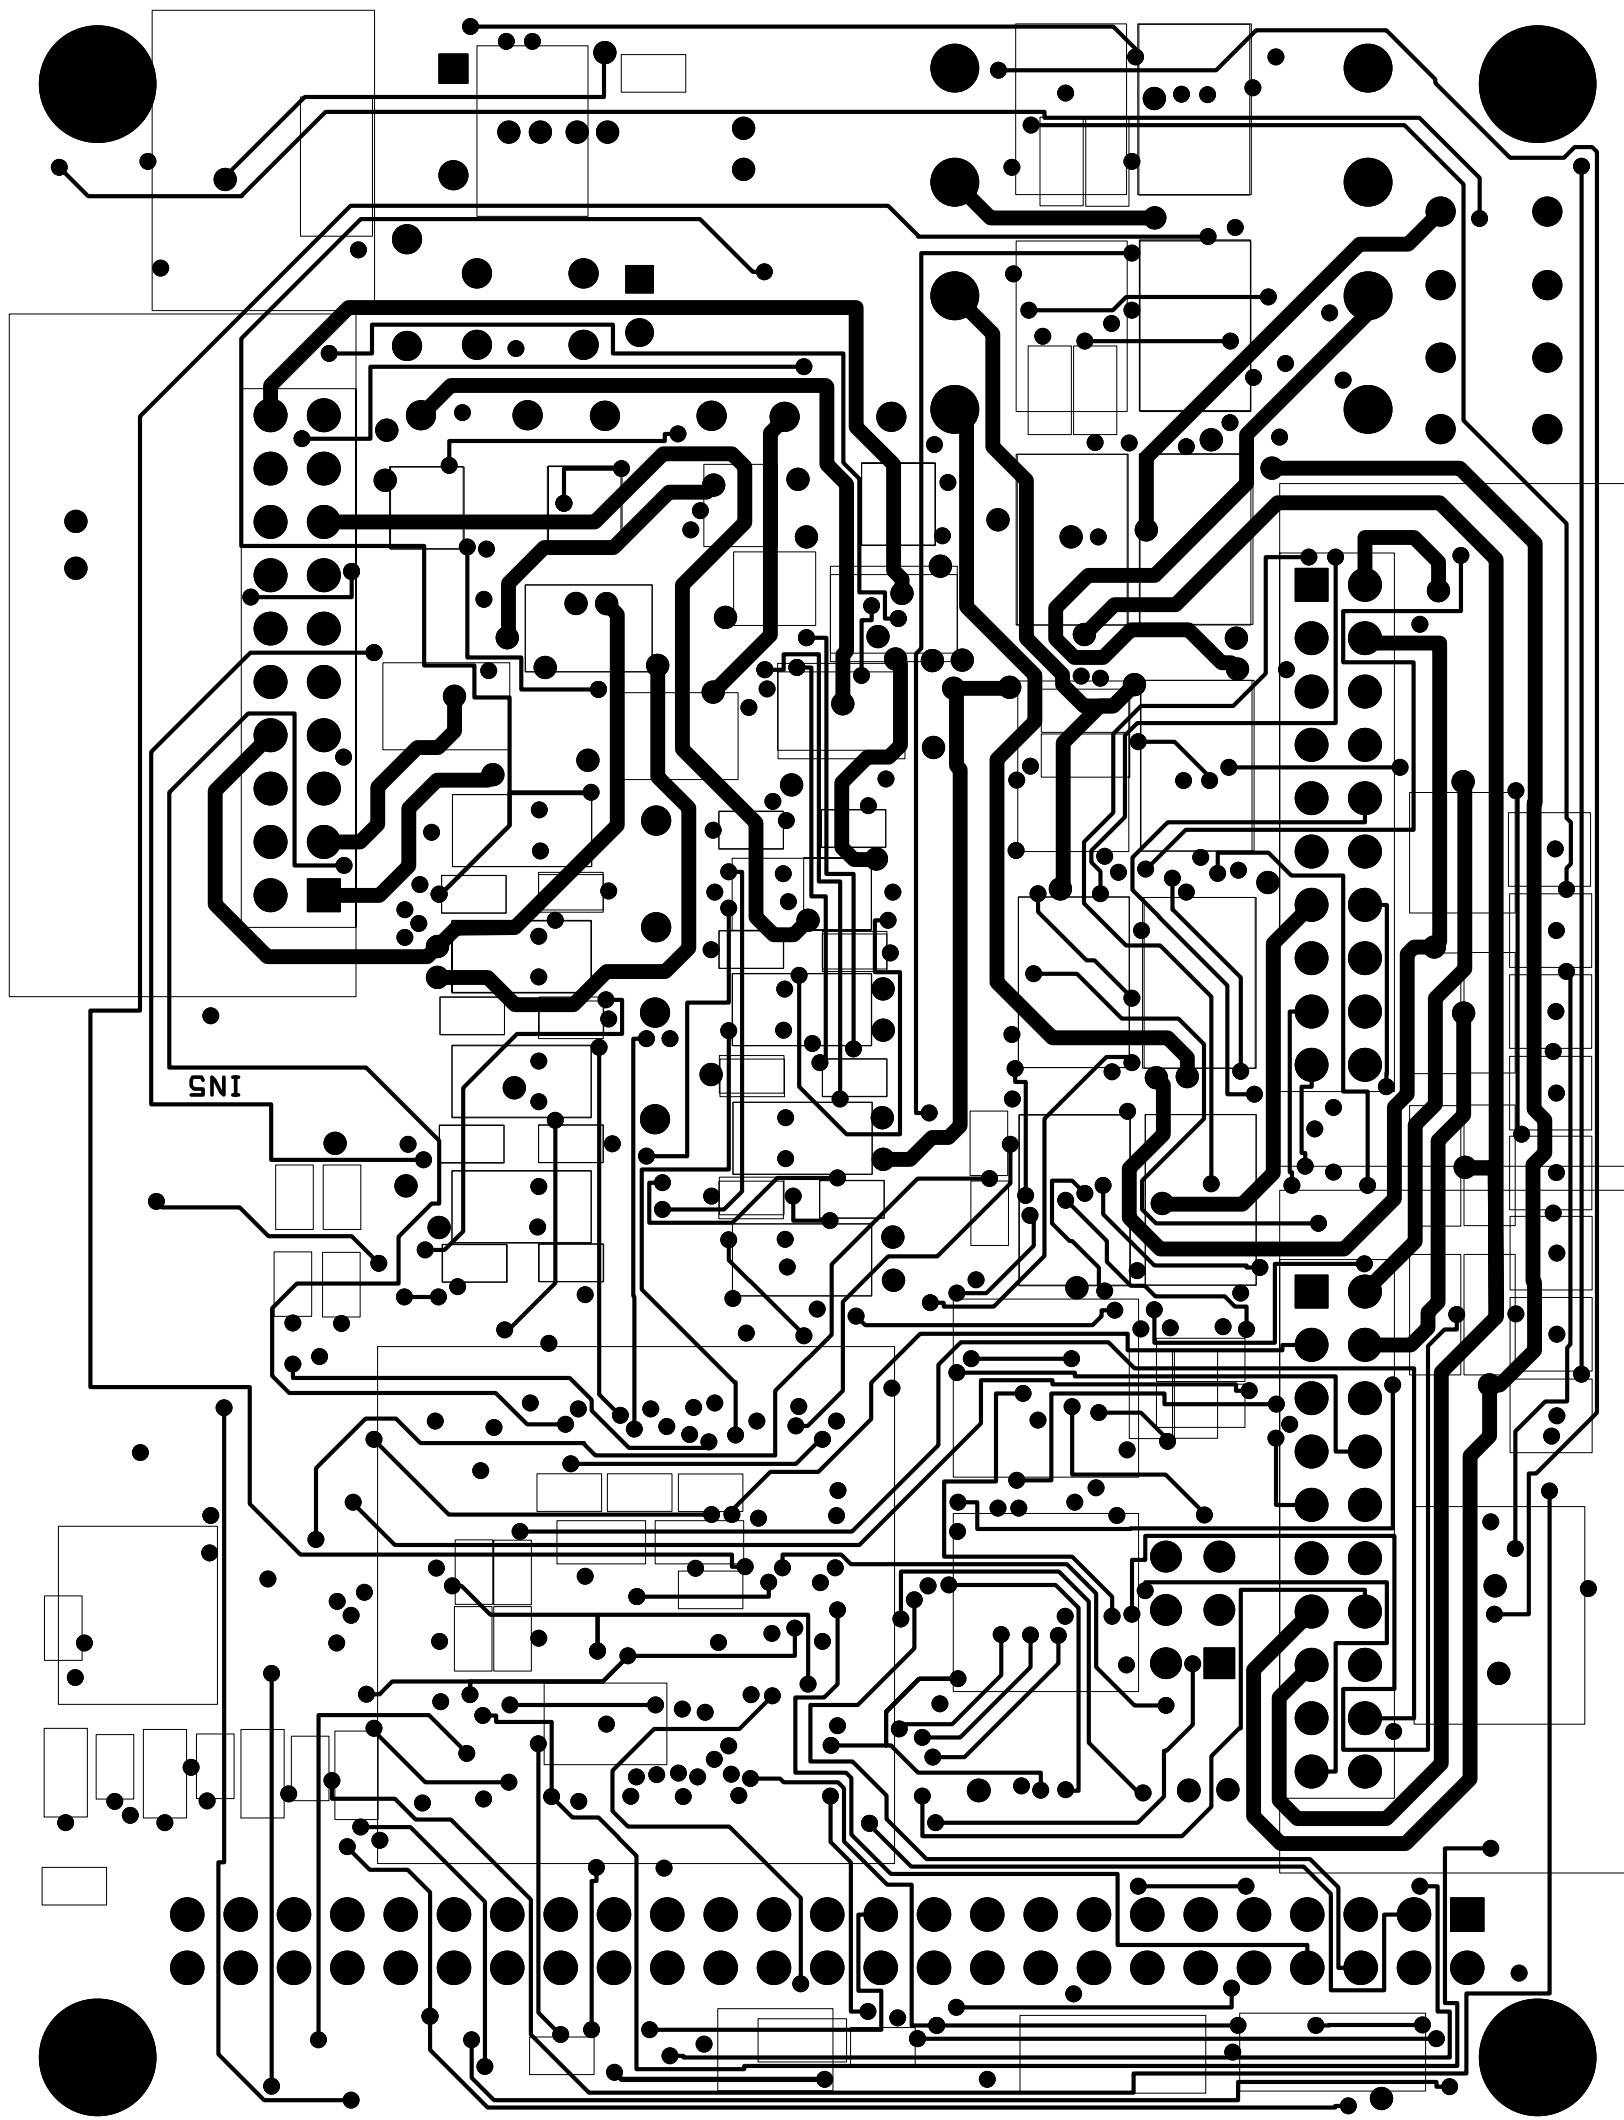


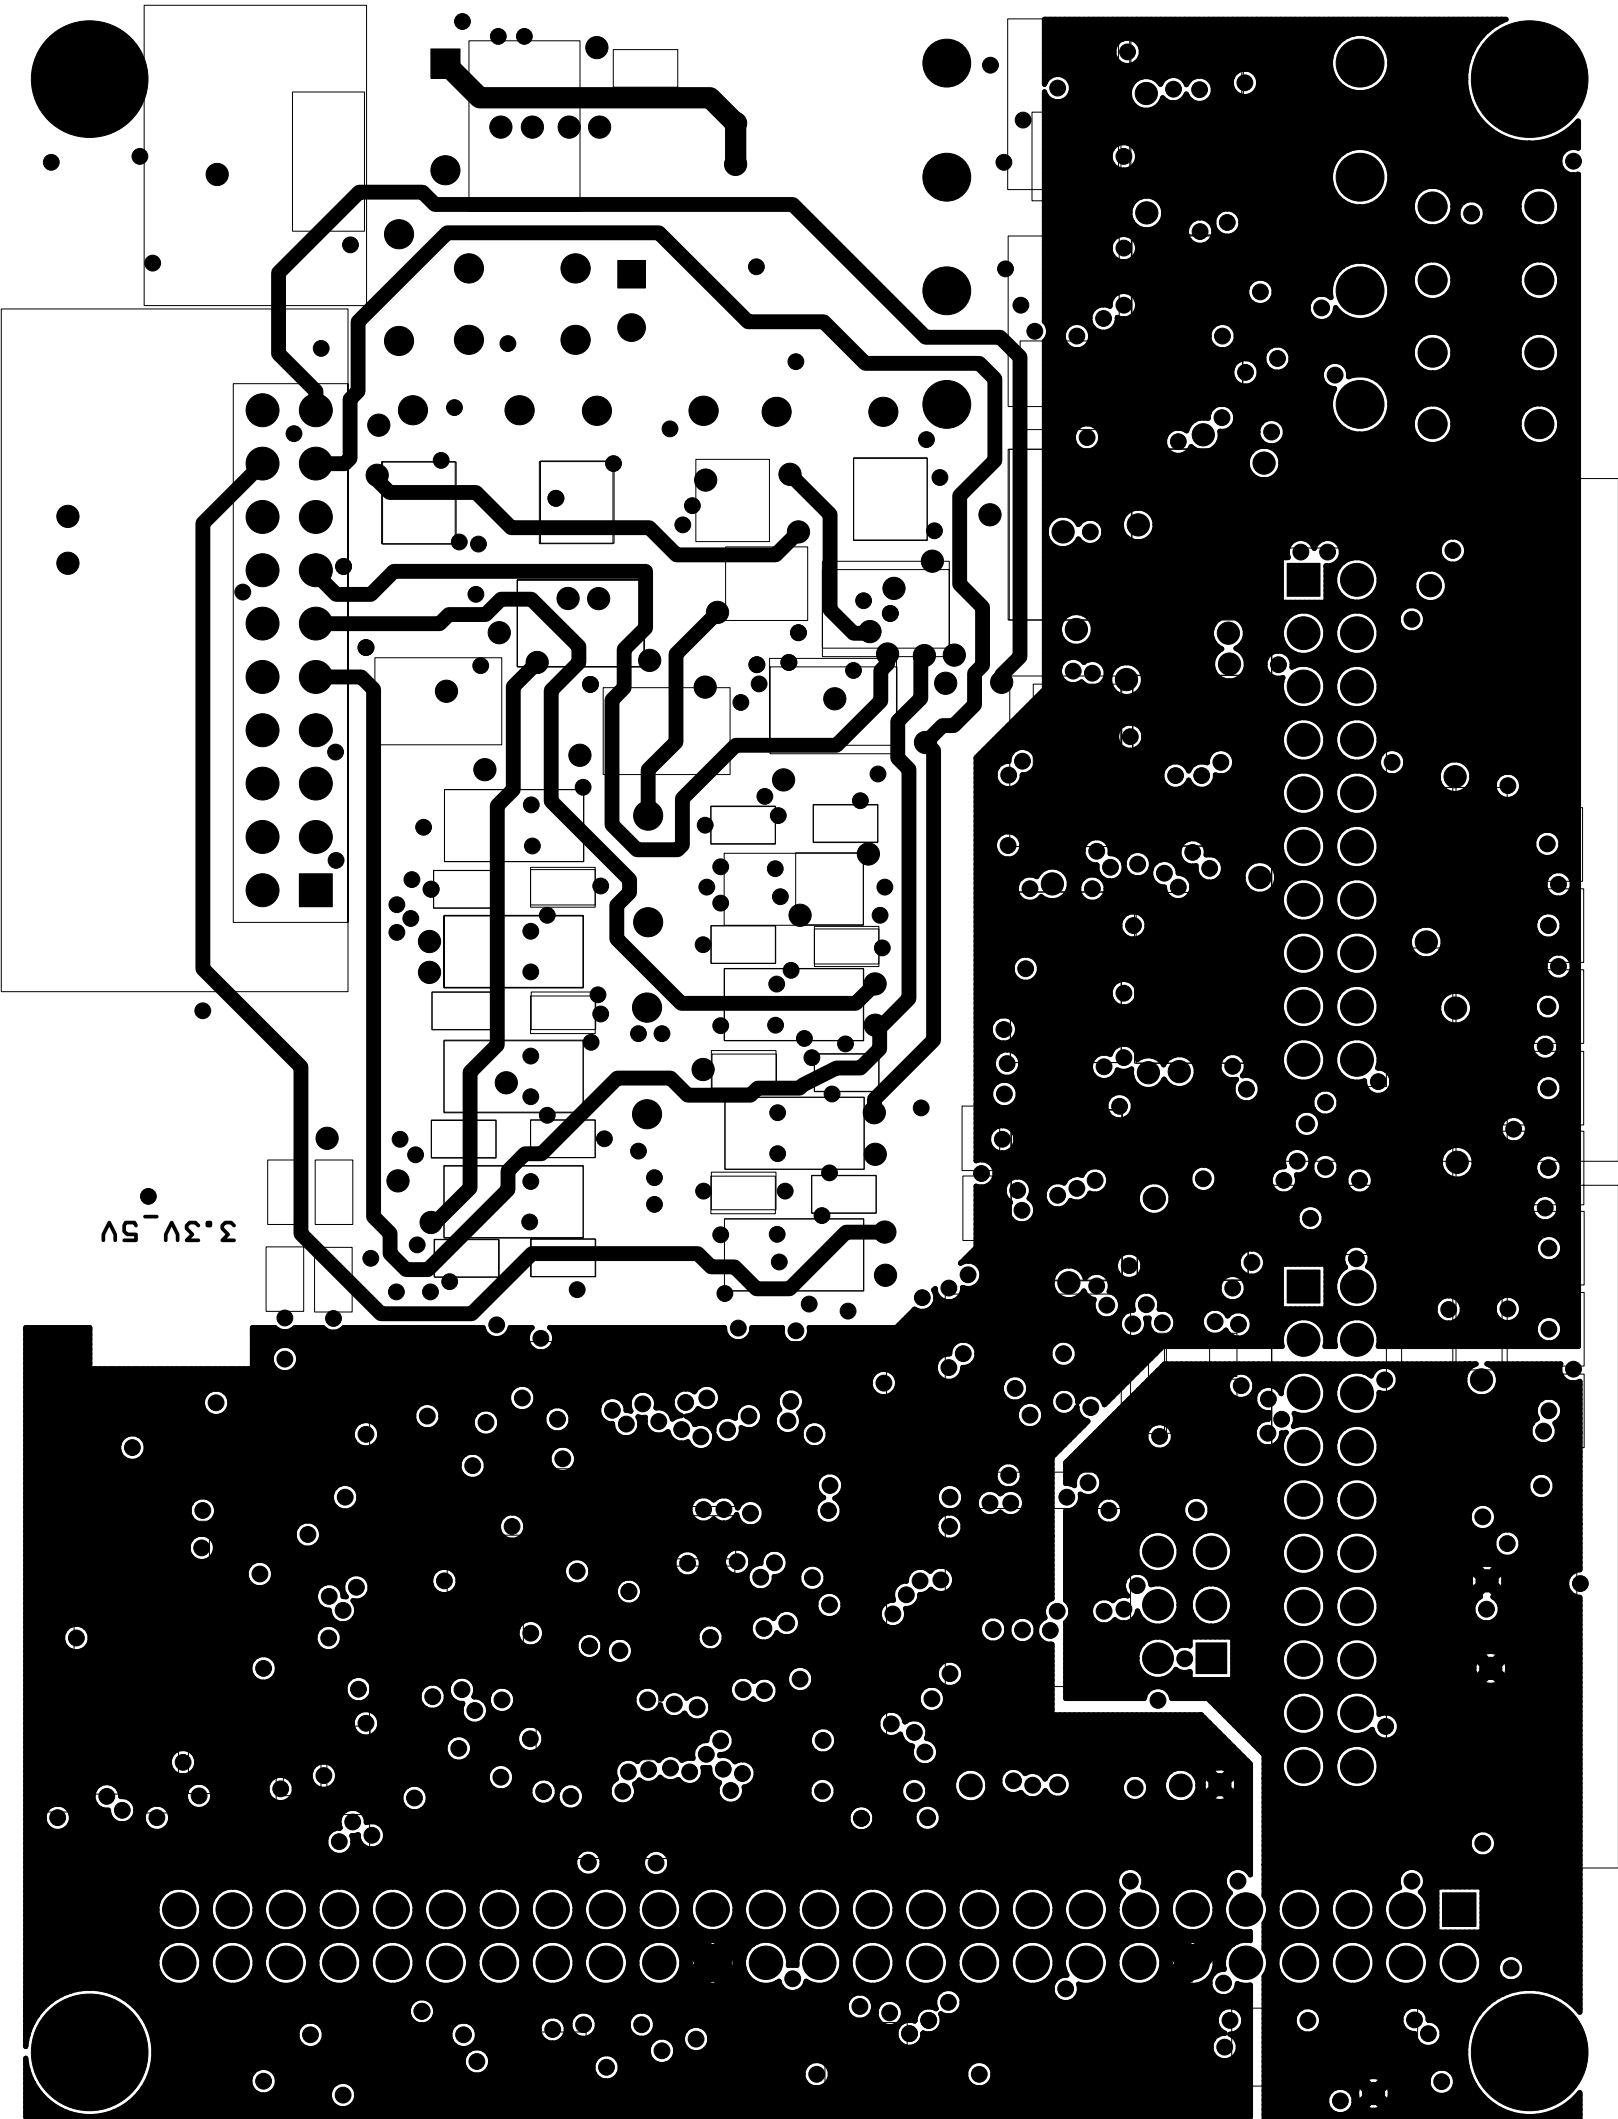

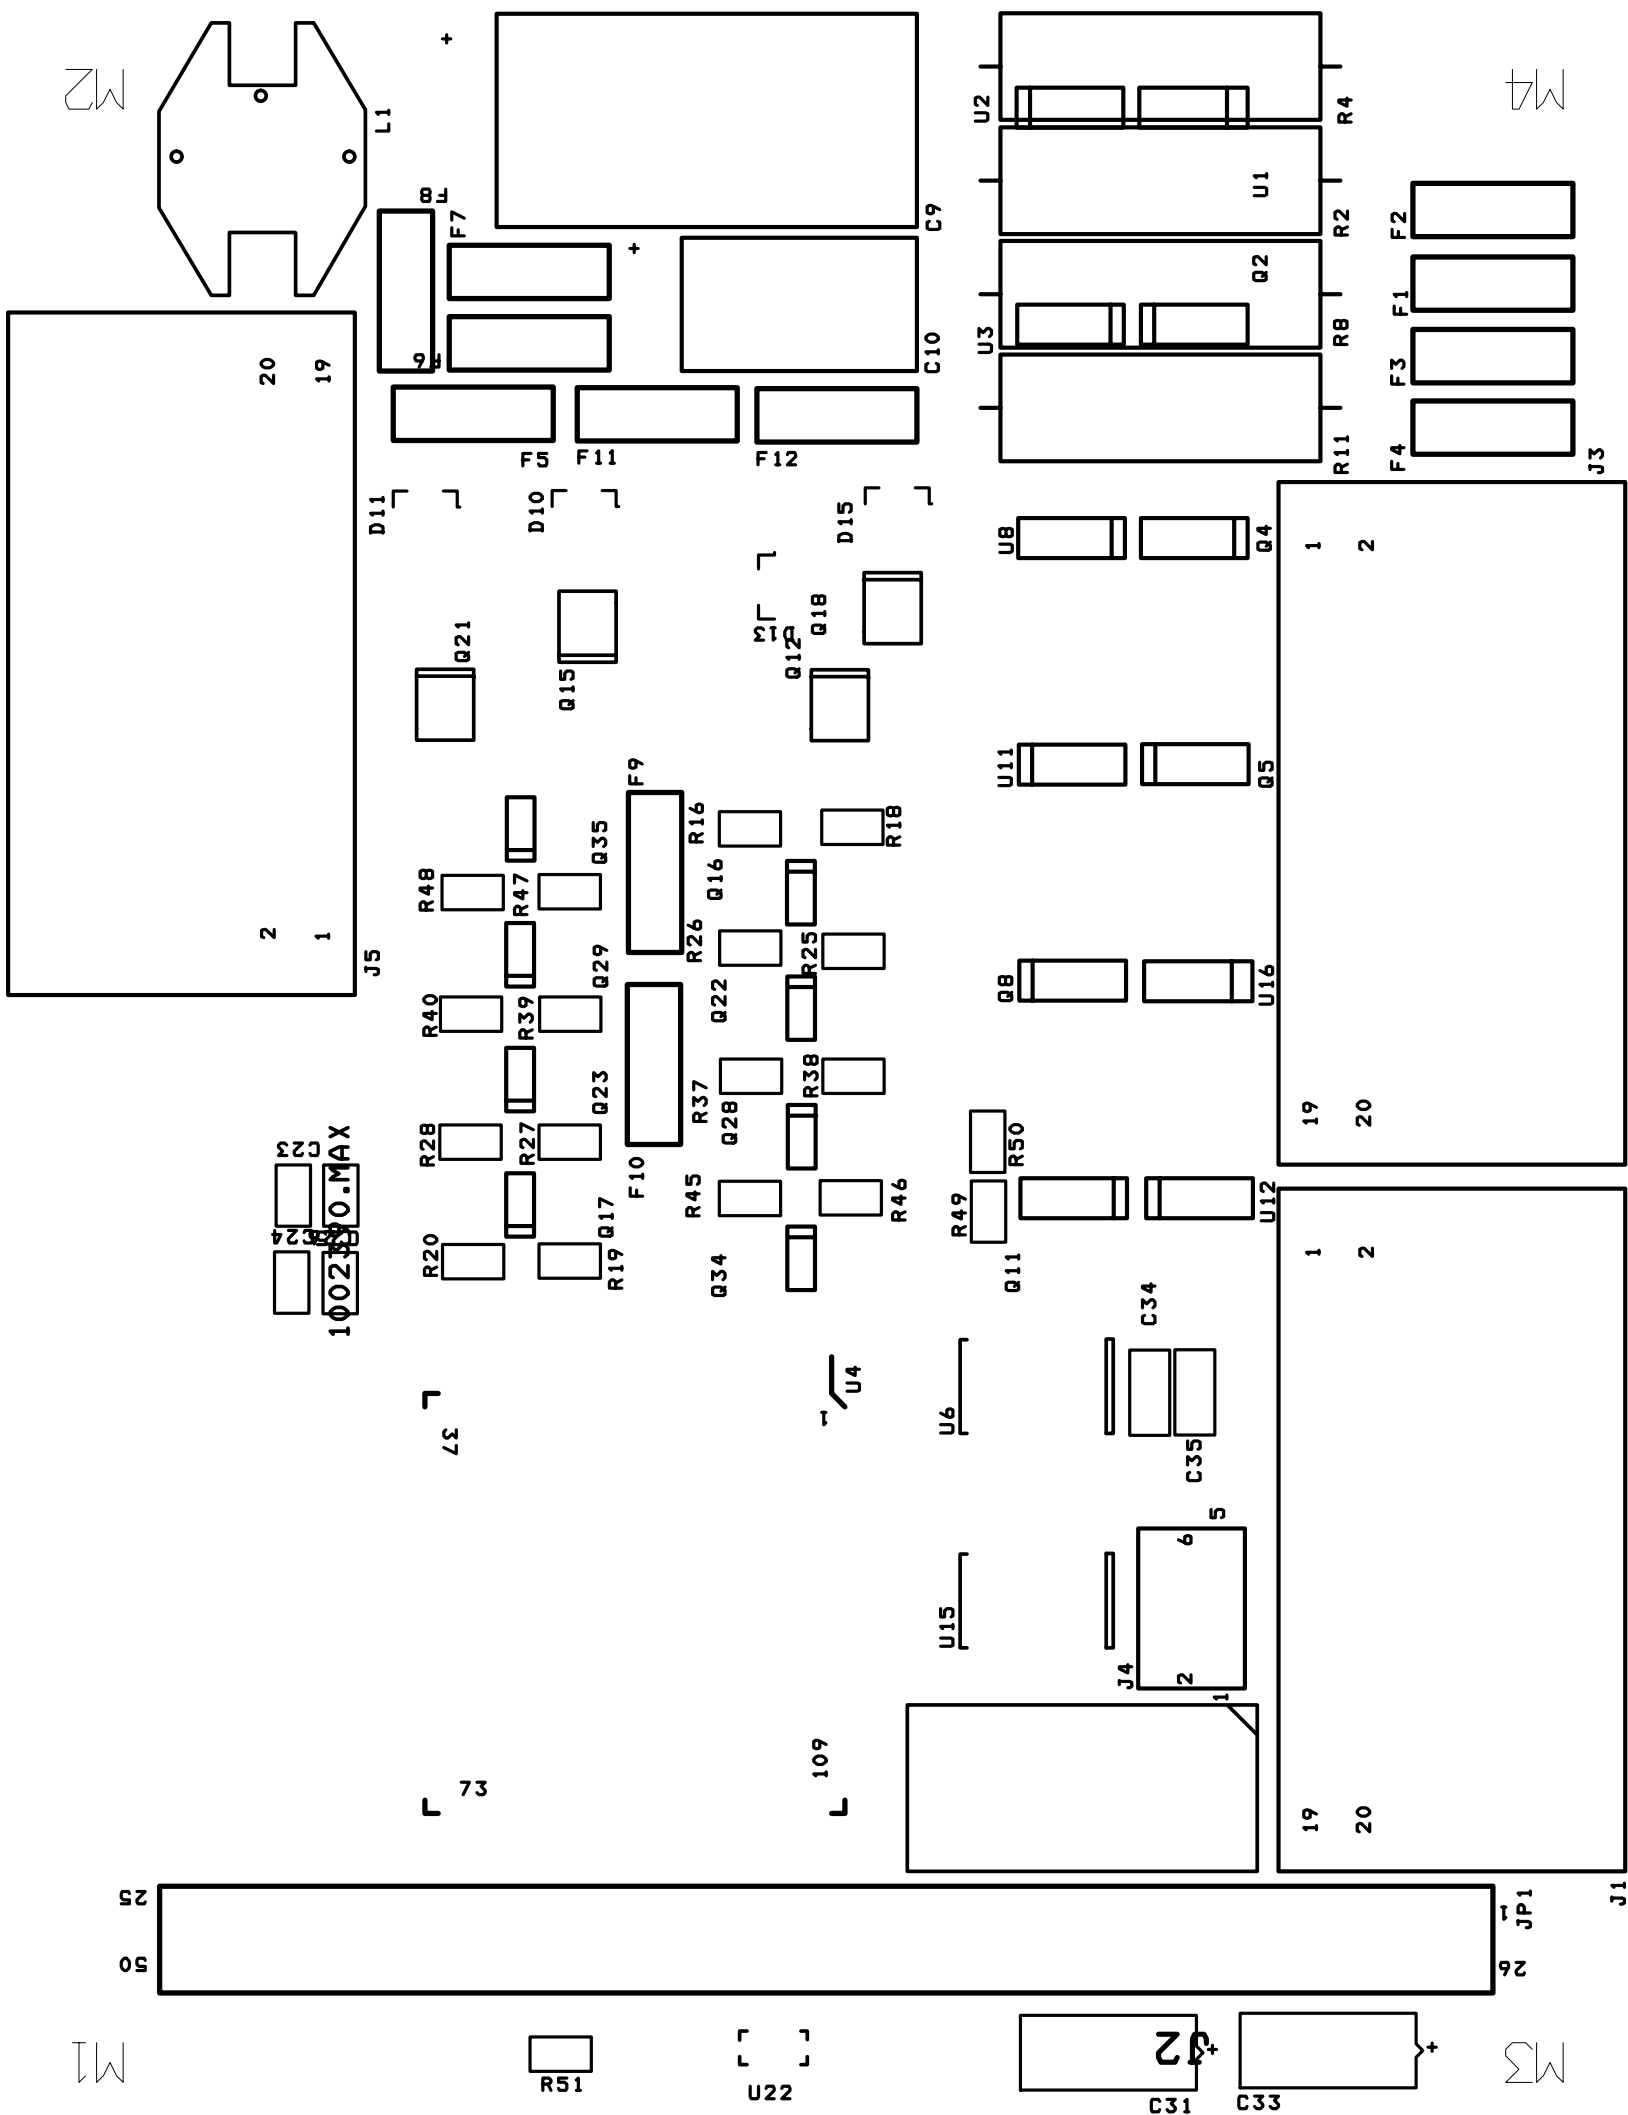


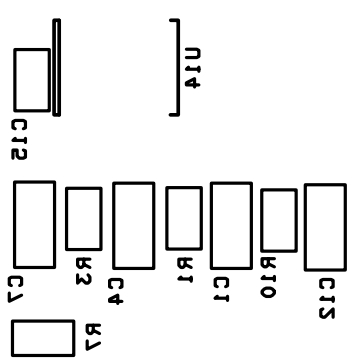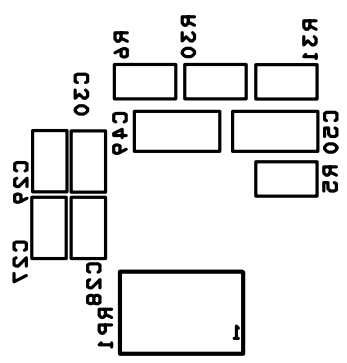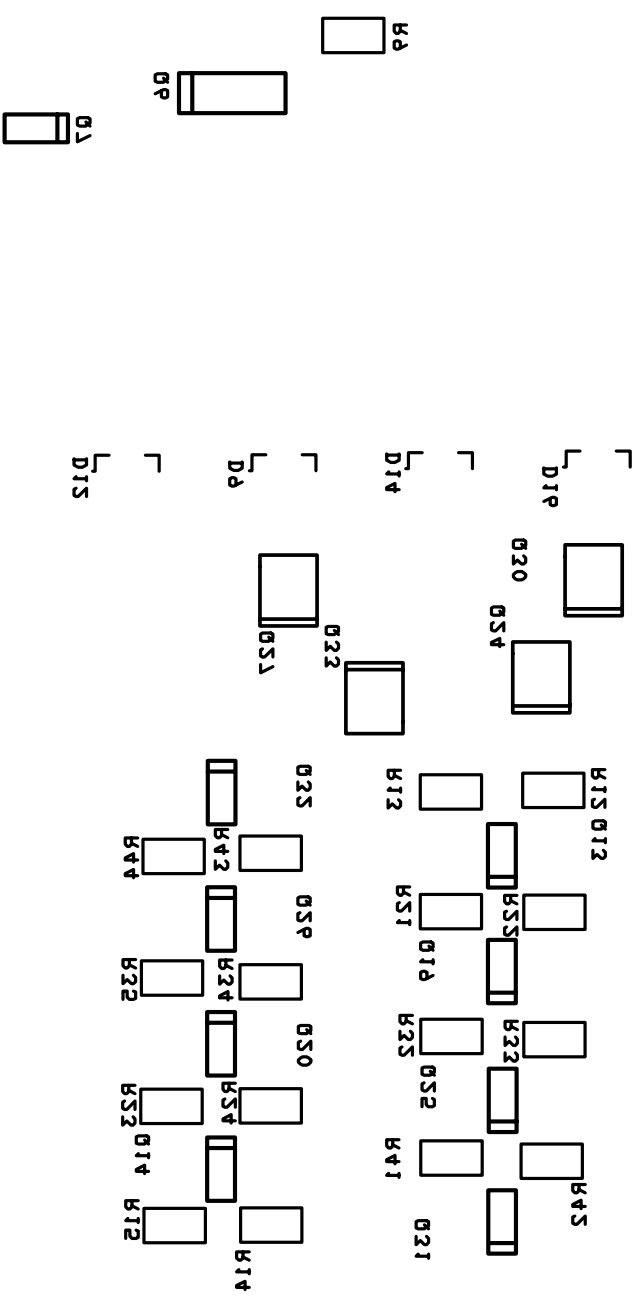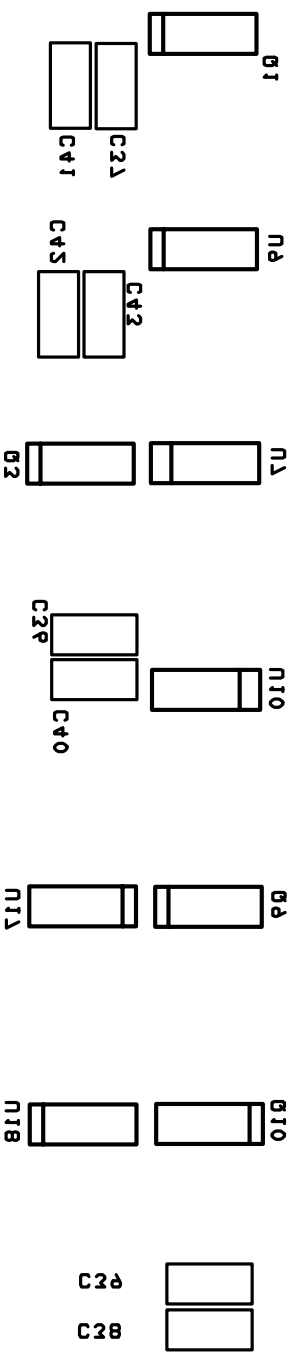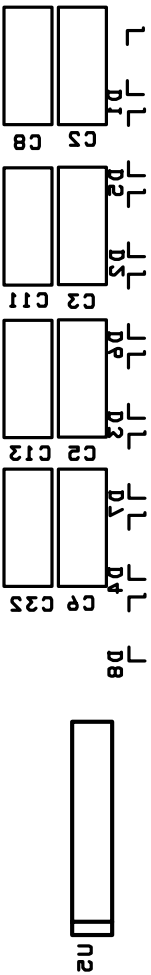

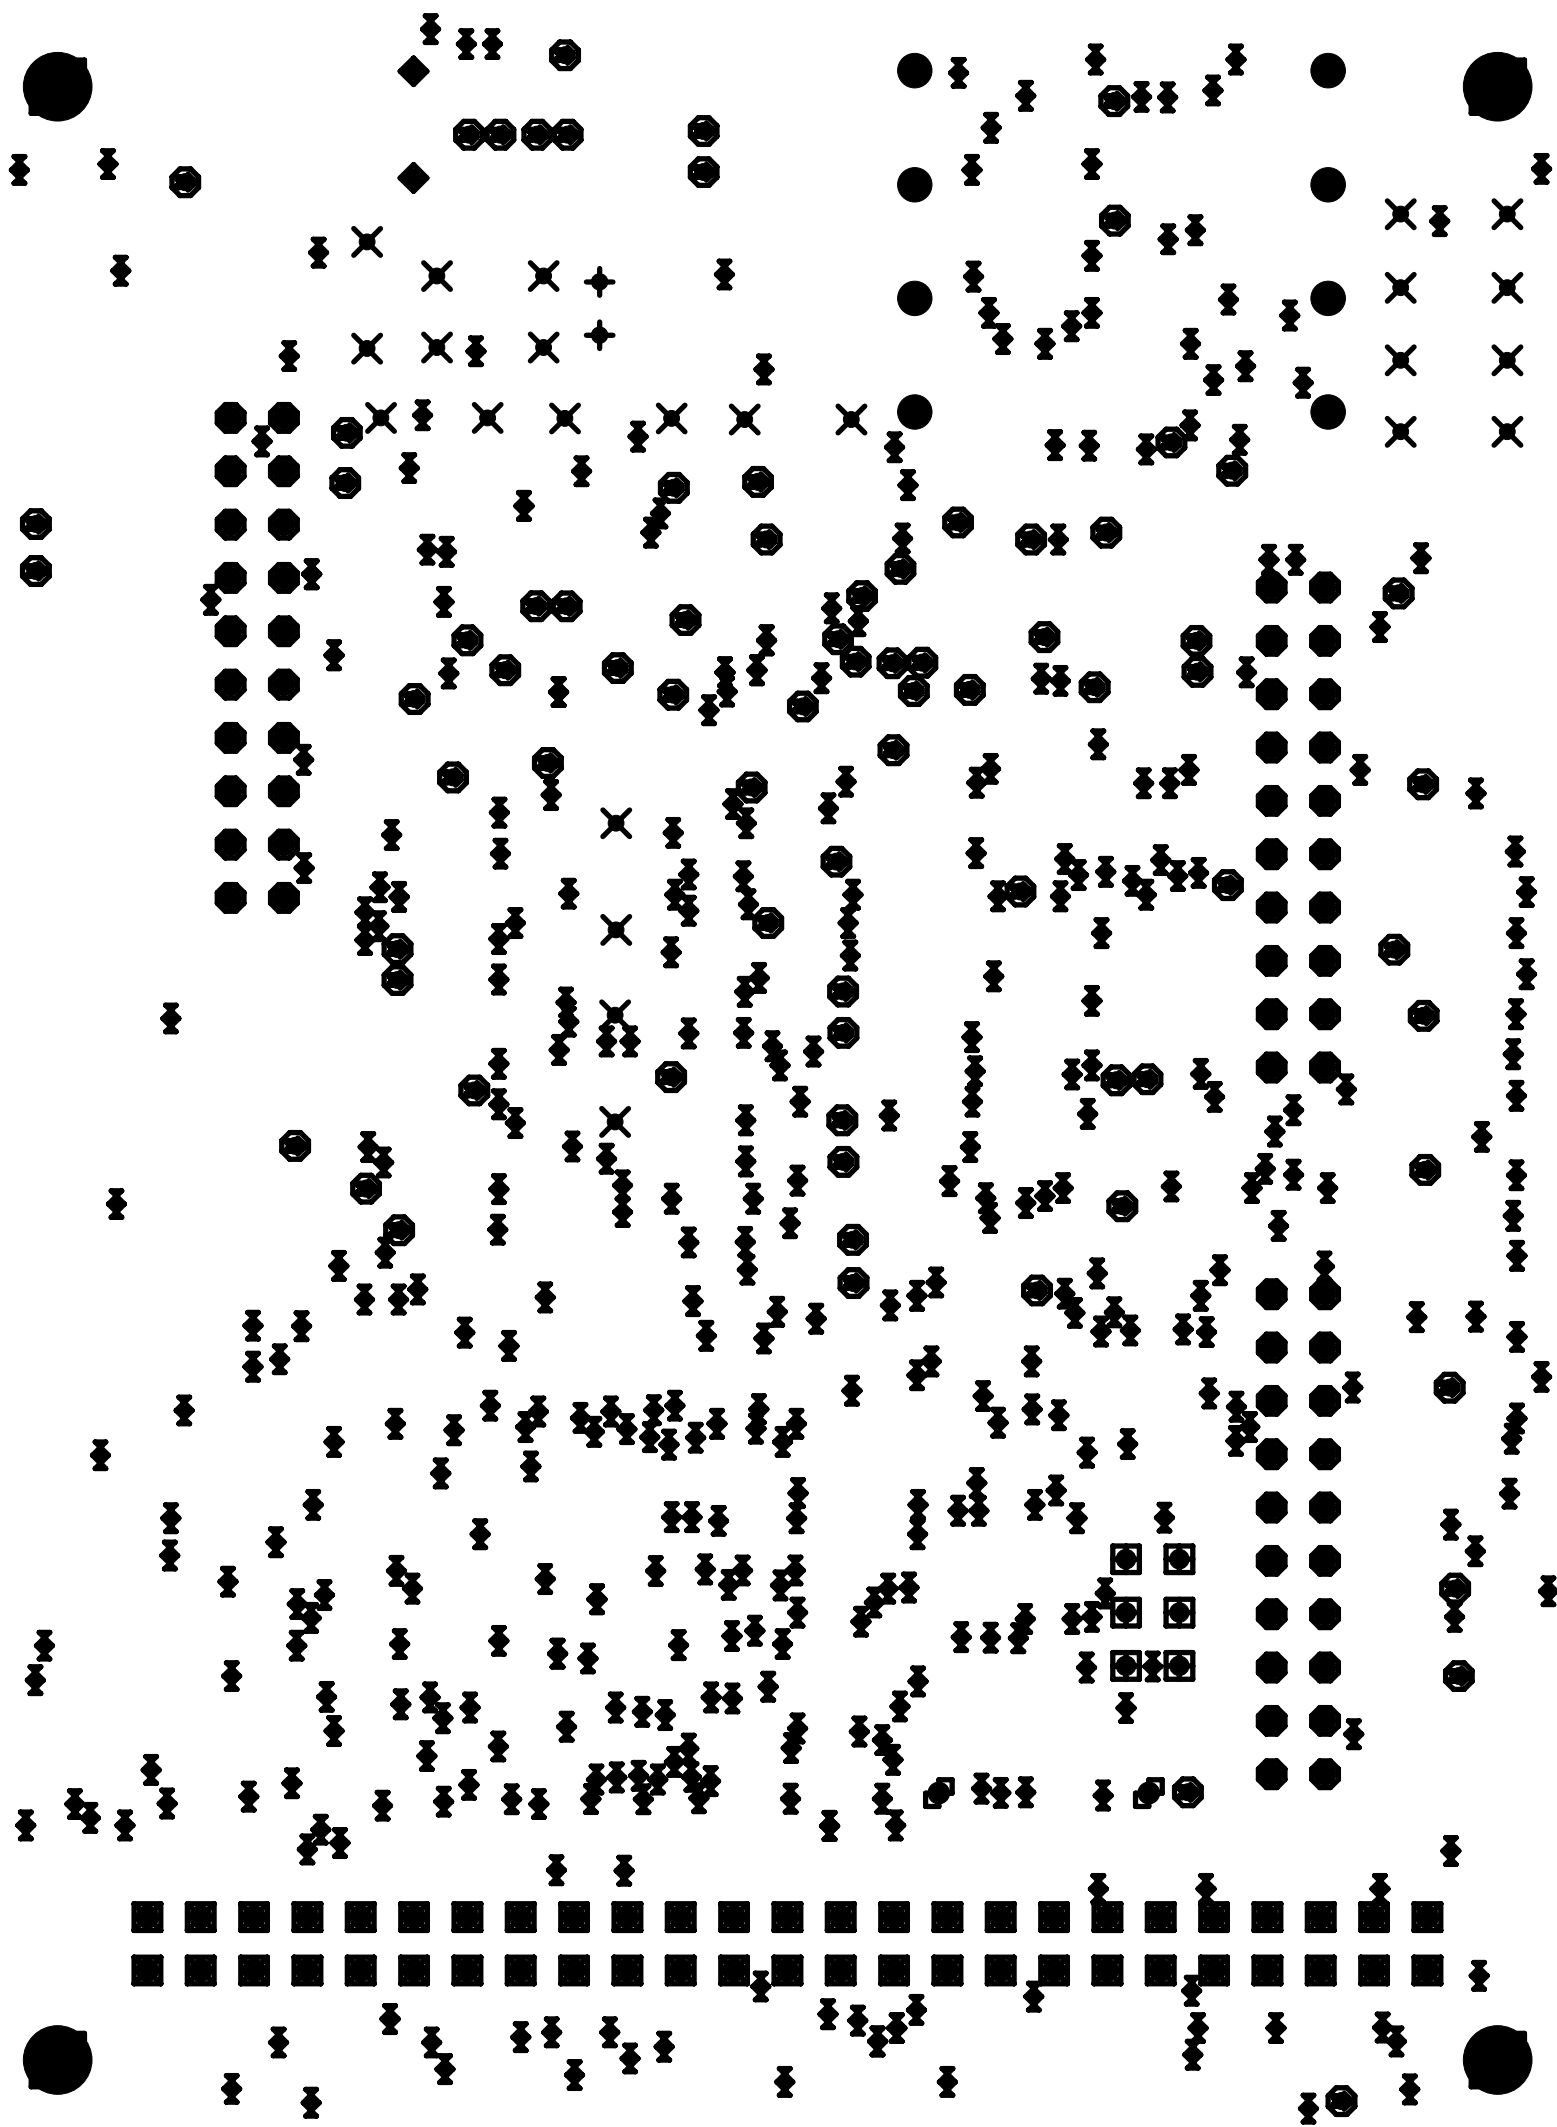

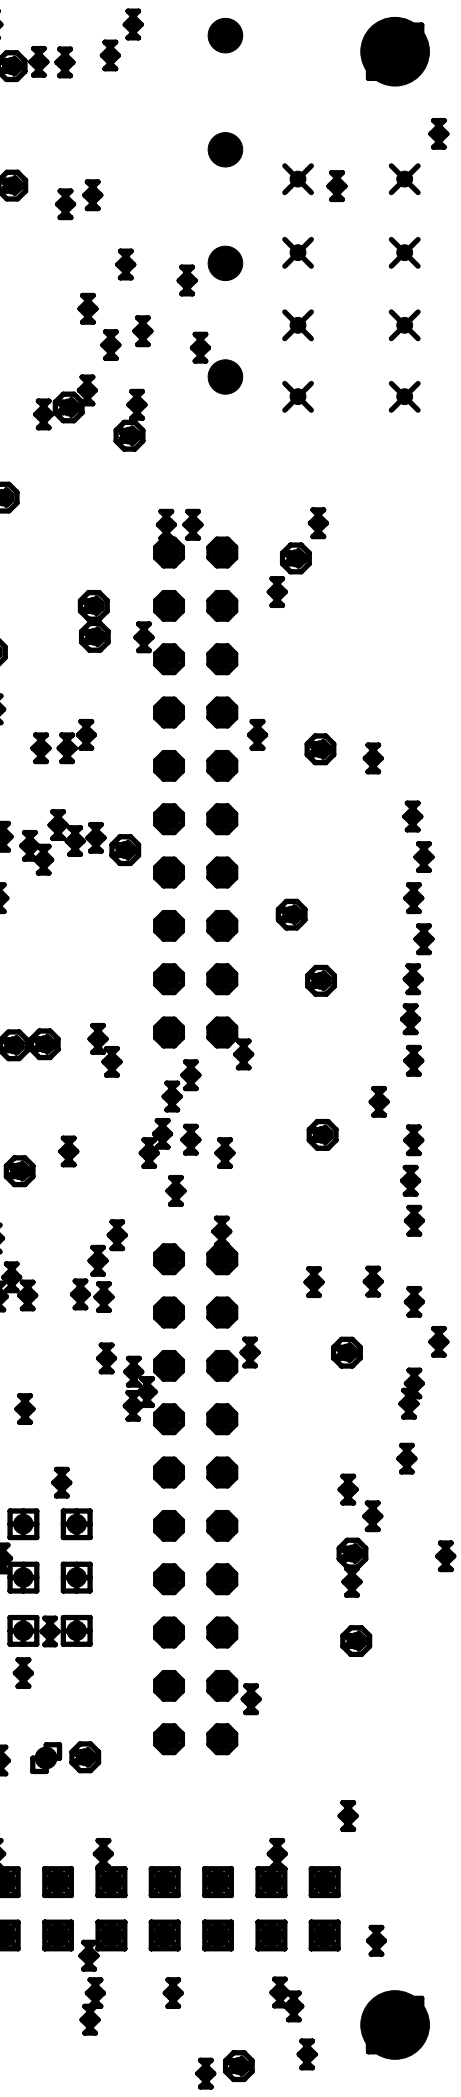

DRILL CHART				
SYM	DIAM	TOL	QTY	NOTE
∞	0.020		435	
X	0.030		24	
+	0.031		2	
⊙	0.032		78	
◇	0.034		2	
⊞	0.037		6	
⊞	0.041		2	
○	0.042		60	
⊞	0.043		50	
◁	0.065		8	
⊞	0.129		4	
TOTAL			671	

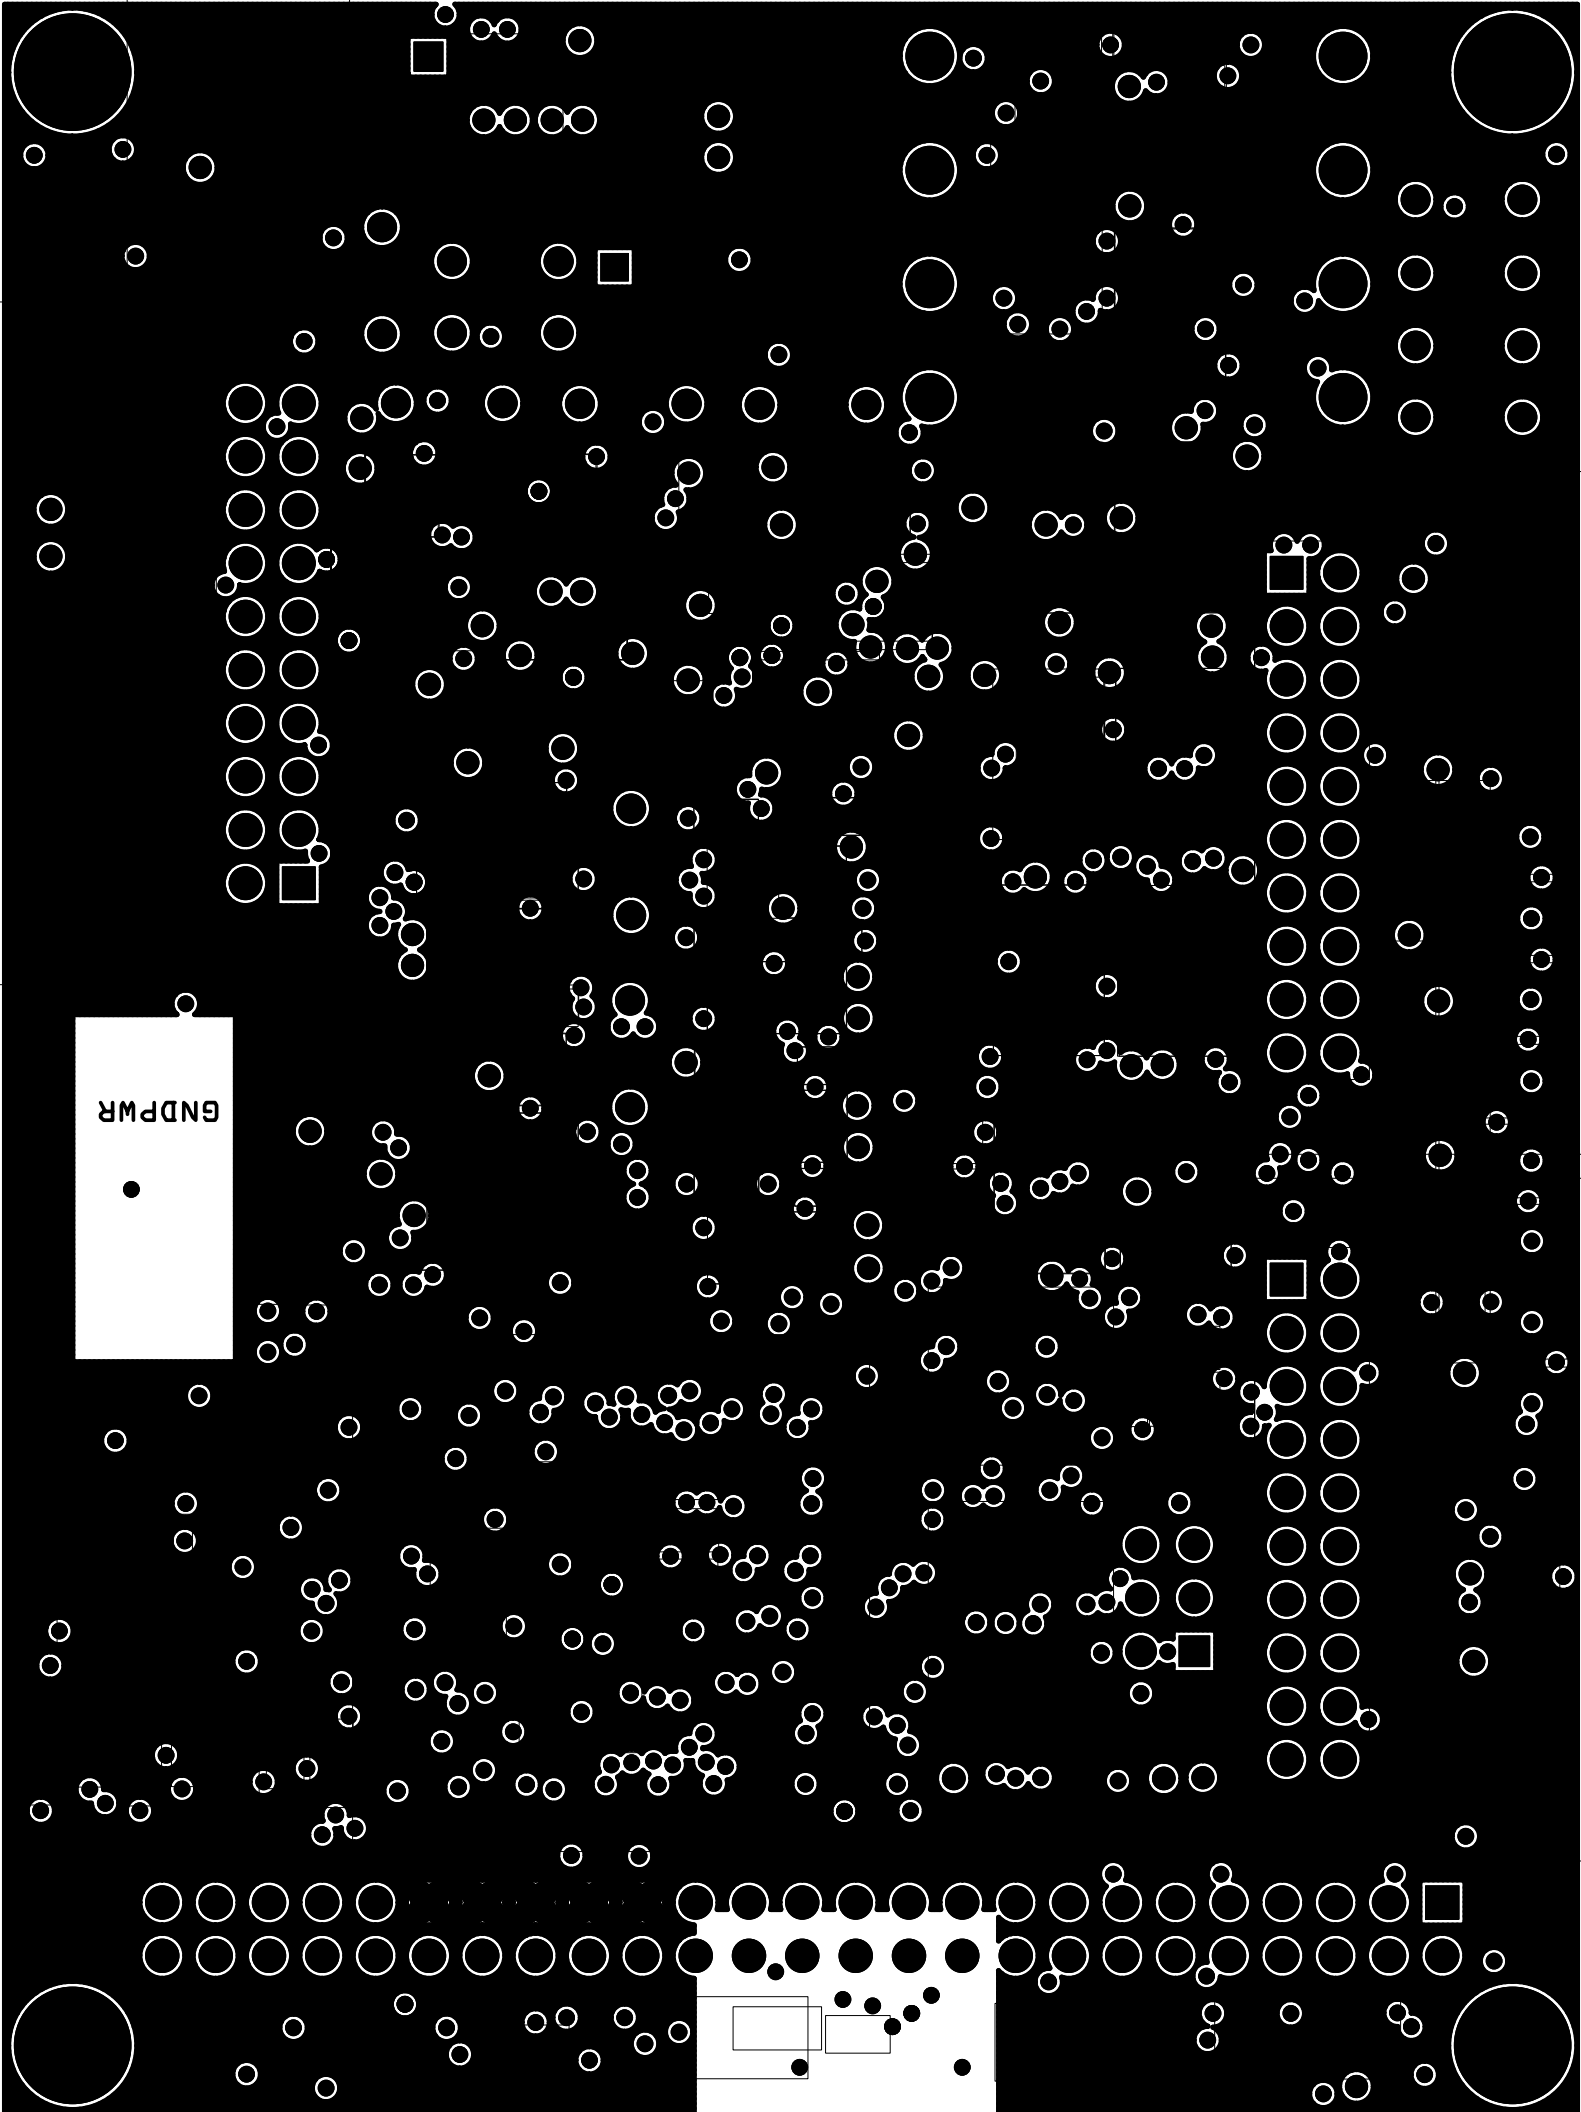

GND_SIG



