


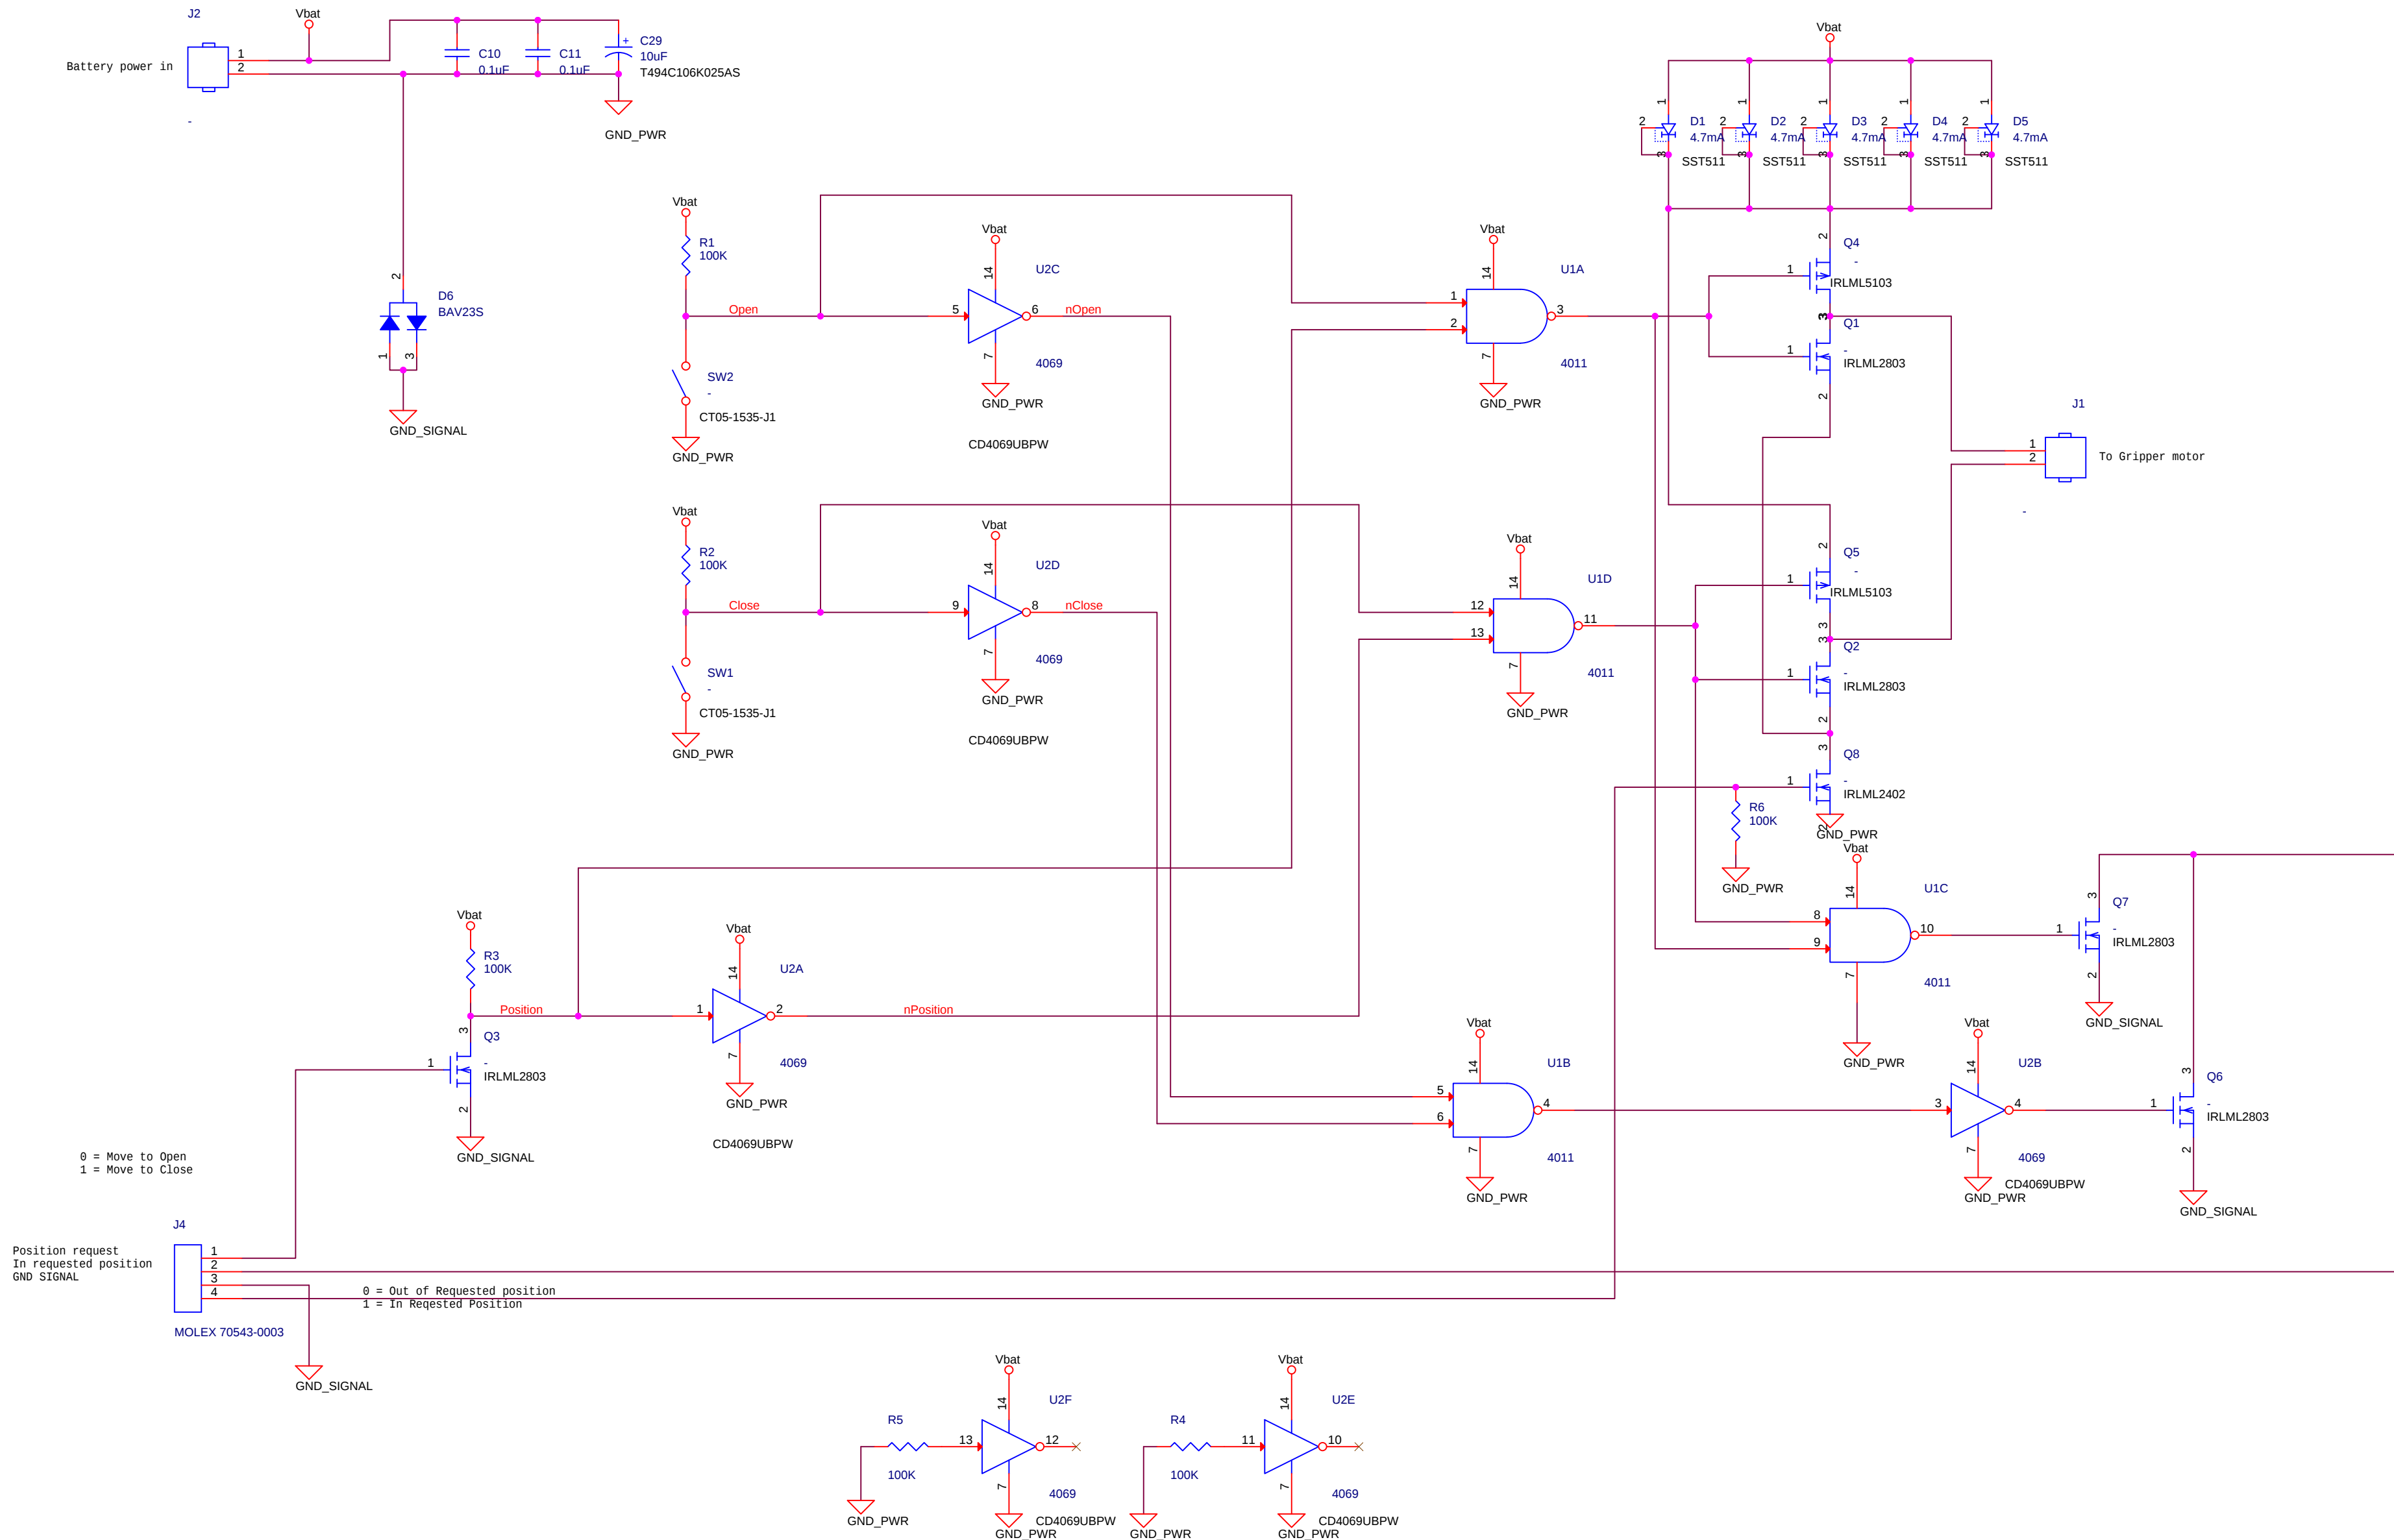

MONTEREY BAY AQUARIUM RESEARCH INSTITUTE
7700 SANDHOLDT ROAD
MOSS LANDING, CA 95039
(831) 775-1700 www.mbari.org



Title Manipulator Gripper				Number <Doc>
Size C	Engineer Scott Jensen	Layout <Layout Eng.>	Filename Sleepy	Rev 0.0.0
Date: Thursday, April 14, 2011		Sheet 1	of 1	