


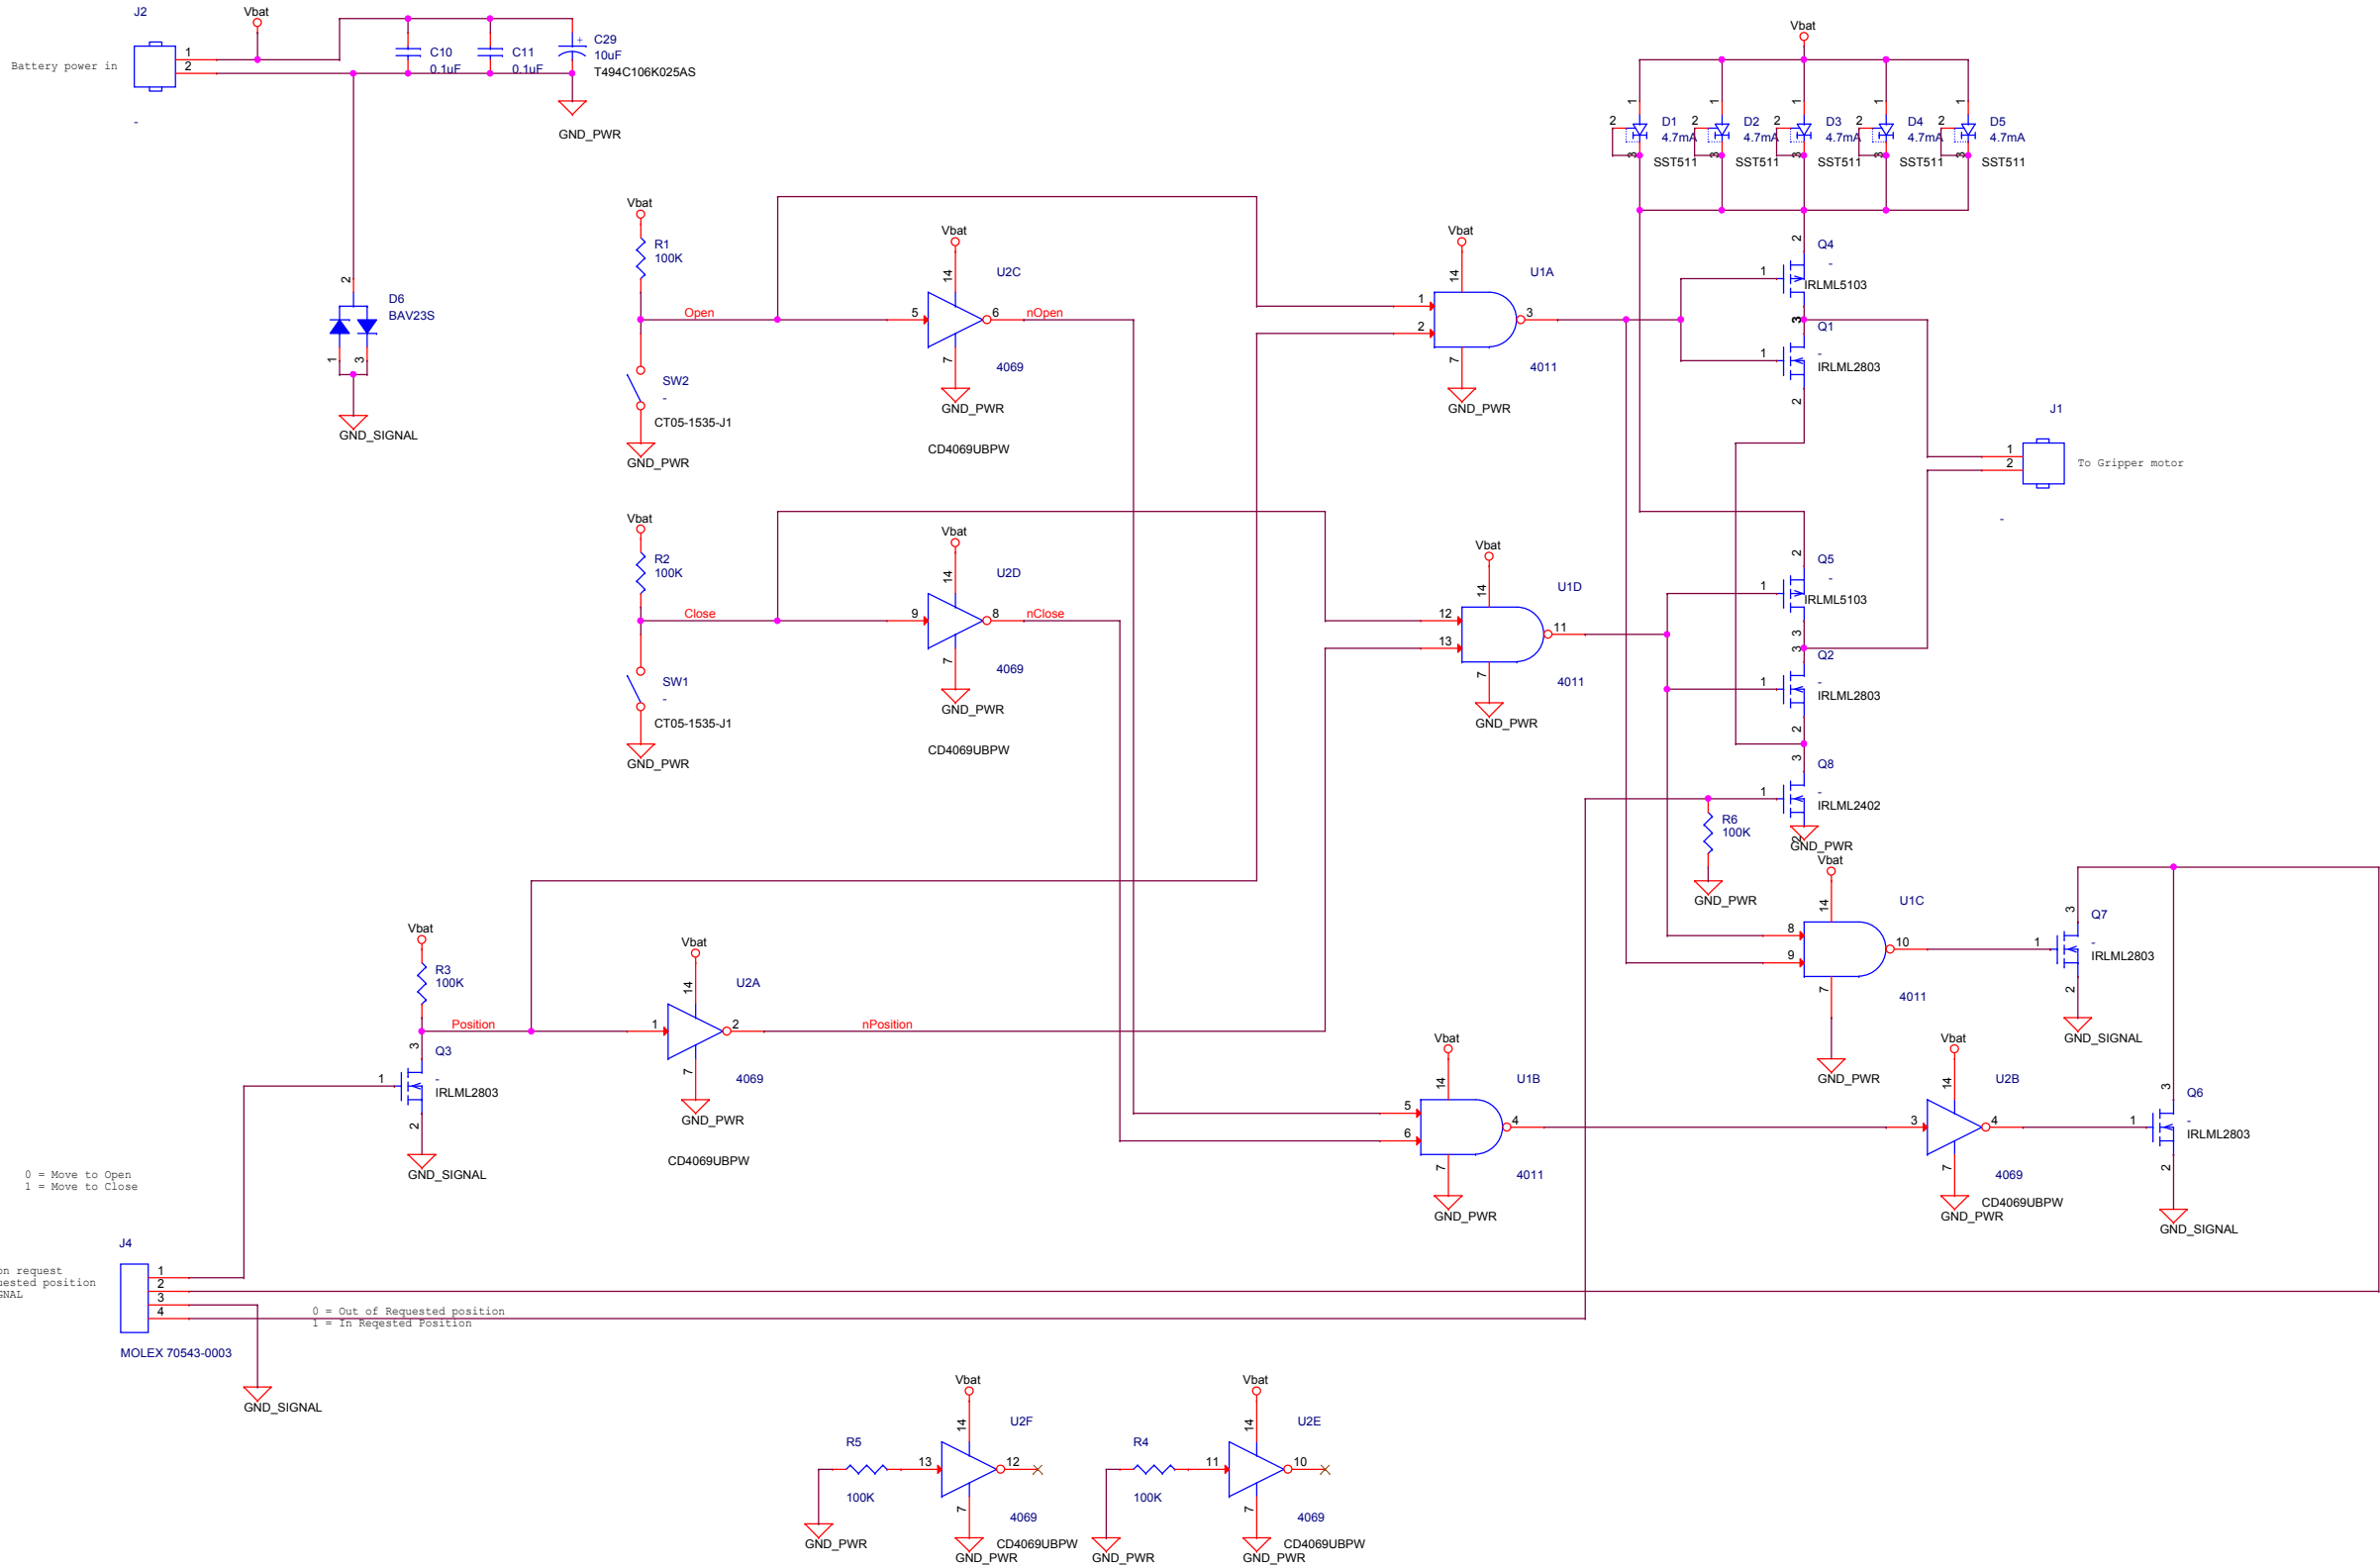

MONTEREY BAY AQUARIUM RESEARCH INSTITUTE
7700 SANDHOLDT ROAD
MOSS LANDING, CA 95039
(831) 775-1700 www.mbari.org
 Copyright MBARI 2000



Title	Manipulator Gripper			Number	<Doc>
Size	Engineer	Layout	Filename	Rev	
C	Scott Jensen	<Layout Eng.>	Sleepy	0.0.0	
Date:	Thursday, April 14, 2011	Sheet	1 of 1		