



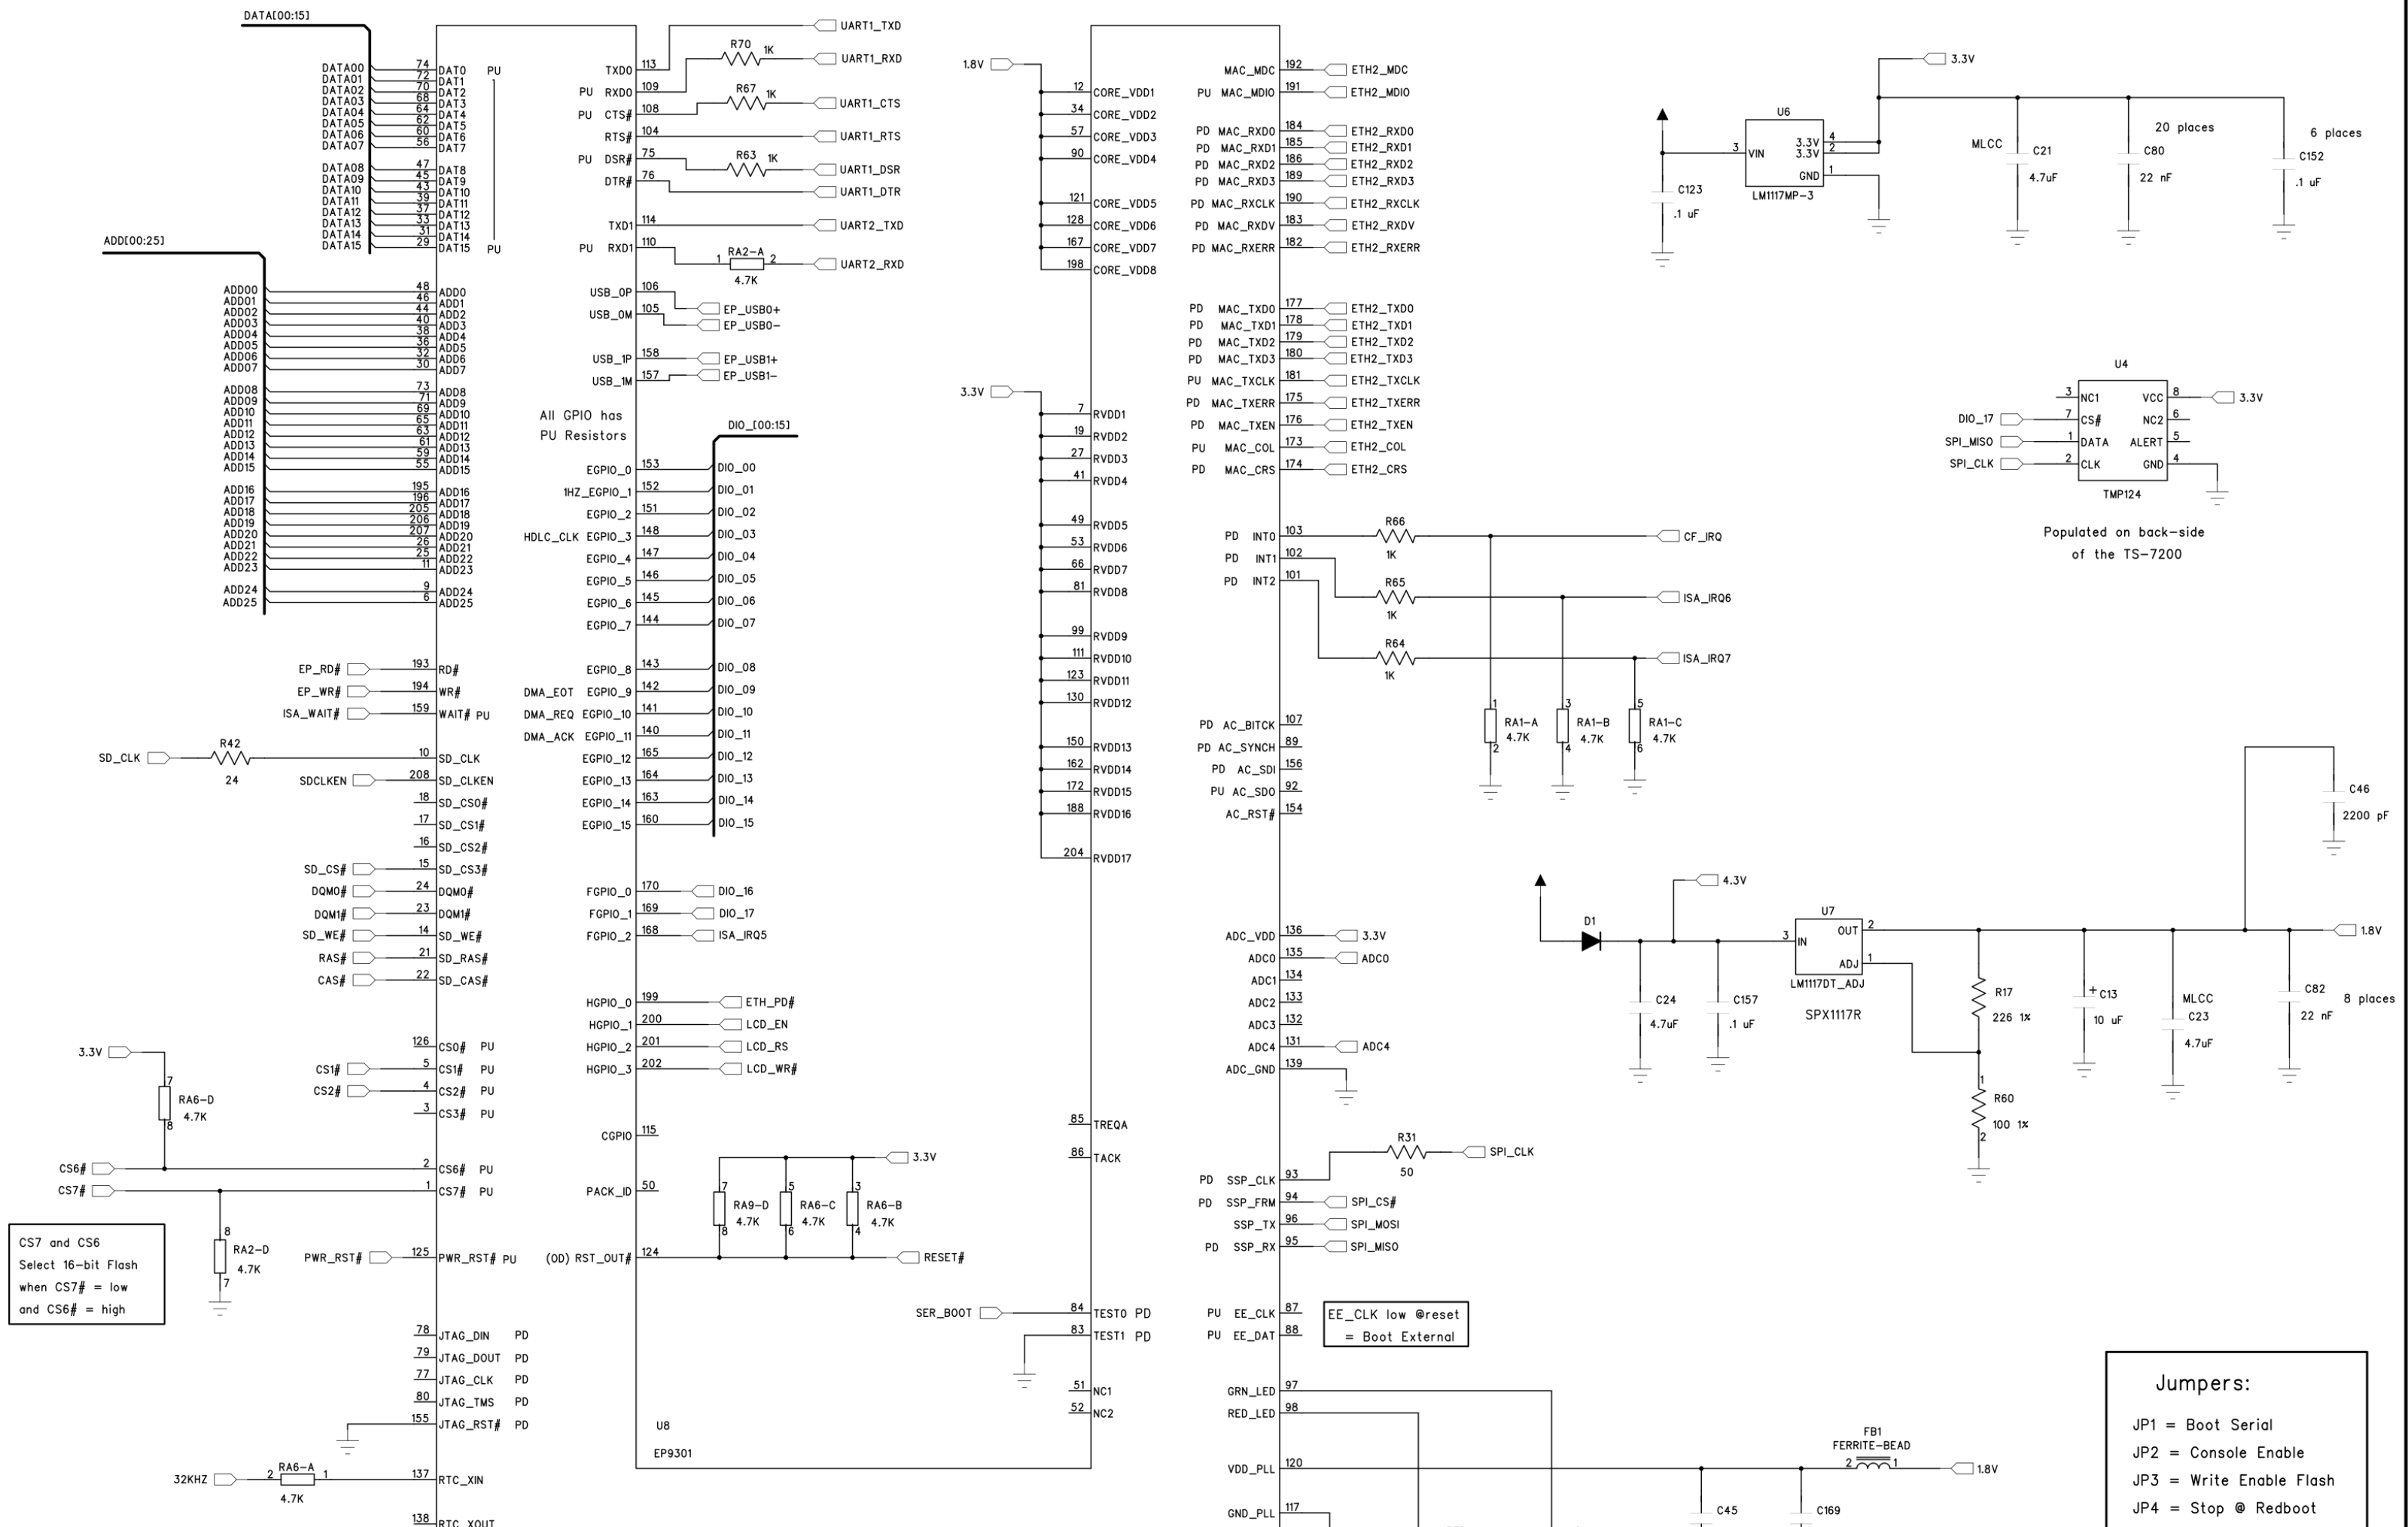


CS7 and CS6
Select 16-bit Flash
when CS7# = low
and CS6# = high

- Jumpers:
- JP1 = Boot Serial
 - JP2 = Console Enable
 - JP3 = Write Enable Flash
 - JP4 = Stop @ Redboot
 - JP5 = TS_Test

4-32 MB Flash

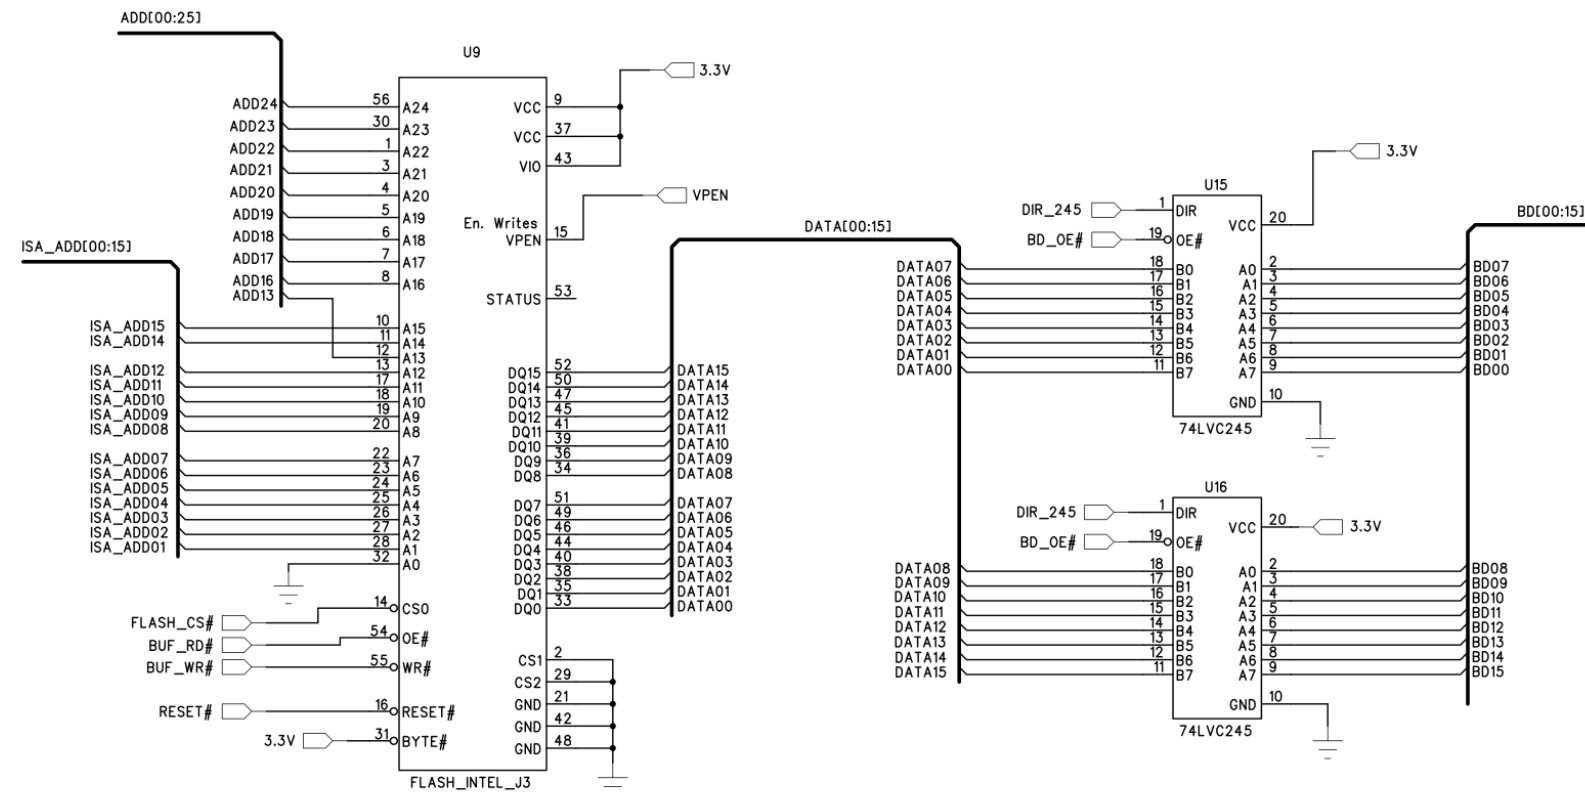


PC/104 Connector

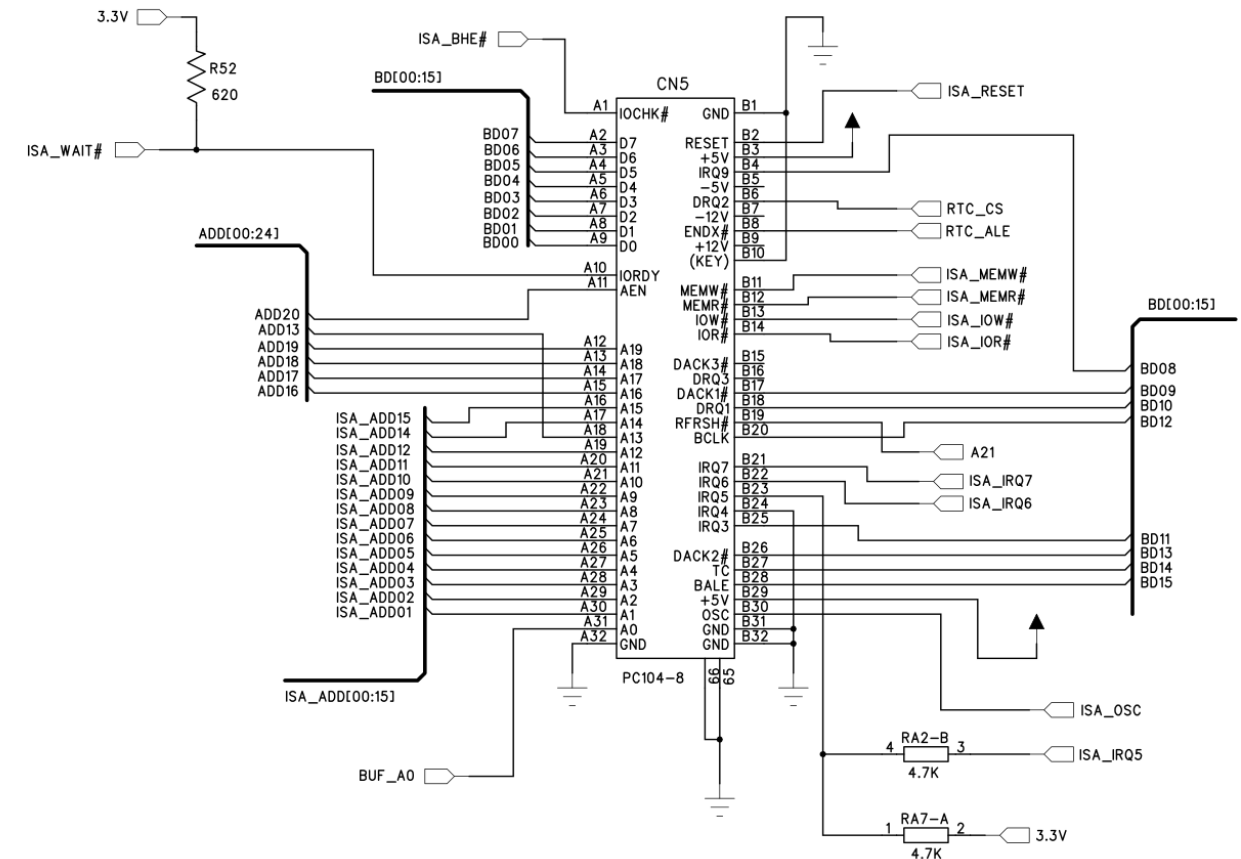


SDRAM

16 / 32 / 64 MB

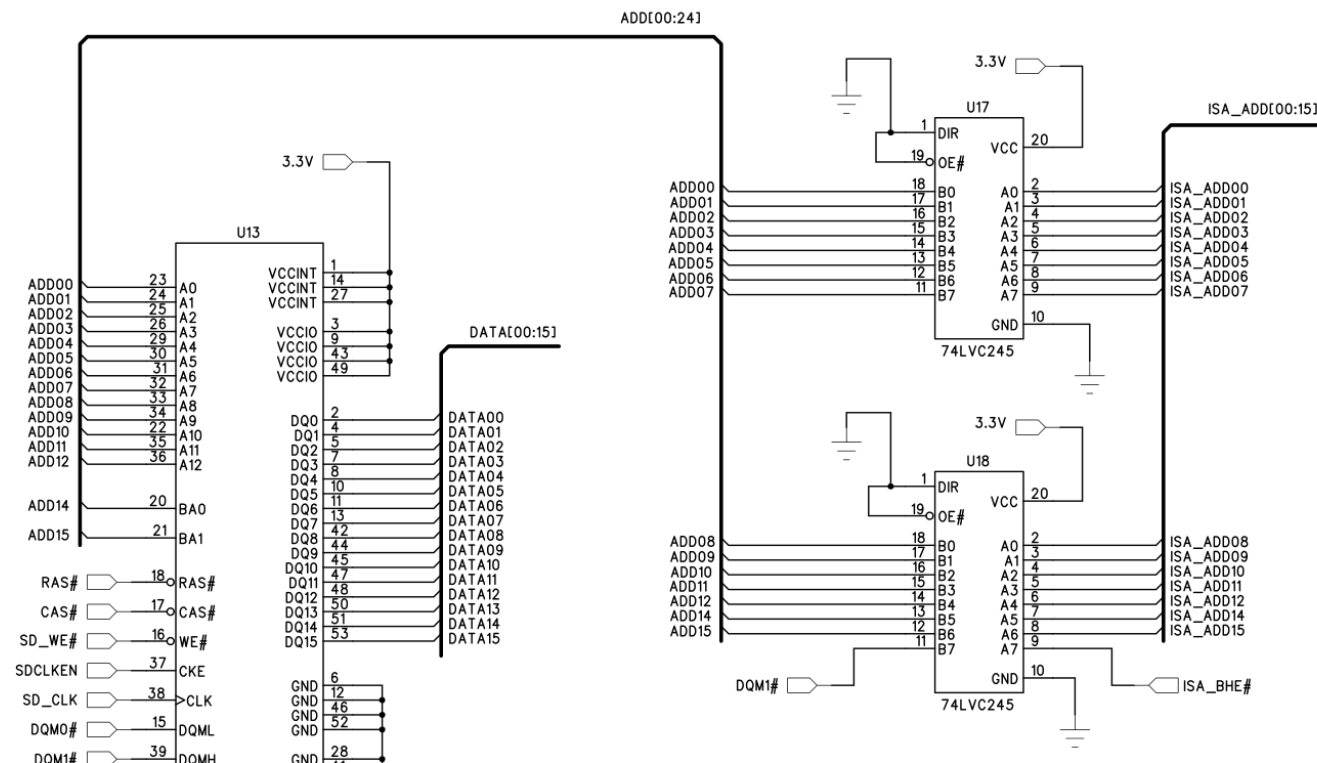

Compact Flash

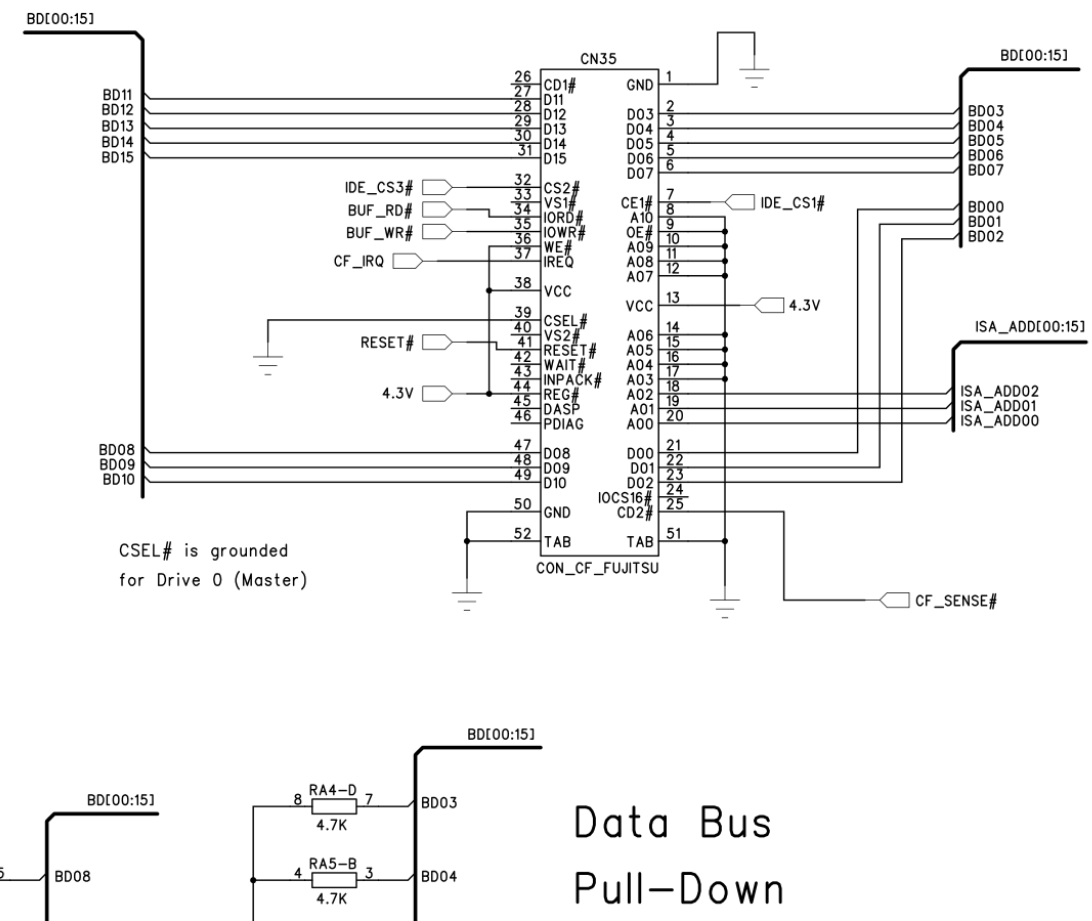


Data Bus
Pull-Down


Header



10/100 Ethernet

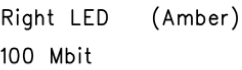


Left LED (Green)
Link / Activity

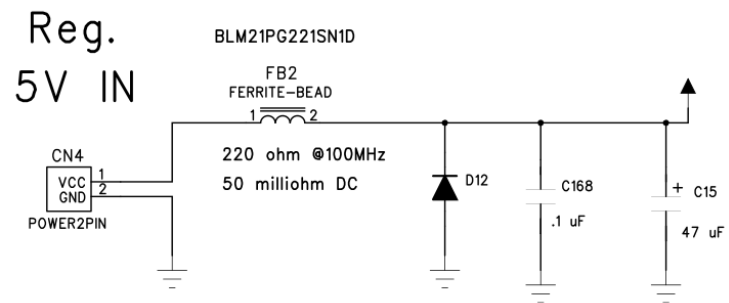


Jumpers:

- JP1 = Boot Serial
- JP2 = Console Enable
- JP3 = Write Enable Flash
- JP4 = Stop @ Redboot
- JP5 = TS_Test
- JP6 = Reserved


DIO Port

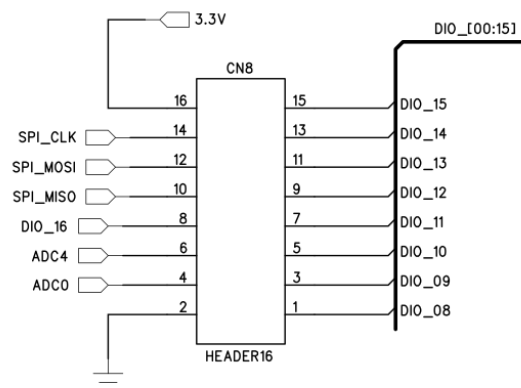

LCD Port

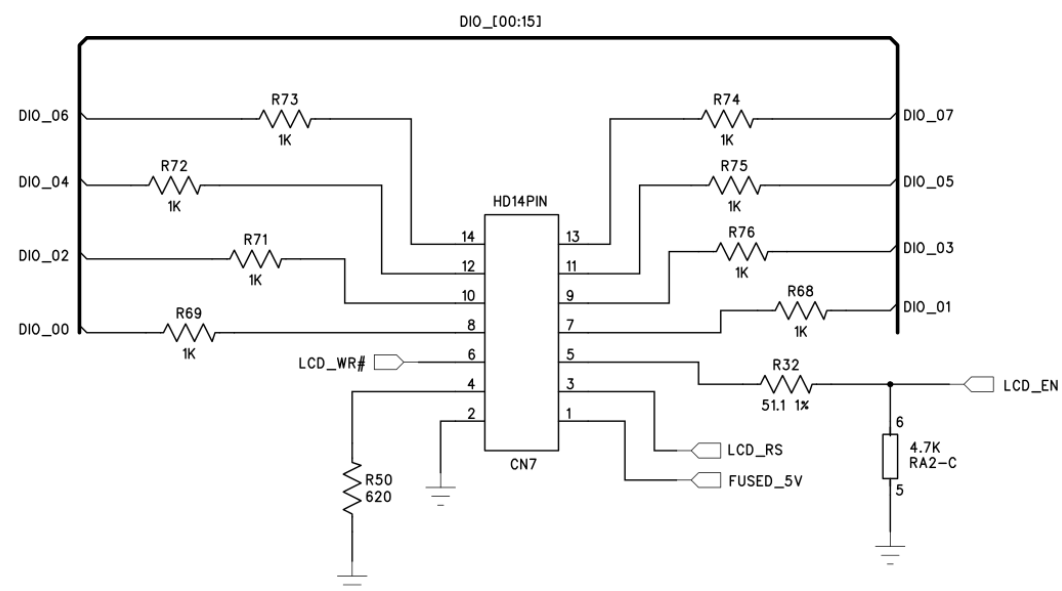

JTAG

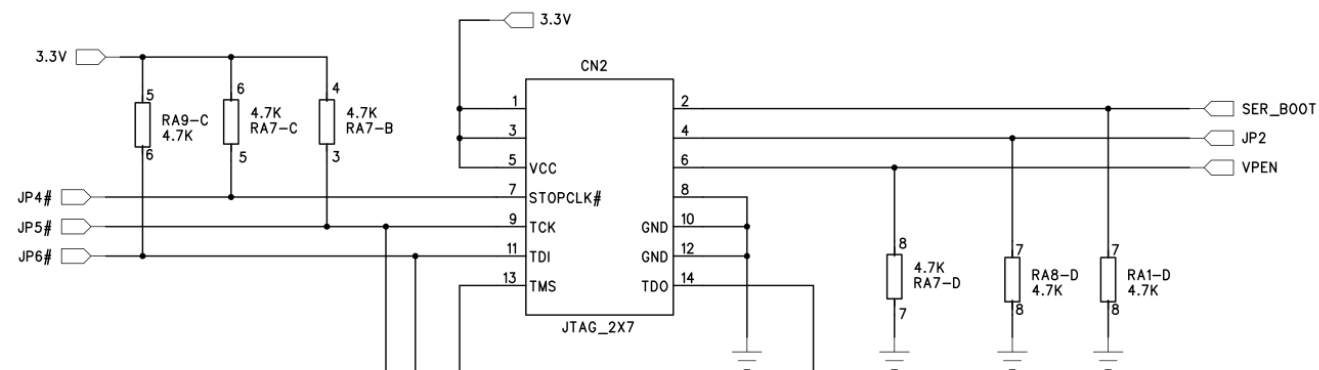

12-bit A/D Converter

