


ACM series

ACM7060 Type




■ SHAPE & DIMENSIONS

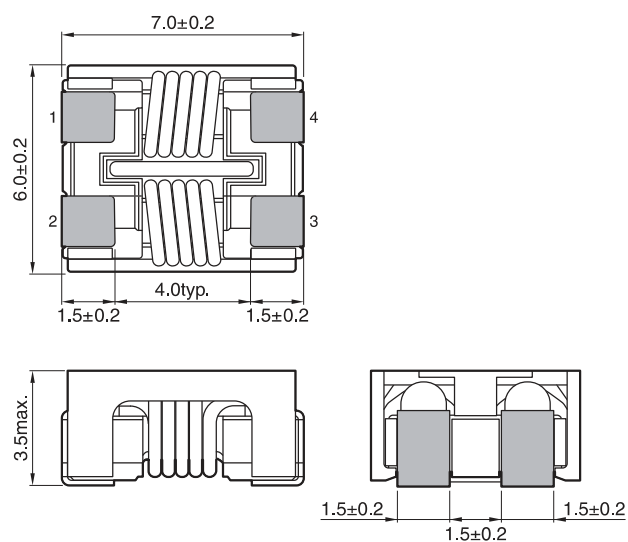


Dimensions in mm

■ RECOMMENDED LAND PATTERN

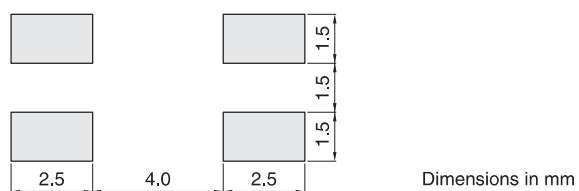

Dimensions in mm

■ CIRCUIT DIAGRAM

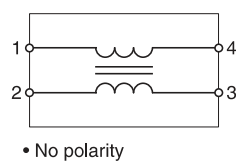

• No polarity