




NOTES

- ターミナル及びネールの平坦度は0.1MAX.とする。
COPLANARITY OF TERMINAL AND NAIL IS TO BE 0.1MAX.
- スタンドオフ寸法
DIMENSIONS OF STAND OFF.
- ロット印字は任意とする
LOT NUMBERING IS TO BE OPTIONAL.
- 肉抜き位置は任意とする。
CAVITY IS TO BE OPTIONAL.
- カード検知スイッチ
DETECT SWITCH

カード挿入時 CARD INSERTING POSITION	クローズ CLOSE
カード未挿入時 NO CARD	オープン OPEN

- ELV及びRoHS適合品
ELV AND RoHS COMPLIANT

ロットNo. : 6 7 0 7 0
 西暦 (1桁目) MONTH 7 : 7月
 THE YEAR OF GRACE A : 10月
 B : 11月
 C : 12月
 ラインNo. LINE No. 07 : 07日

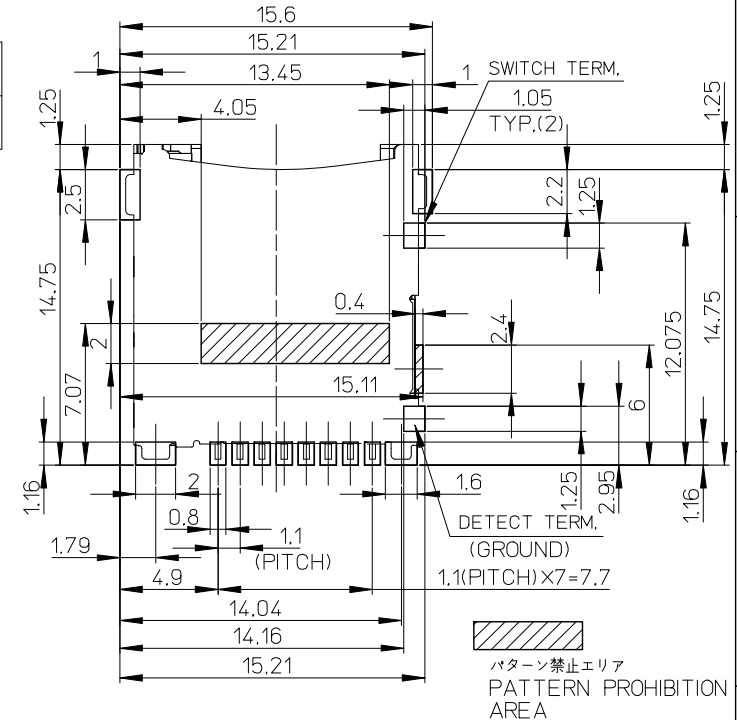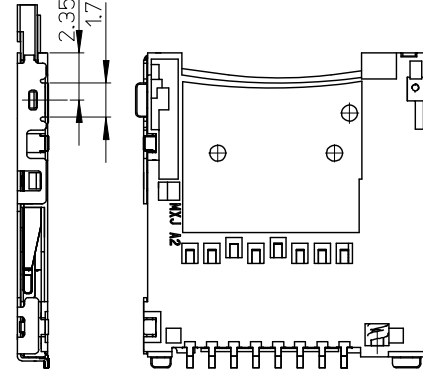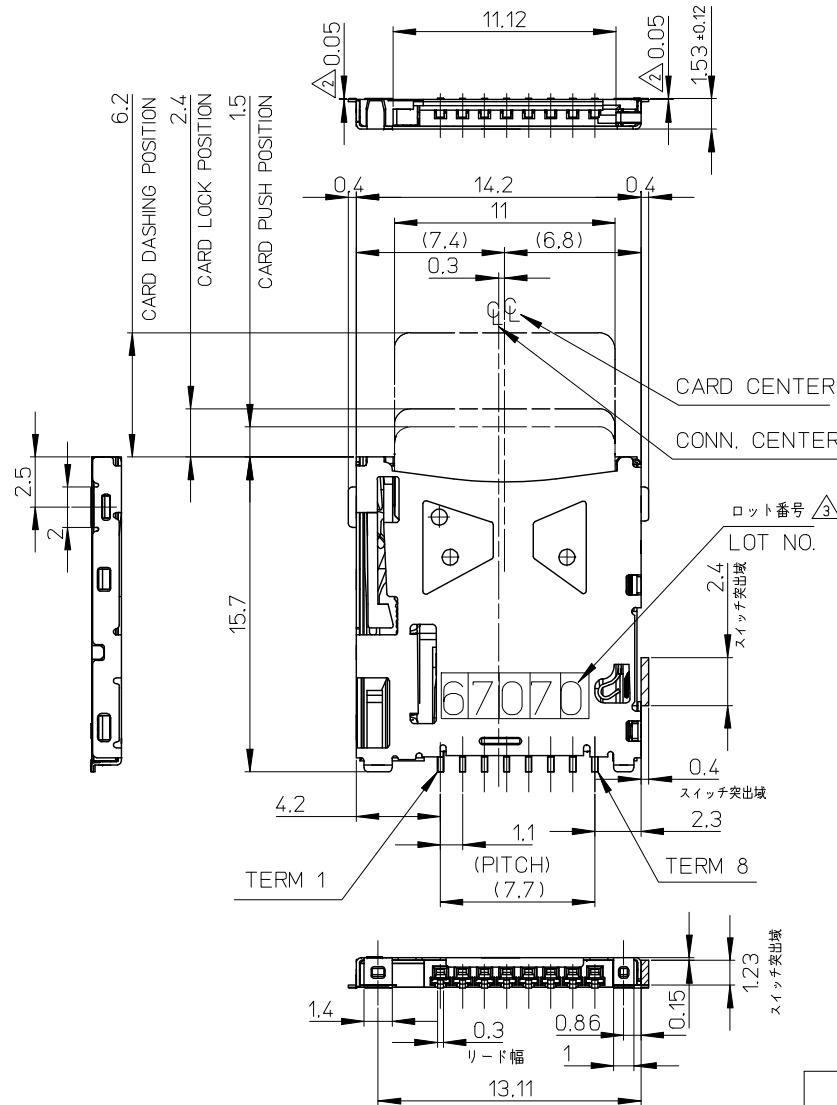

RECOMMENDED PCB PATTERN LAYOUT
 GENERAL TOLERANCE : ±0.05

EMBOSSD TAPE	502702-0891	502702-08**
CONNECTOR ONLY	502702-0811	
PACKAGE	MATERIAL NO.	MODEL NO.

RELEASED EC NO: J2008-3093 DRWN:MNABEI CHKD:THARUYAMA APPR:NUKITA	DESCRIPTION	GENERAL TOLERANCES (UNLESS SPECIFIED)		DIMENSION STYLE MM ONLY		SCALE ---	DESIGN UNITS METRIC	THIRD ANGLE PROJECTION						
		10 UNDER	± 0.2	DRAWN BY M.NABEI	DATE '08/02/22	TITLE MICRO SD CARD CONN. NORMAL LOW-PROFILE ASS'Y								
		10 OVER 30 UNDER	± 0.25	CHECKED BY T.HARUYAMA	DATE '08/02/22									
		30 OVER	± 0.3	APPROVED BY N.UKITA	DATE '08/02/22	MOLEX MOLEX INCORPORATED								
		ANGULAR ±1 °		MATERIAL NO.							DOCUMENT NO.		SHEET NO.	
		DRAFT WHERE APPLICABLE MUST REMAIN WITHIN DIMENSIONS		SEE TABLE							SD-502702-003		1 OF 1	
		REV			SIZE A3	THIS DRAWING CONTAINS INFORMATION THAT IS PROPRIETARY TO MOLEX INCORPORATED AND SHOULD NOT BE USED WITHOUT WRITTEN PERMISSION								