

Package Information

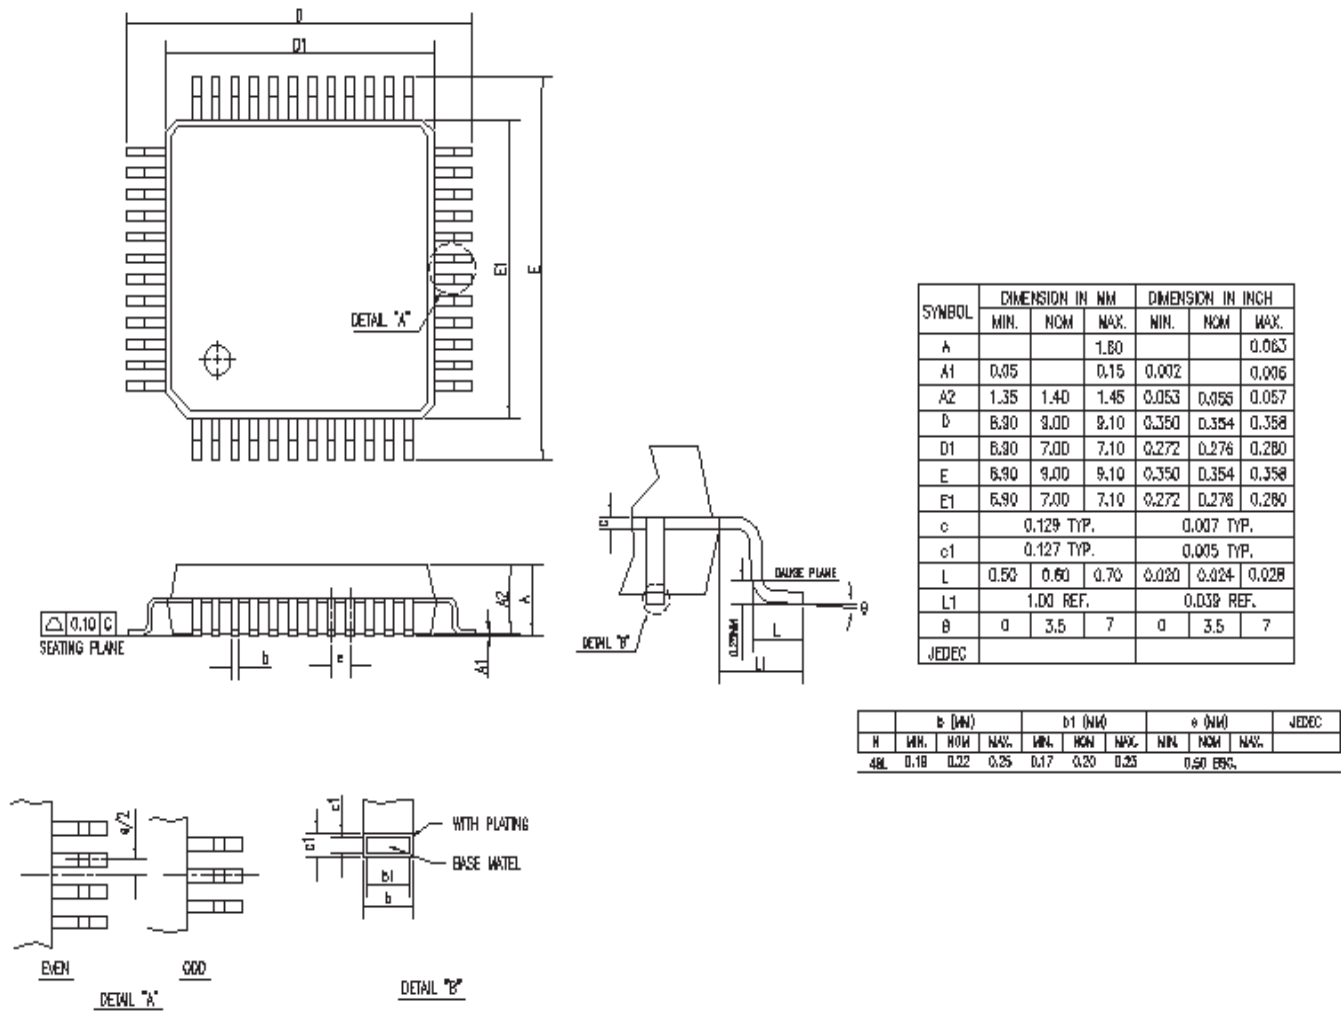


Figure 17. 48-Pin (7mm x 7mm) LQFP