




● Photo

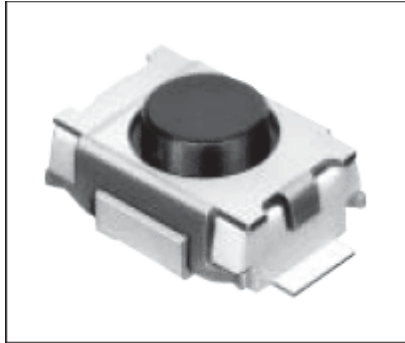

● Dimensions

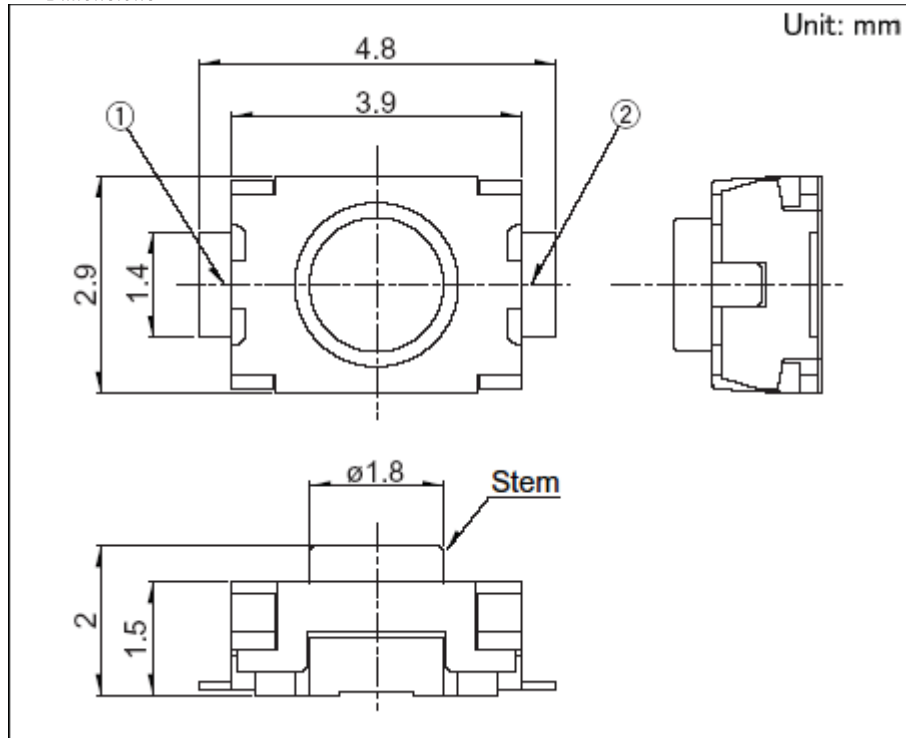

● Land Dimensions

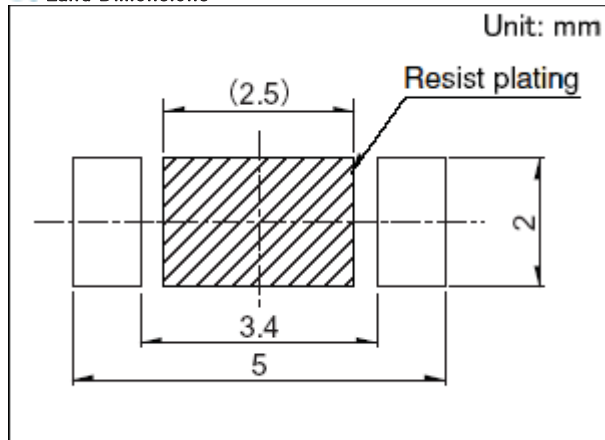

Viewed from mounting face.

● Circuit Diagram