


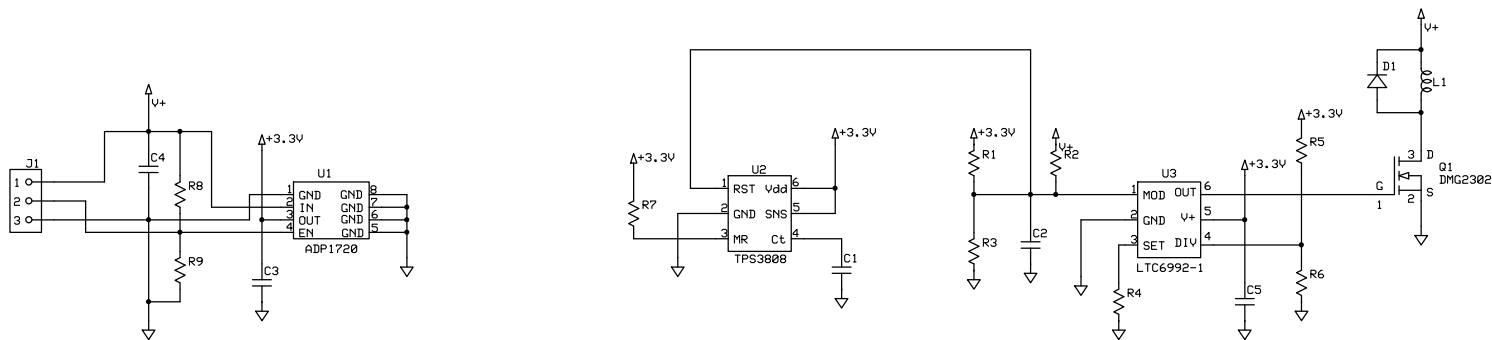

Company Name		
Schematic Name		
Designer's name	Rev 1.0 10/3/2011	Page # or name