


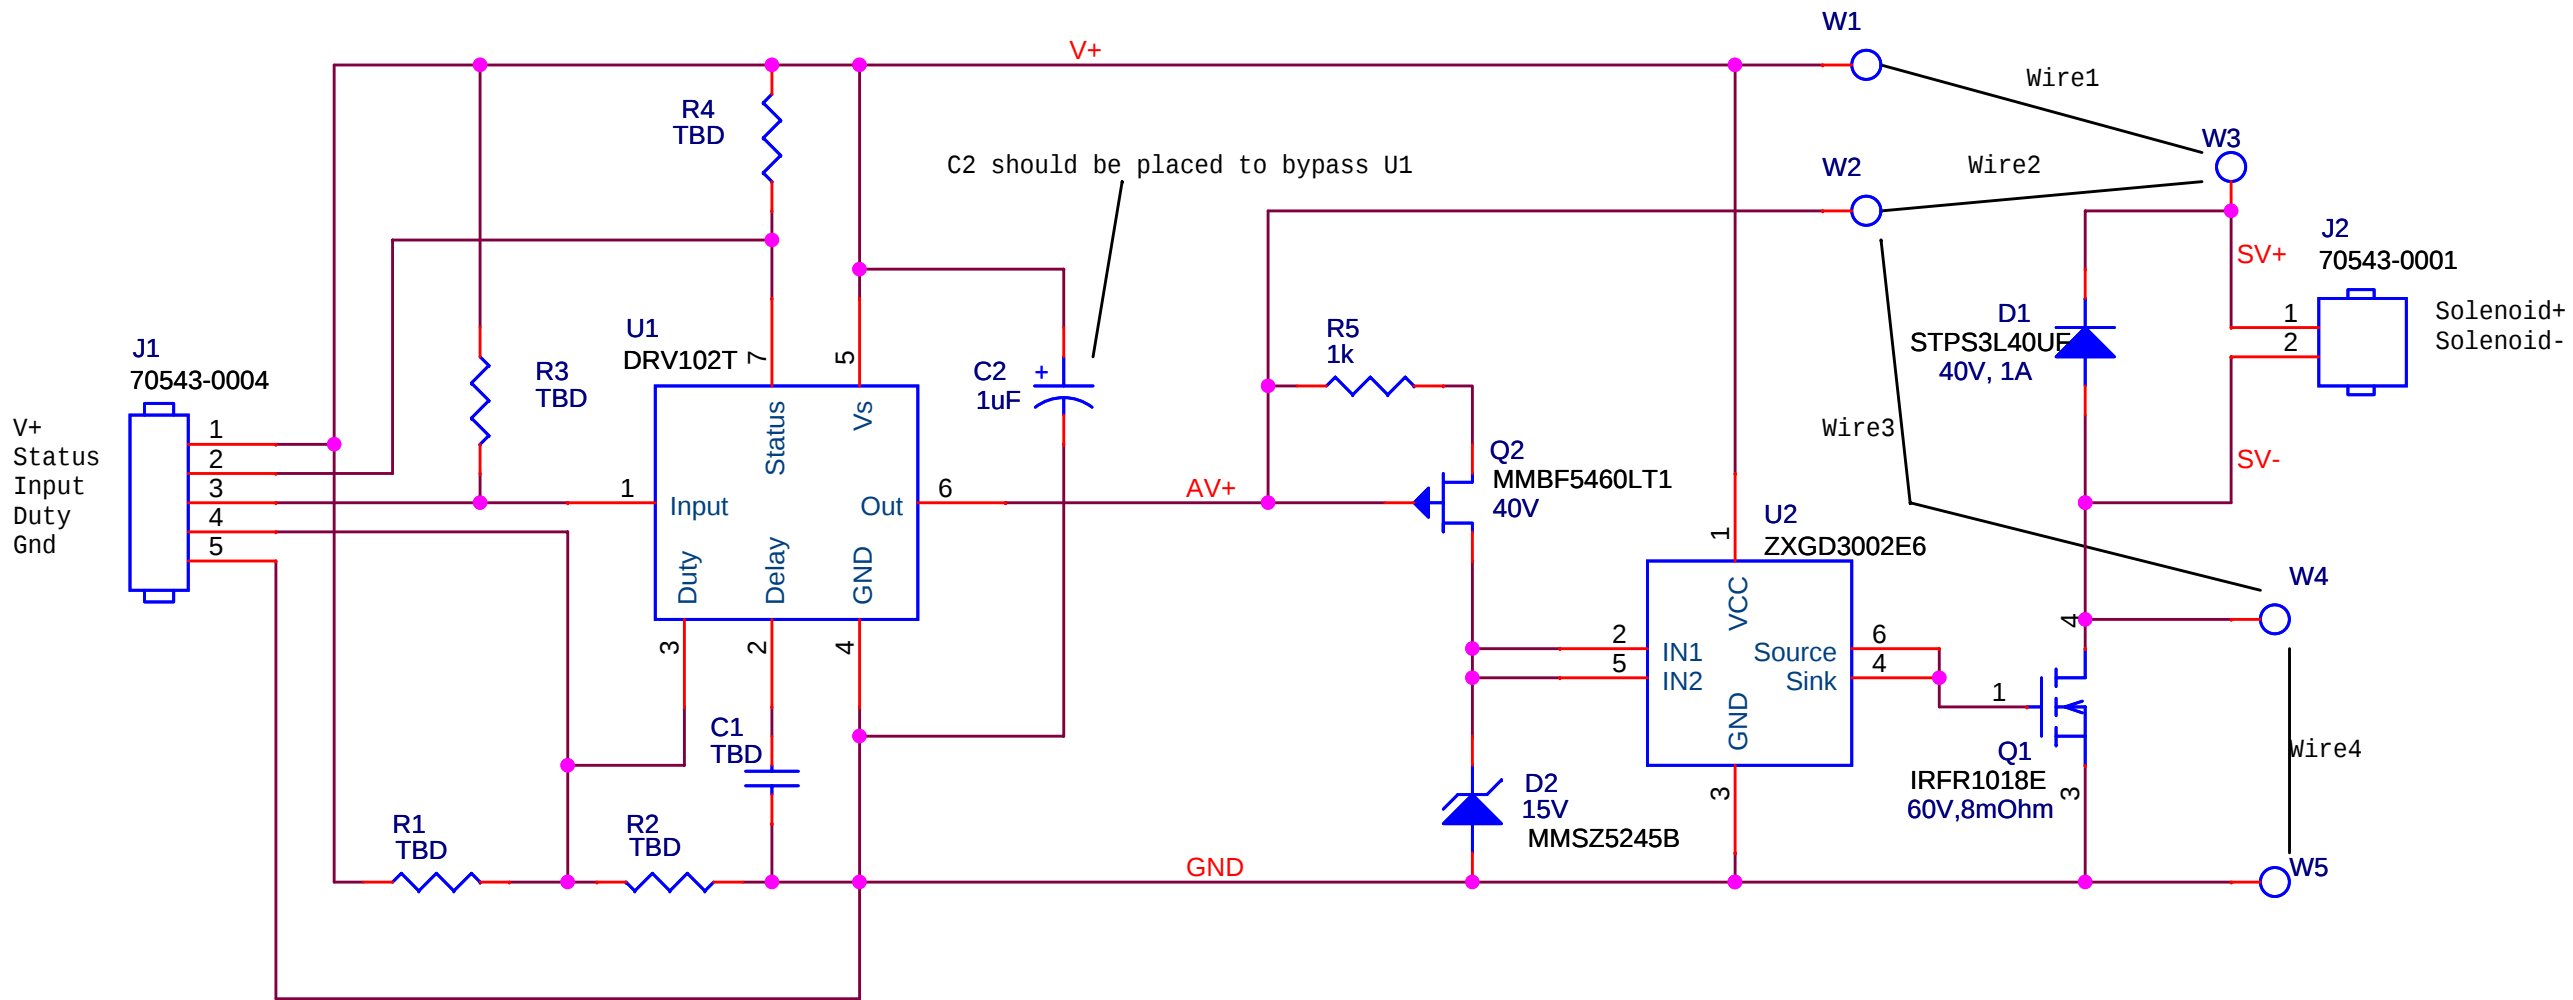

Trace sizing:
V+, SV+, AV+, SV- and, GND should be sized for 3 Amps

Implementation	Wire Jumpers installed	Components
High Side with DRV102	Wire2 Wire4	U2, Q2, R5, D2, Q1 not installed
Low Side with DRV101	Wire3 Wire1	U2, Q2, R5, D2, Q1 not installed
Full with DRV102	Wire1	All installed



Monterey Bay Aquarium Research Institute
7700 Sandhold Road, Moss Landing, CA 95039

Title
SolenoidDRV

Project
ESP

Engineer SJensen	Size A	Document Number <Doc>	Part Number 10020414	Project File SolenoidDRV.opj	Rev 1-0
Designer JRosal	Date: Thursday, October 22, 2009	Sheet 1	of 1		