


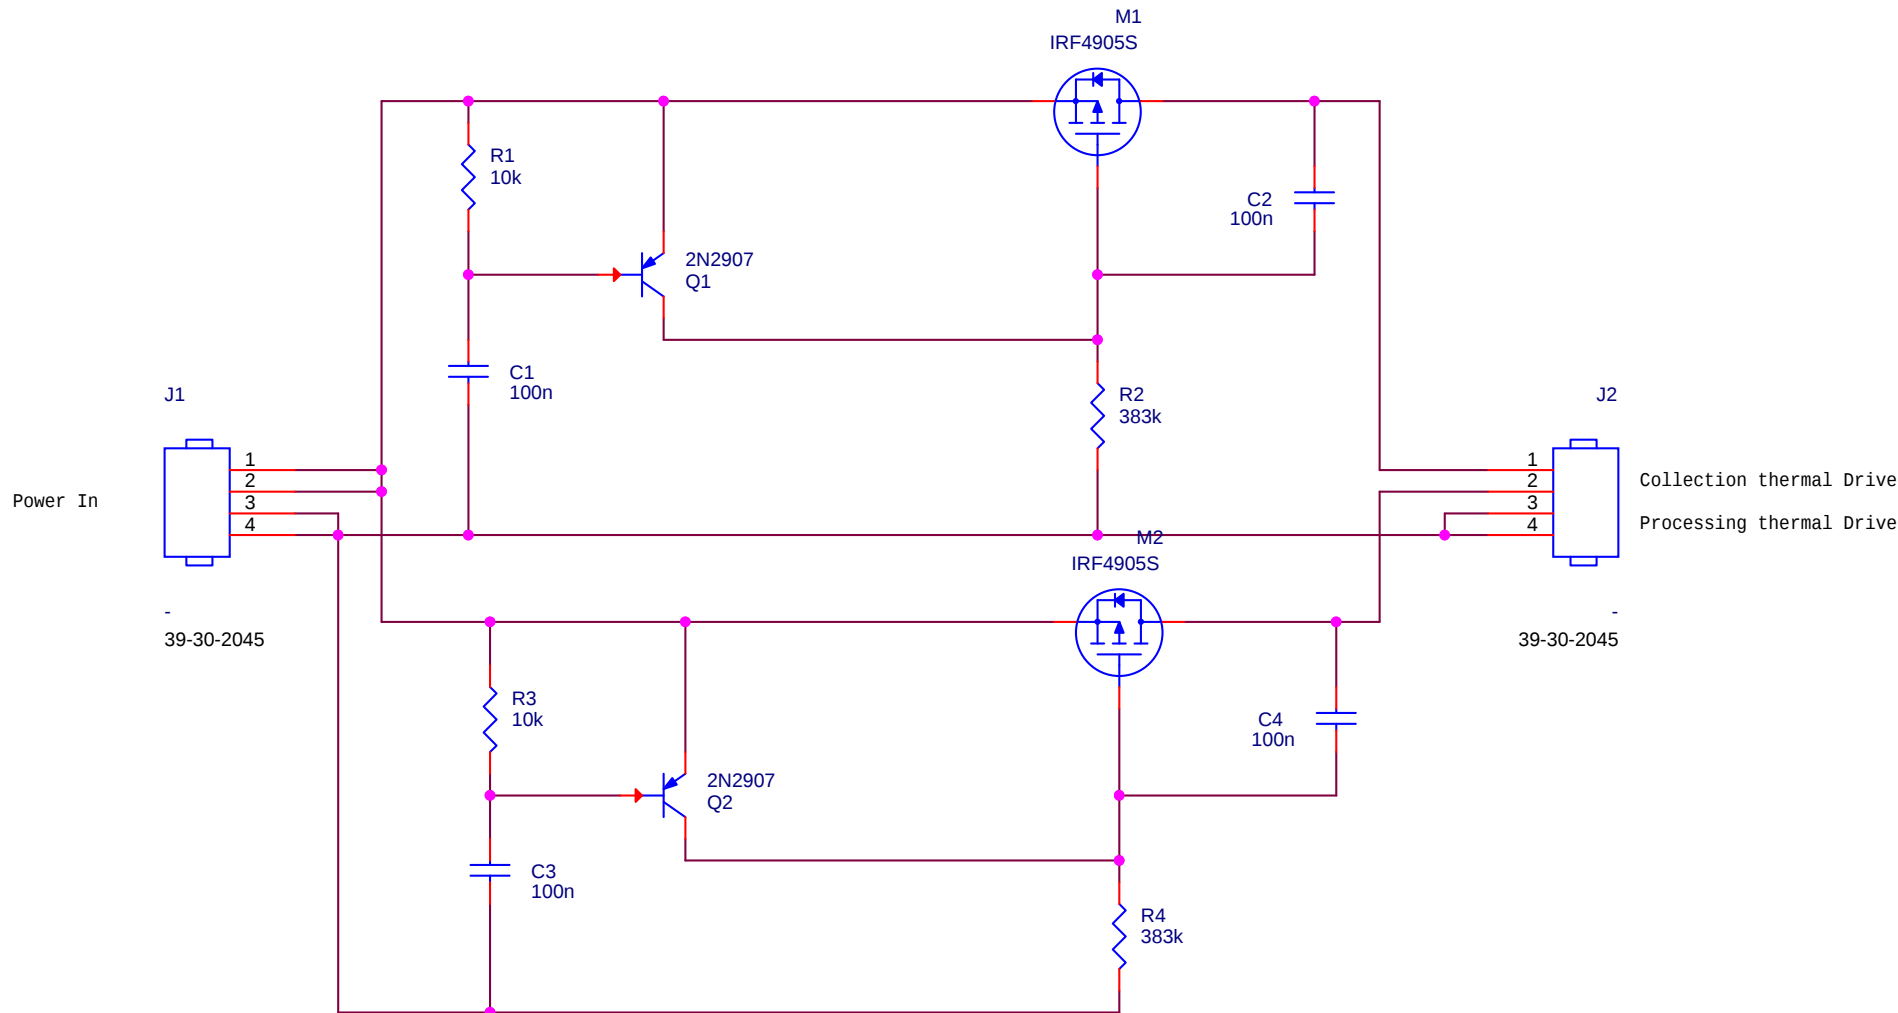

Monterey Bay Aquarium Research Institute
7700 Sandhold Road, Moss Landing, CA 95039

Engineer Stensen		Size A	Document Number <Doc>	Title Thermal Drive slow start		Project ESP	
Designer Stensen		Date:	Thursday, December 22, 2011	Part Number <Part Number>	Project File SlowStart	Rev 0.0	