






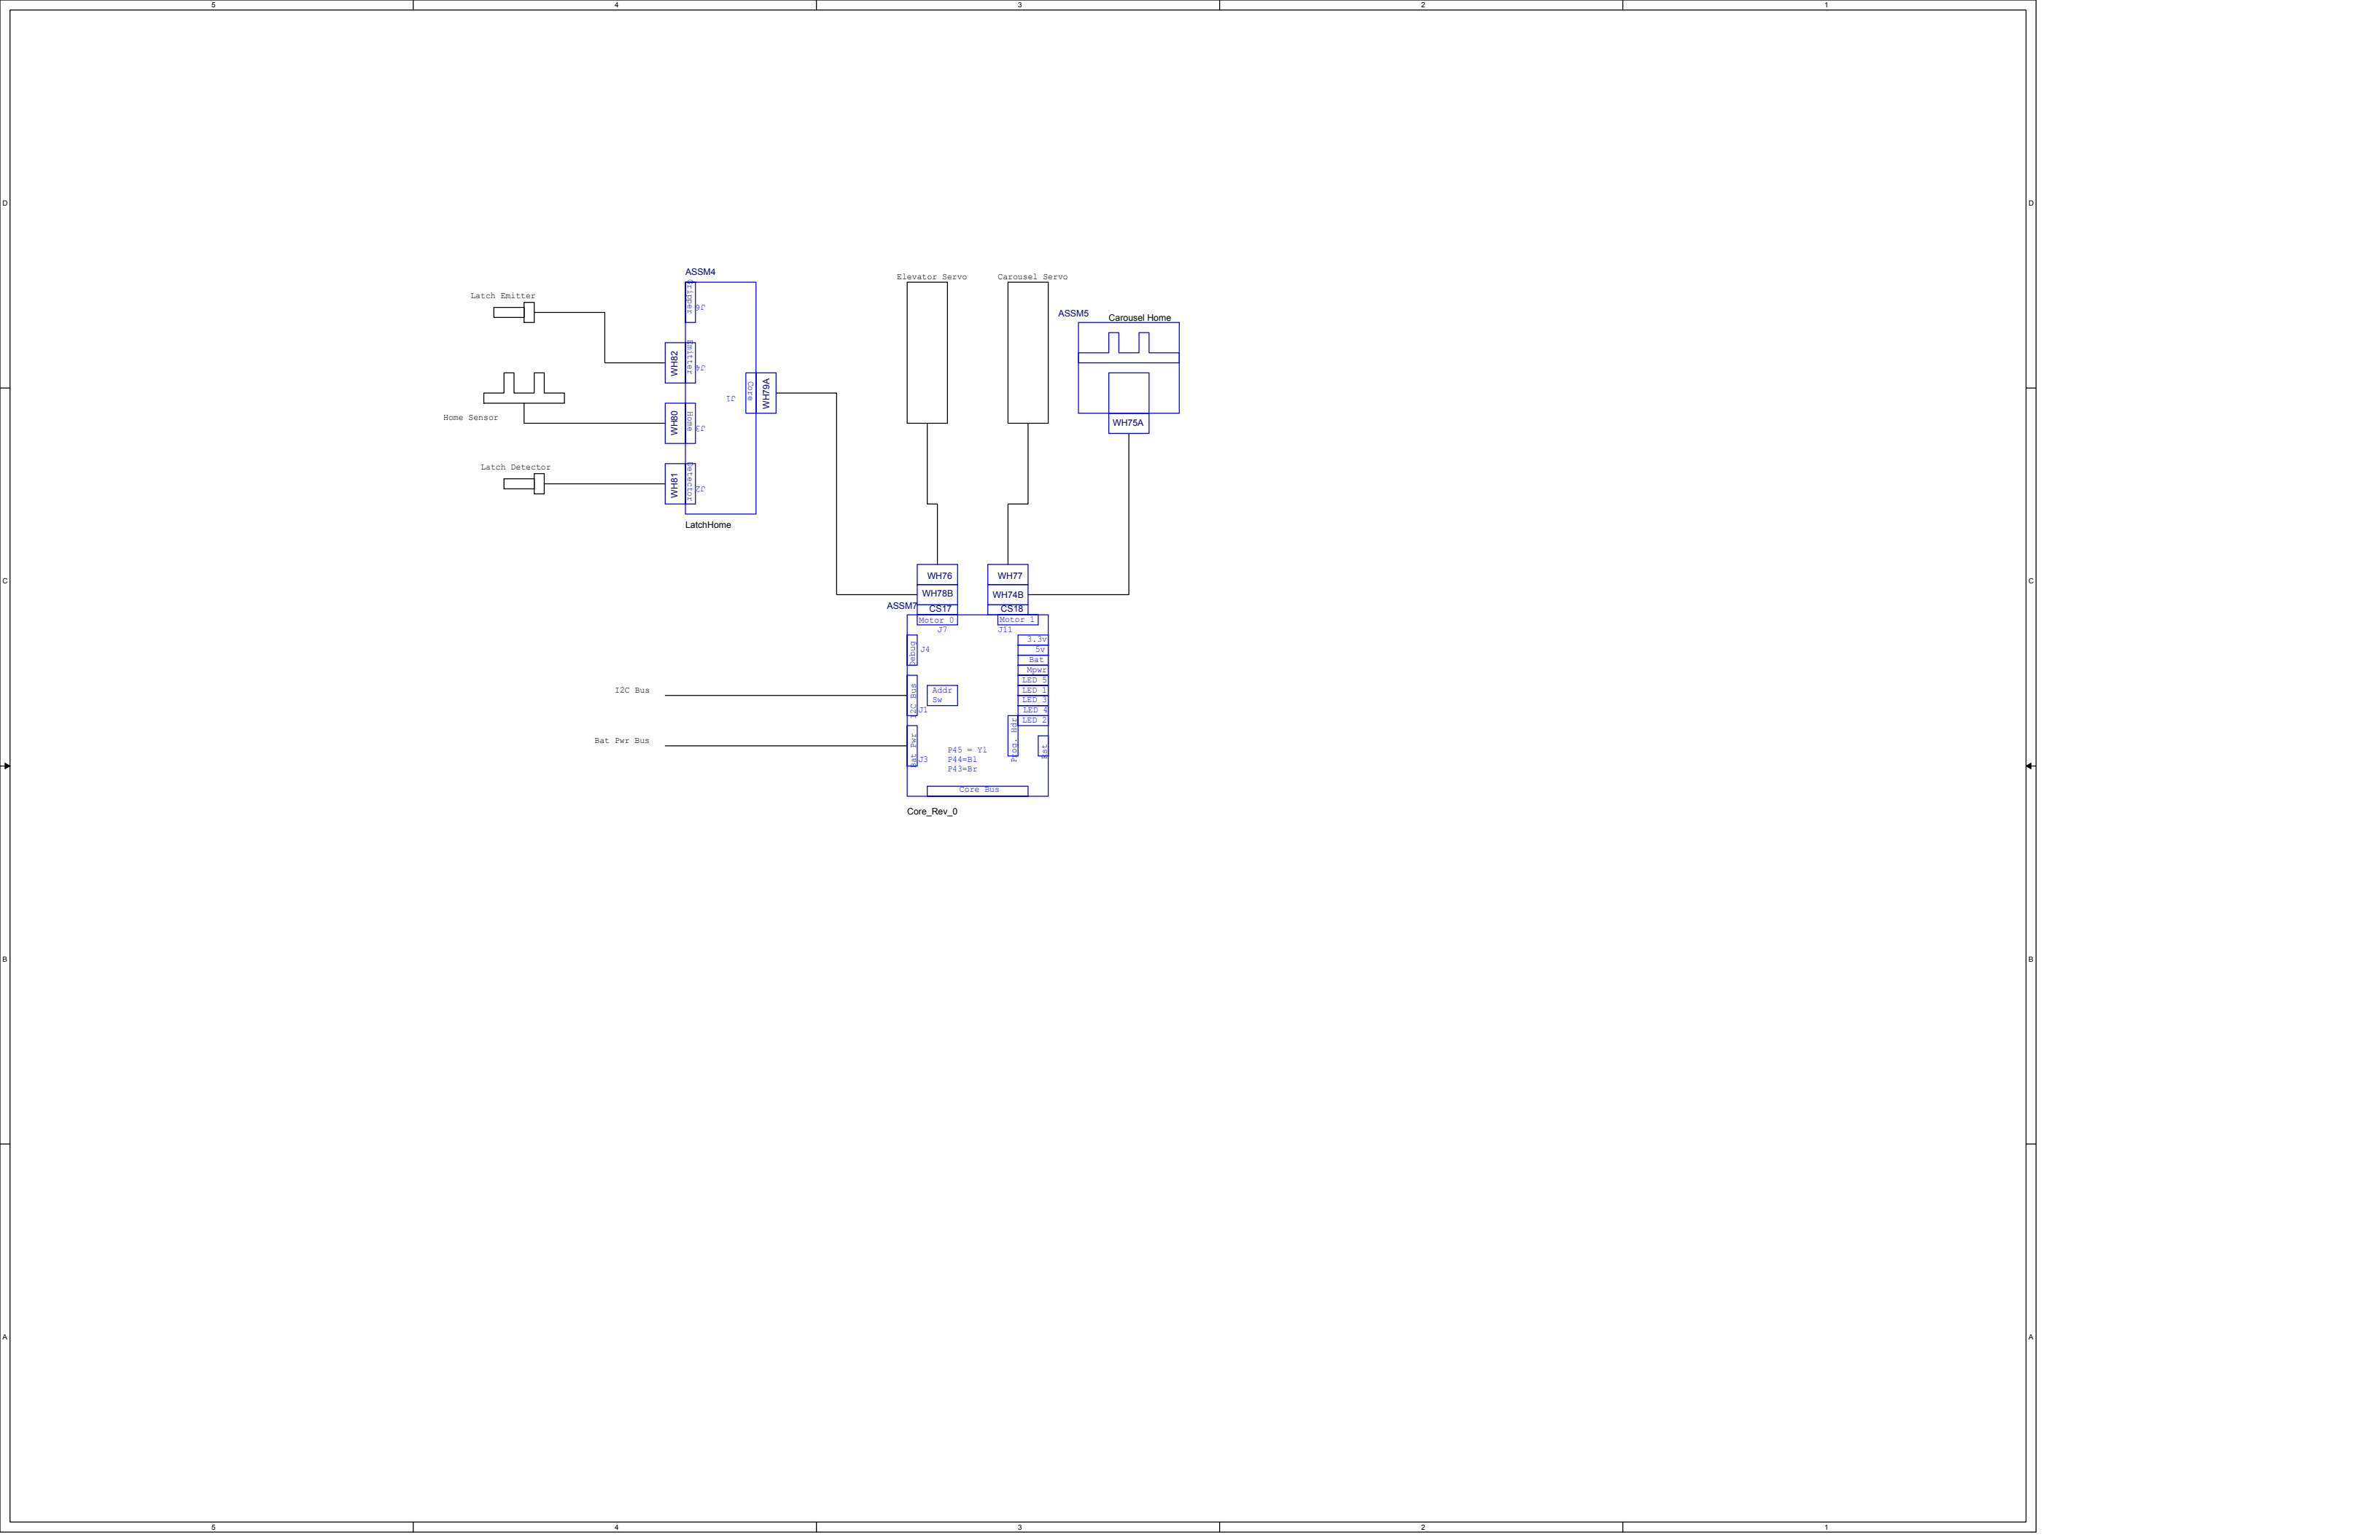


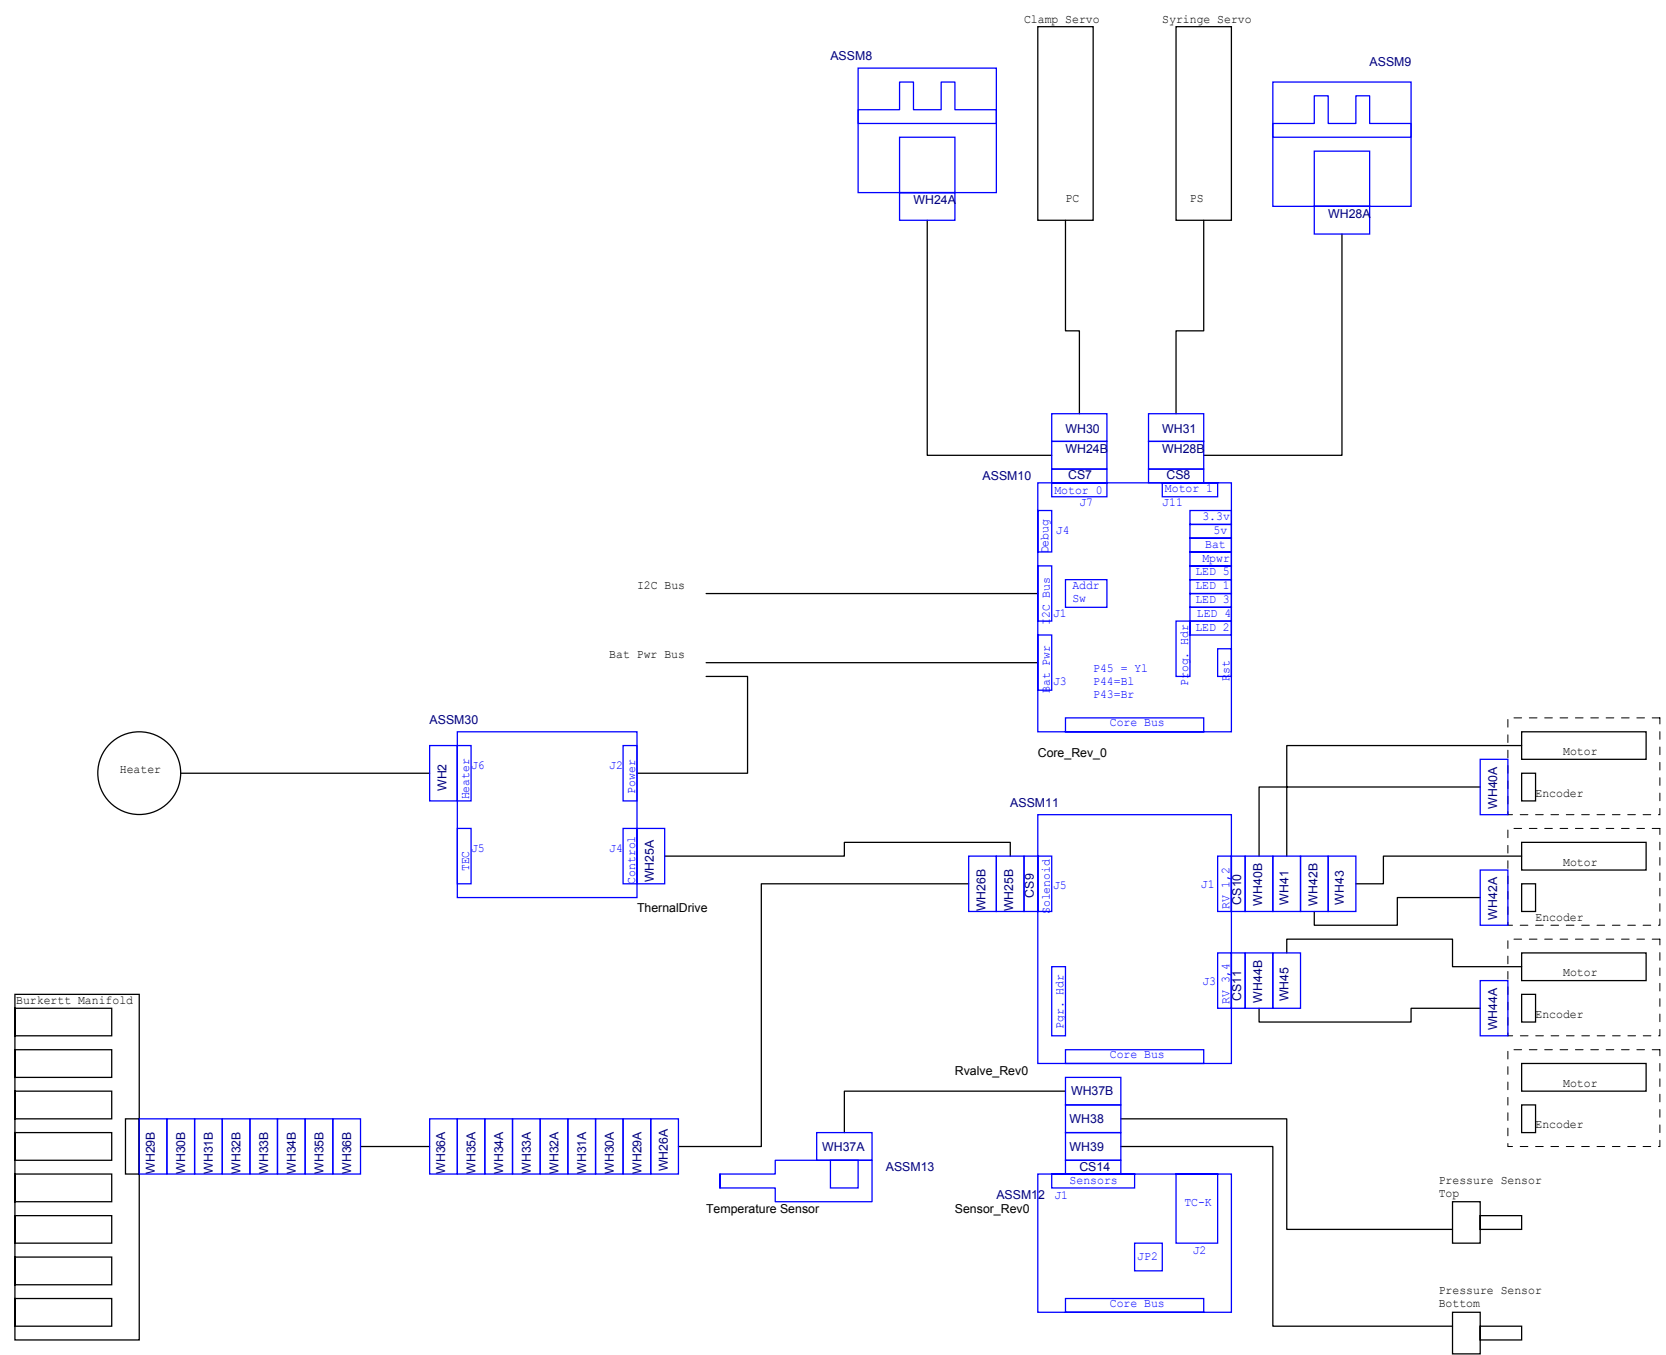

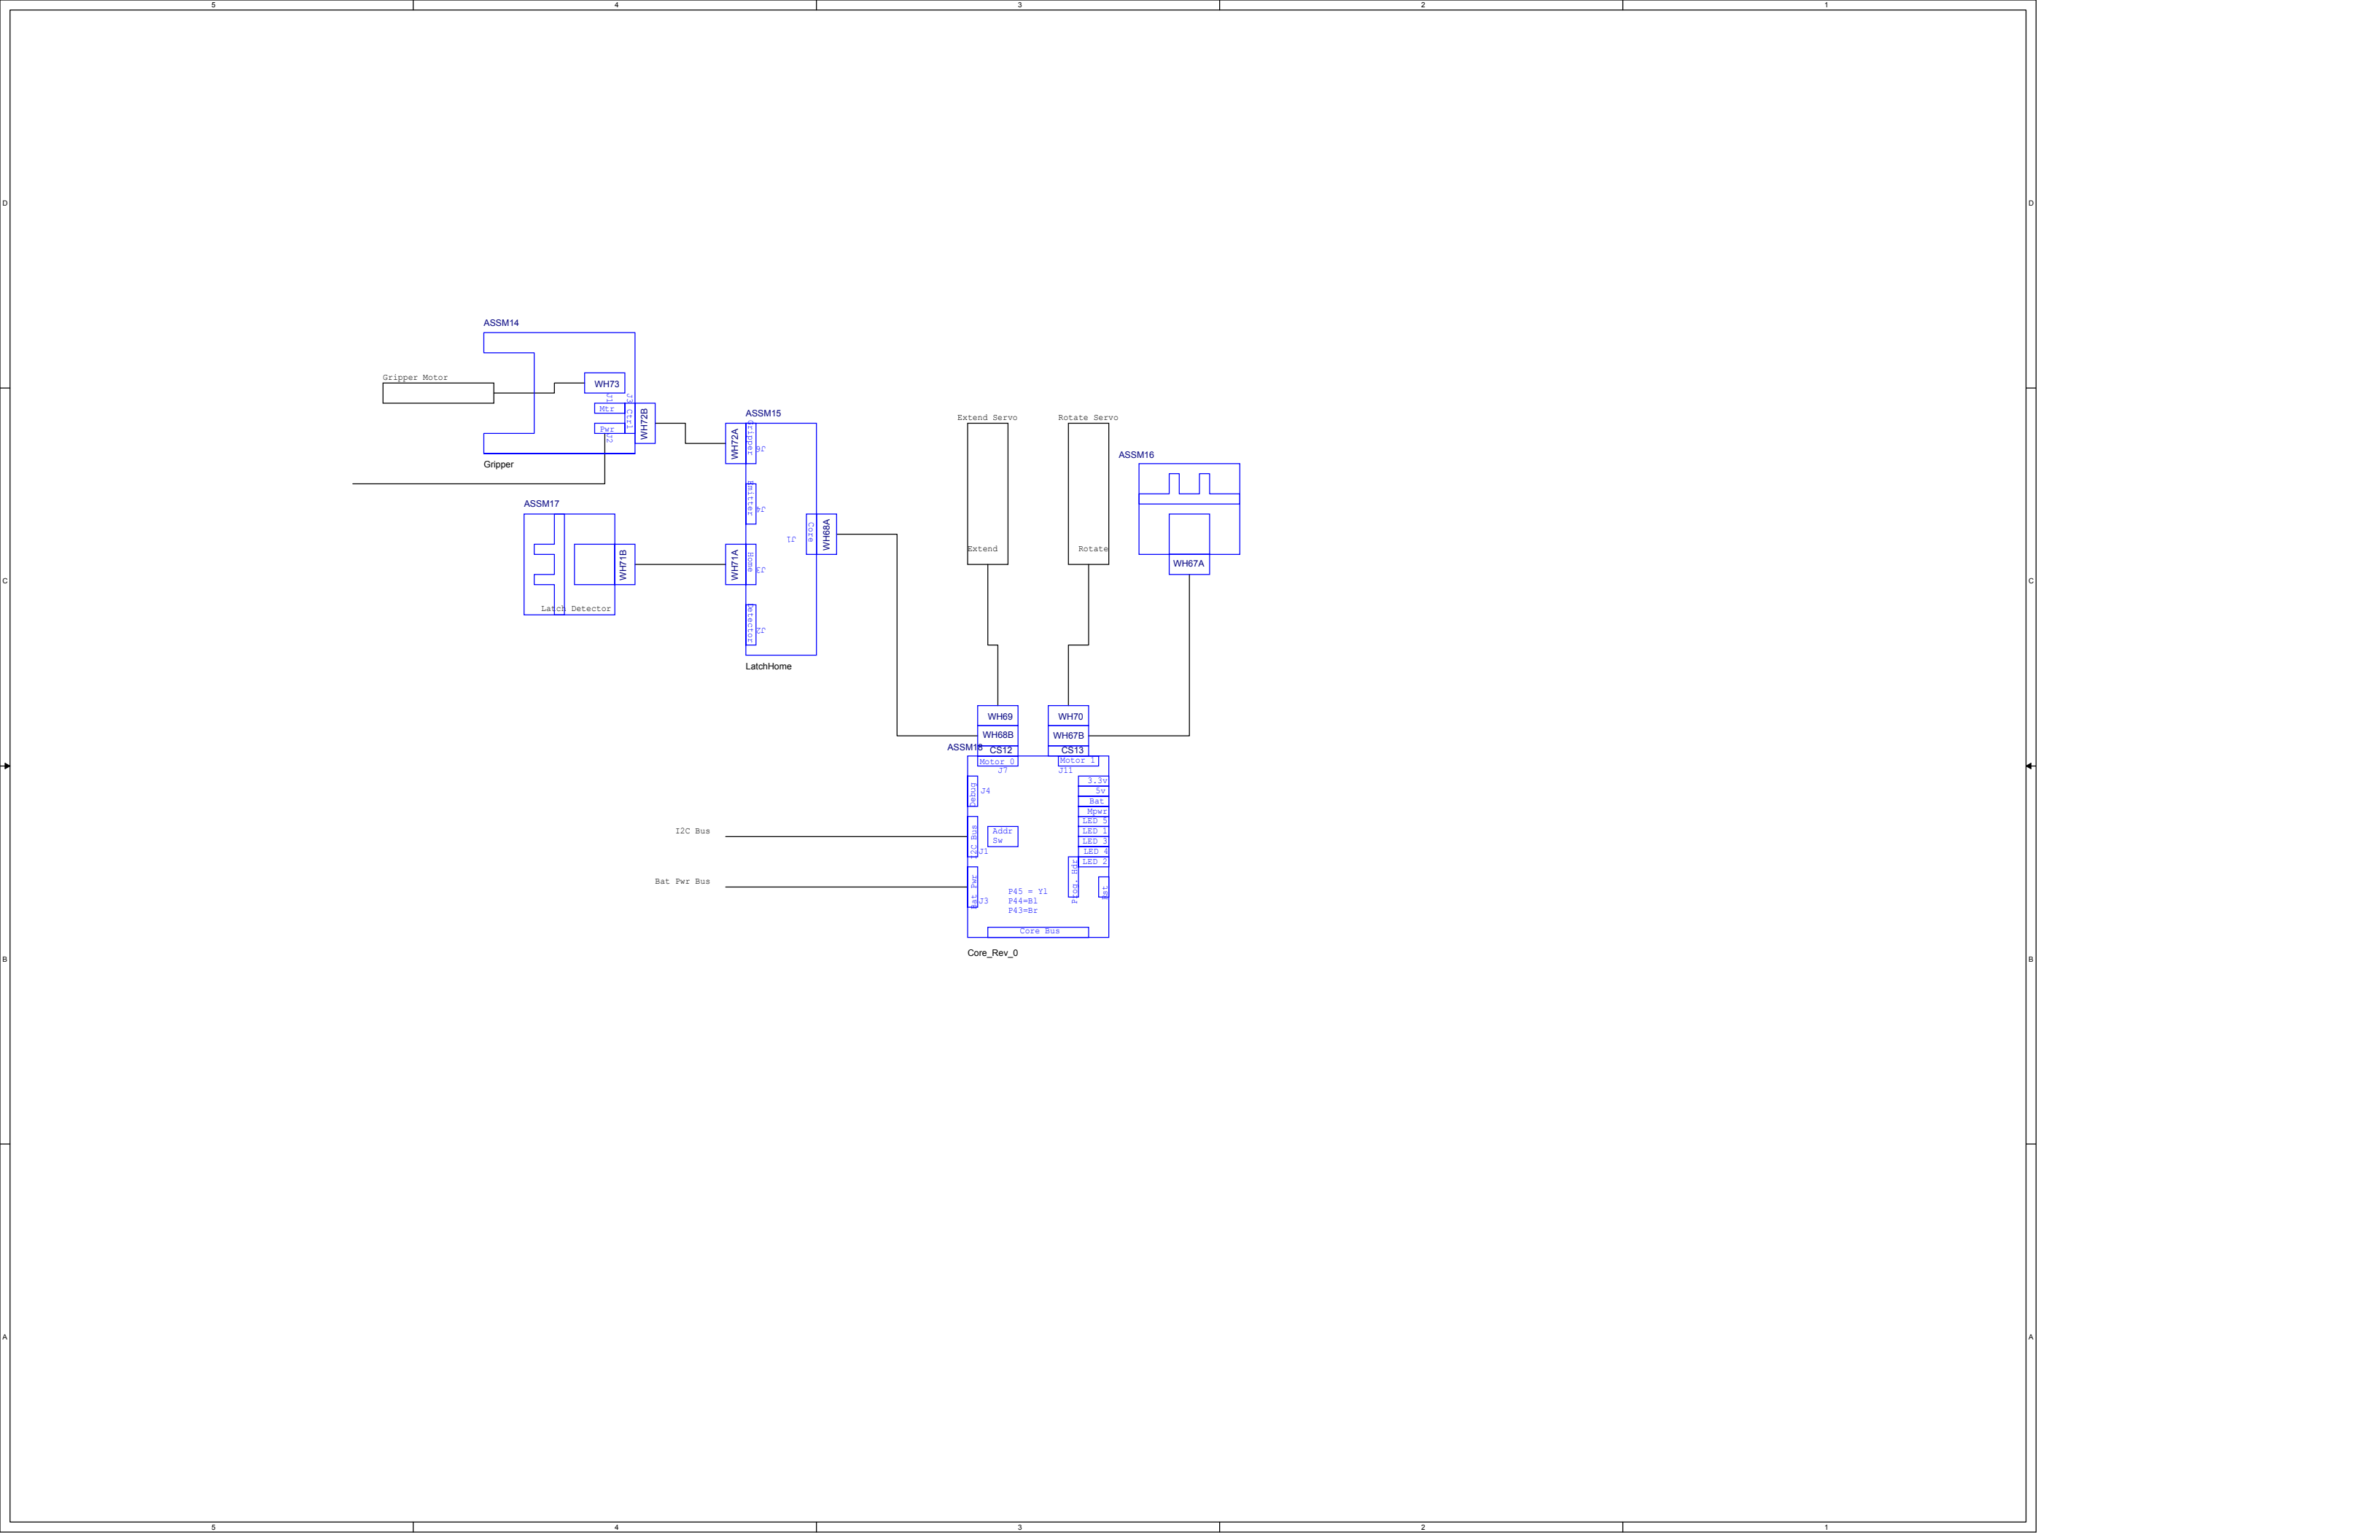

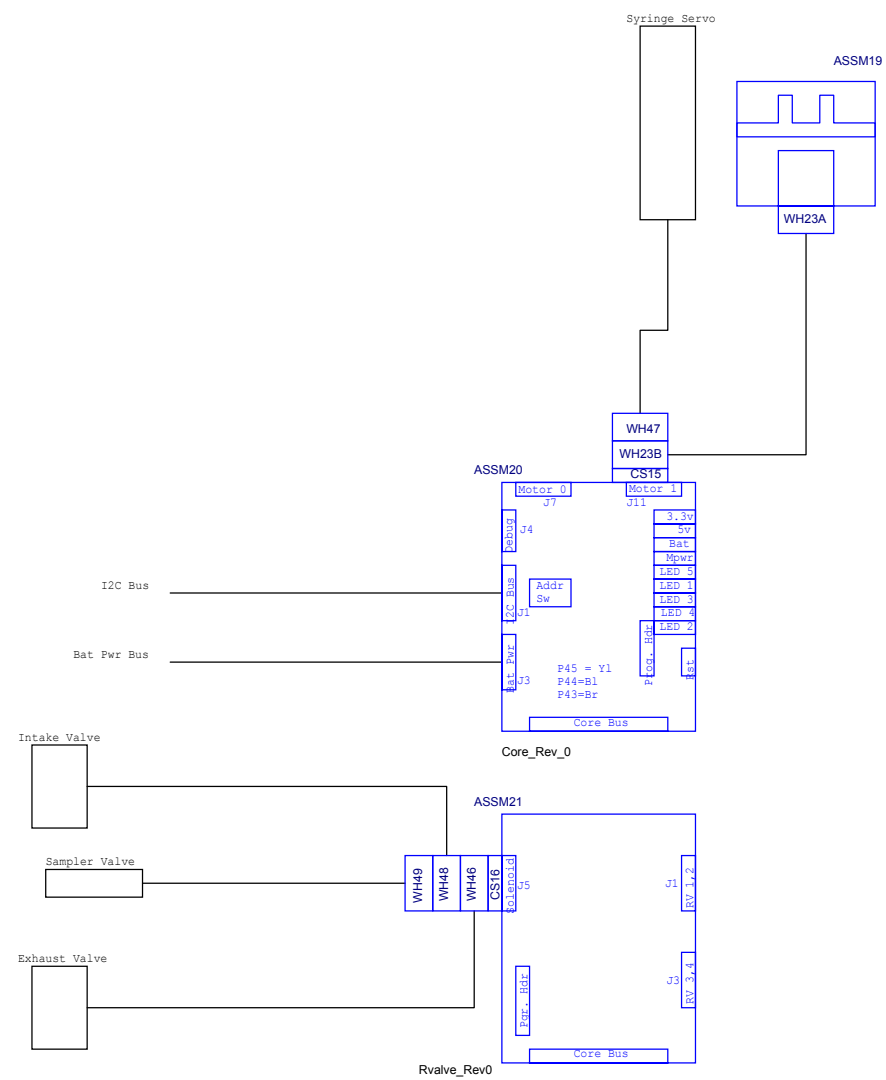

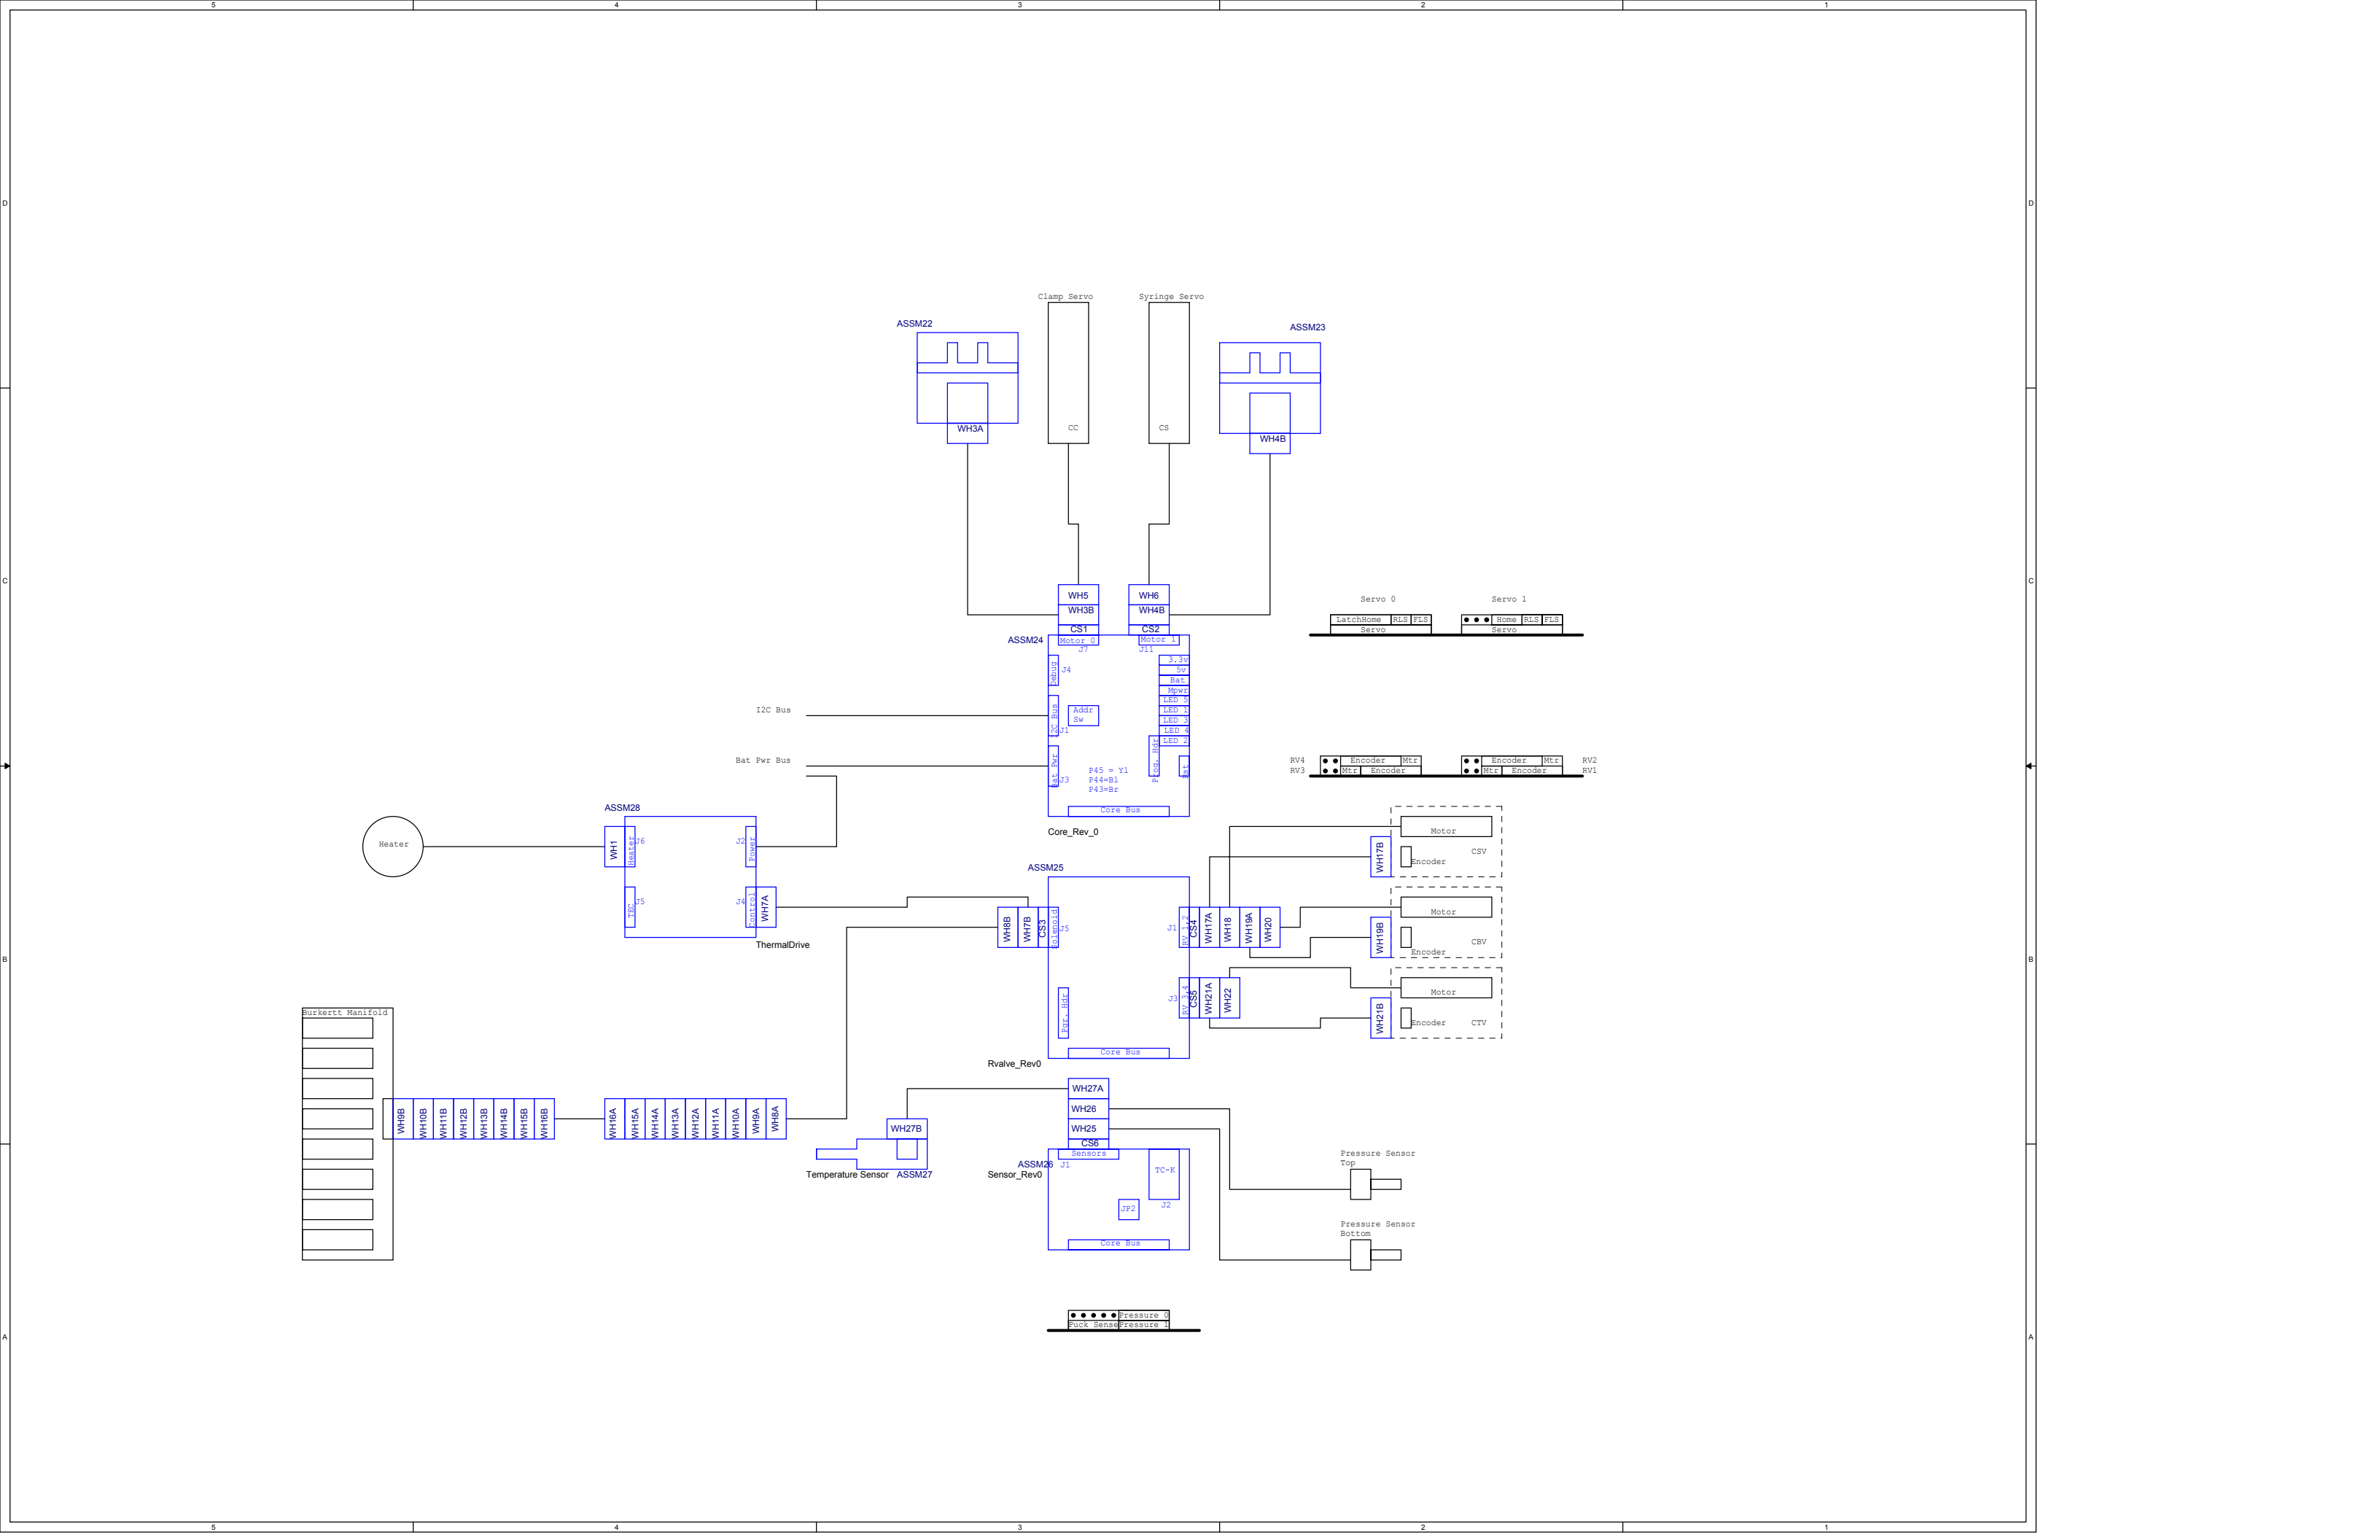


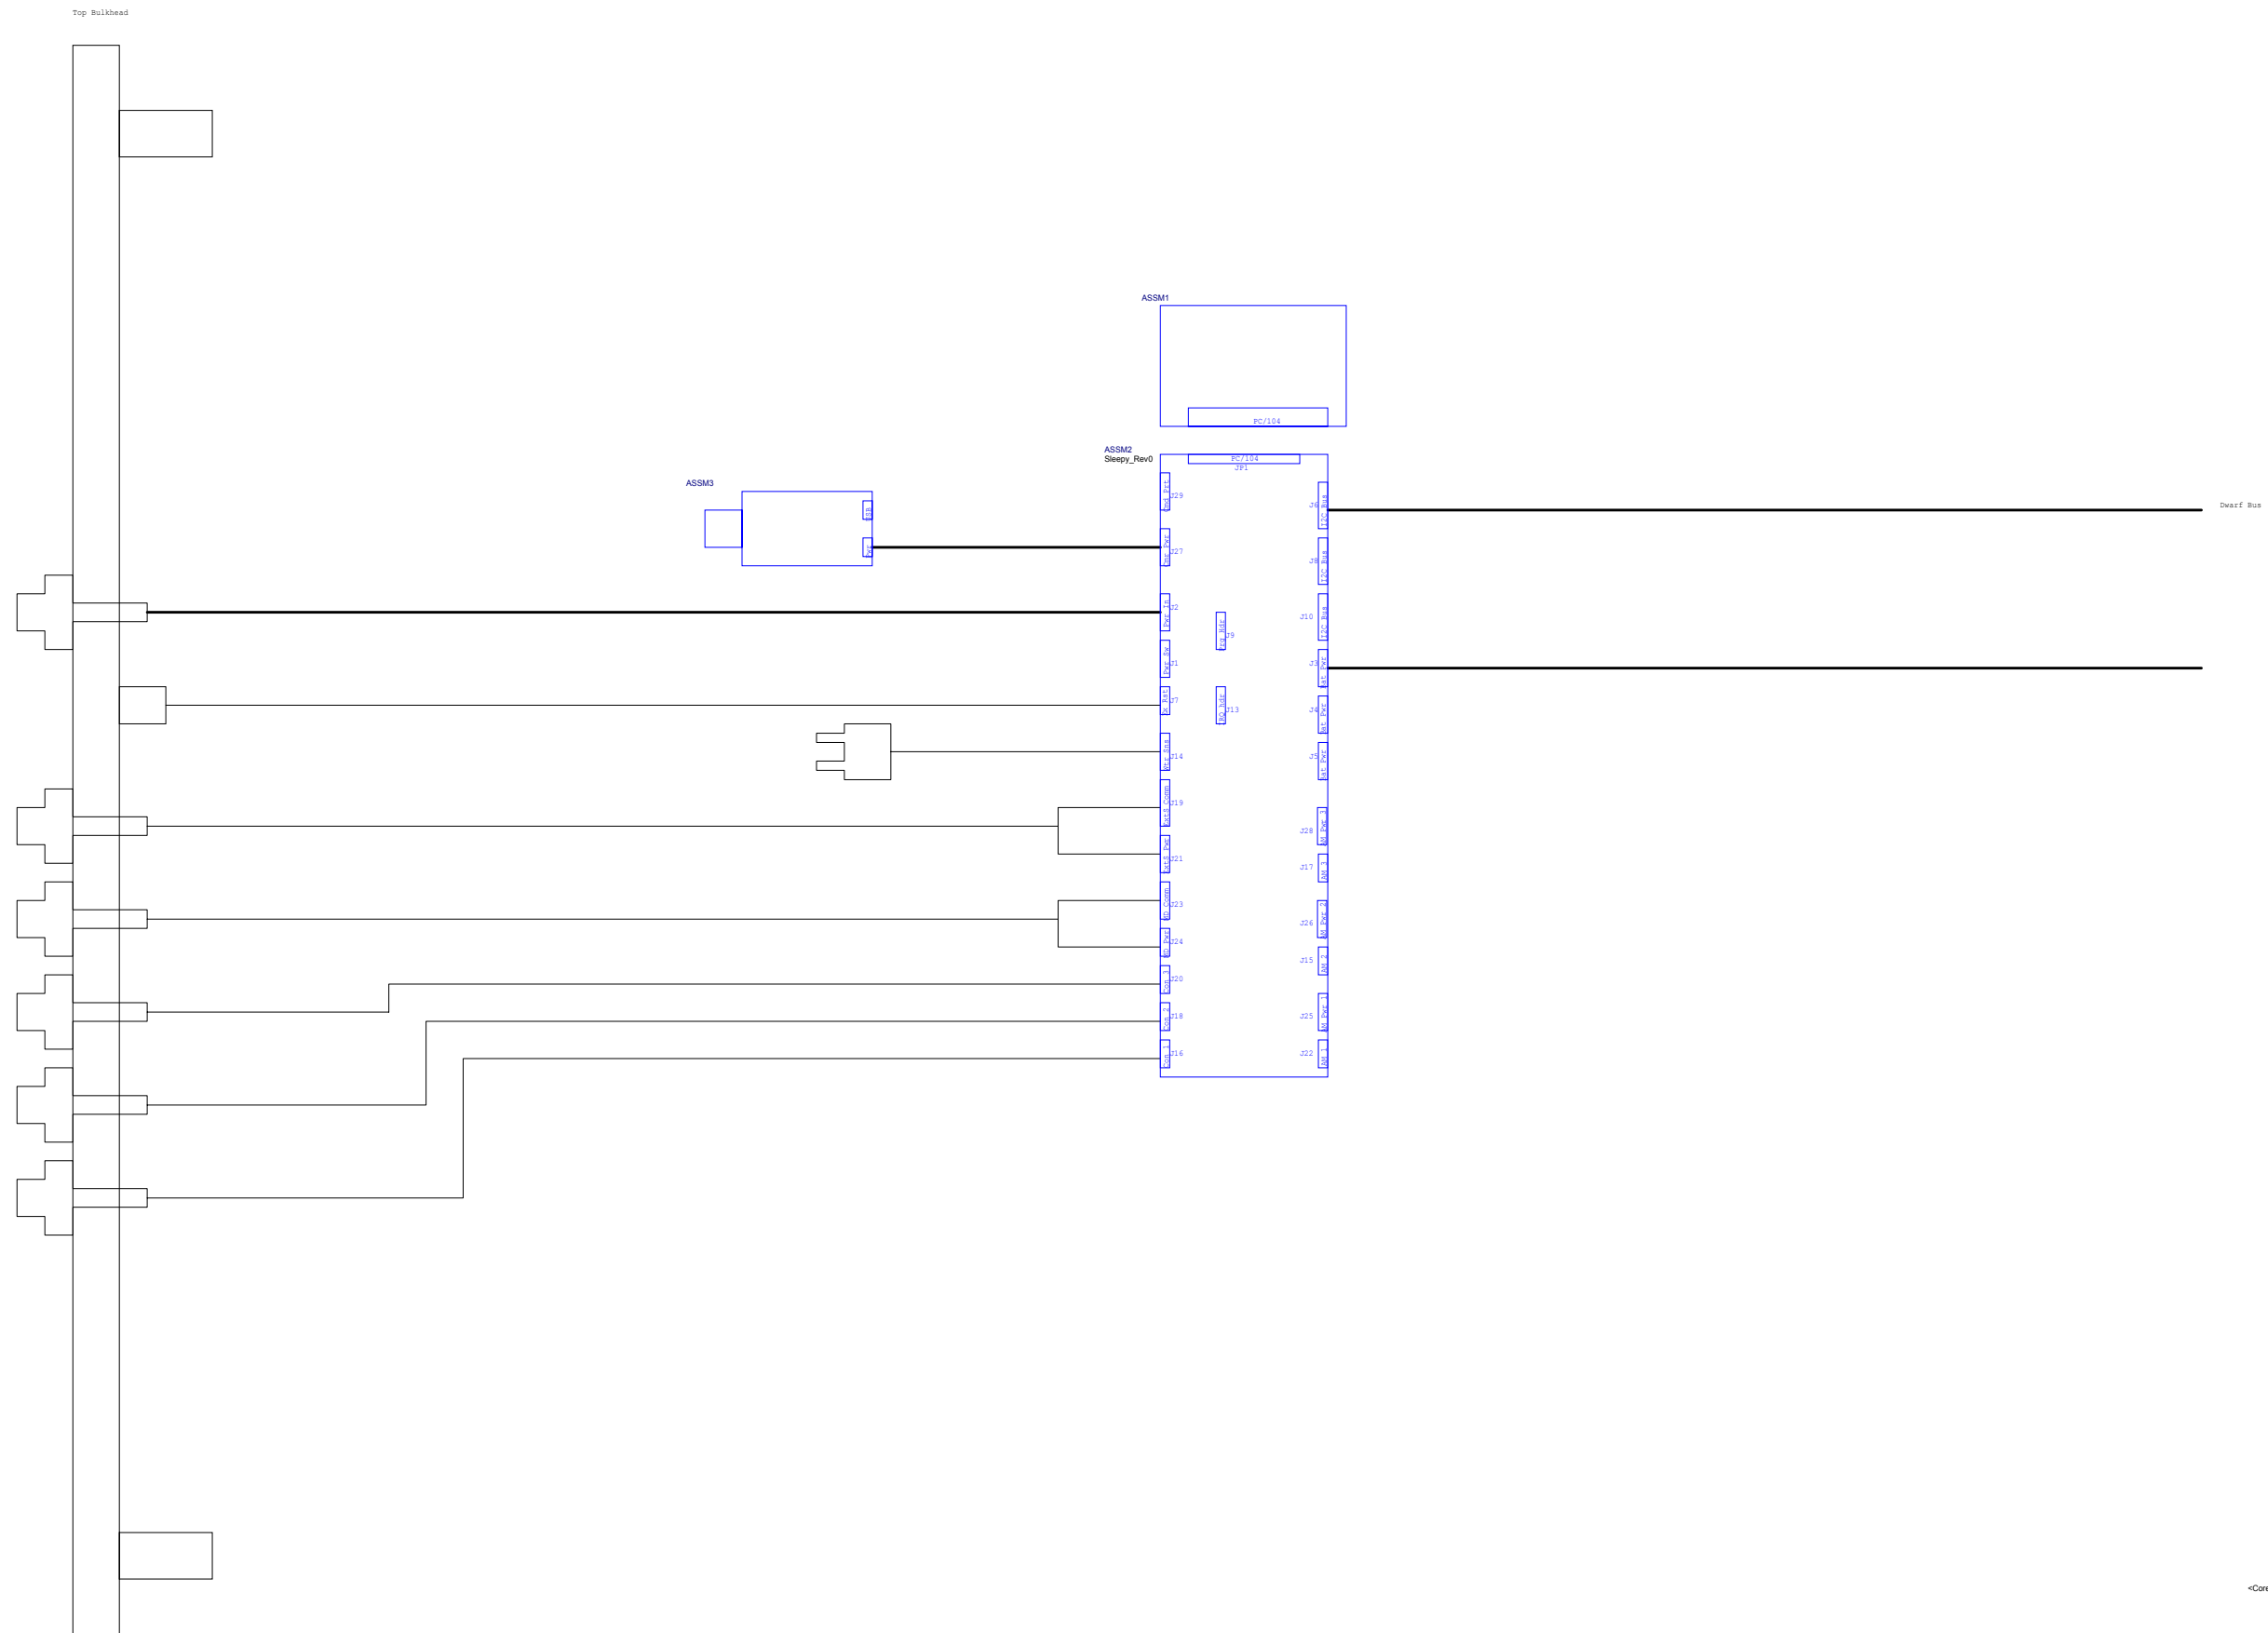

<Core Design>

MONTEREY BAY AQUARIUM RESEARCH INSTITUTE
7700 SANDHOLDT ROAD
MOSS LANDING, CA 95039
(831) 775-1700 www.mbary.org

Copyright MBARI 2000				
Title Sleepy Parts			Number .	
Size D	Engineer Scott Jensen	Layout .	Filename ESP_System	Rev 0.0.0
	Date: Wednesday, November 10, 2004		Sheet 1 of 6	

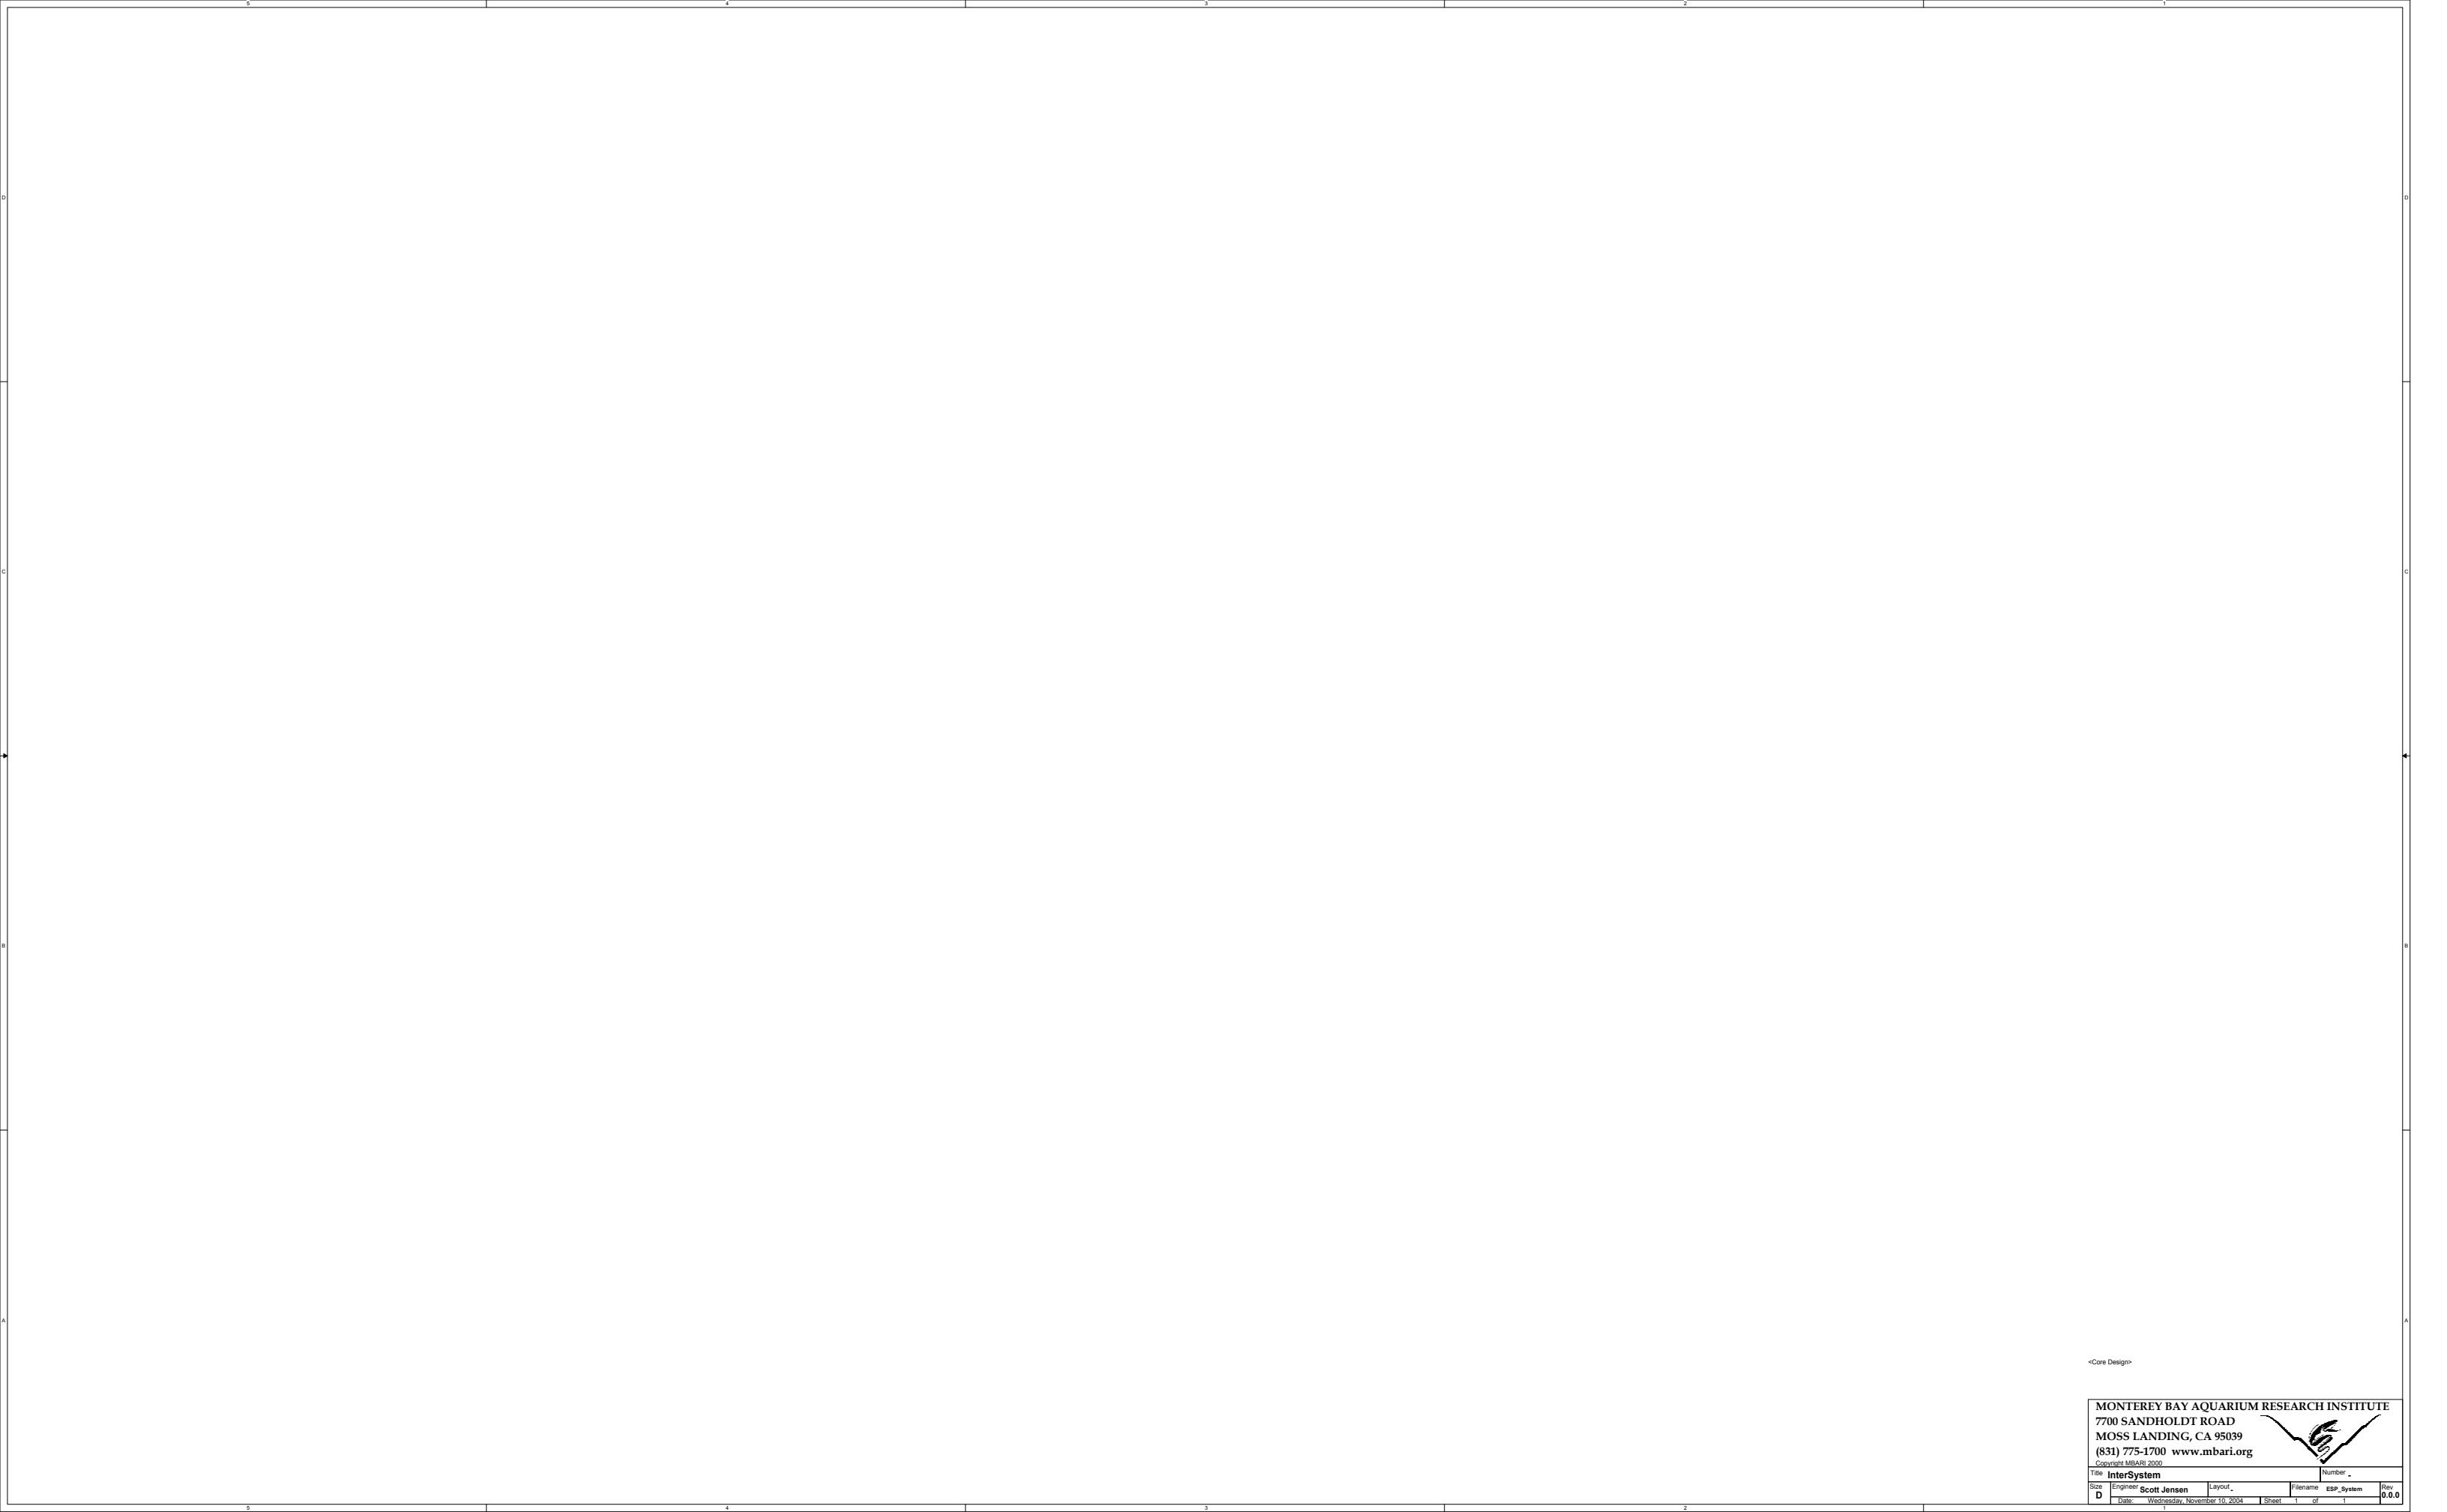

<Core Design>

MONTEREY BAY AQUARIUM RESEARCH INSTITUTE
7700 SANDHOLDT ROAD
MOSS LANDING, CA 95039
(831) 775-1700 www.mbari.org



Title		InterSystem		Number	
Size	Engineer	Layout	Filename	Rev	
D	Scott Jensen		ESP_System	0.0.0	
Date: Wednesday, November 10, 2004		Sheet 1 of 1			