


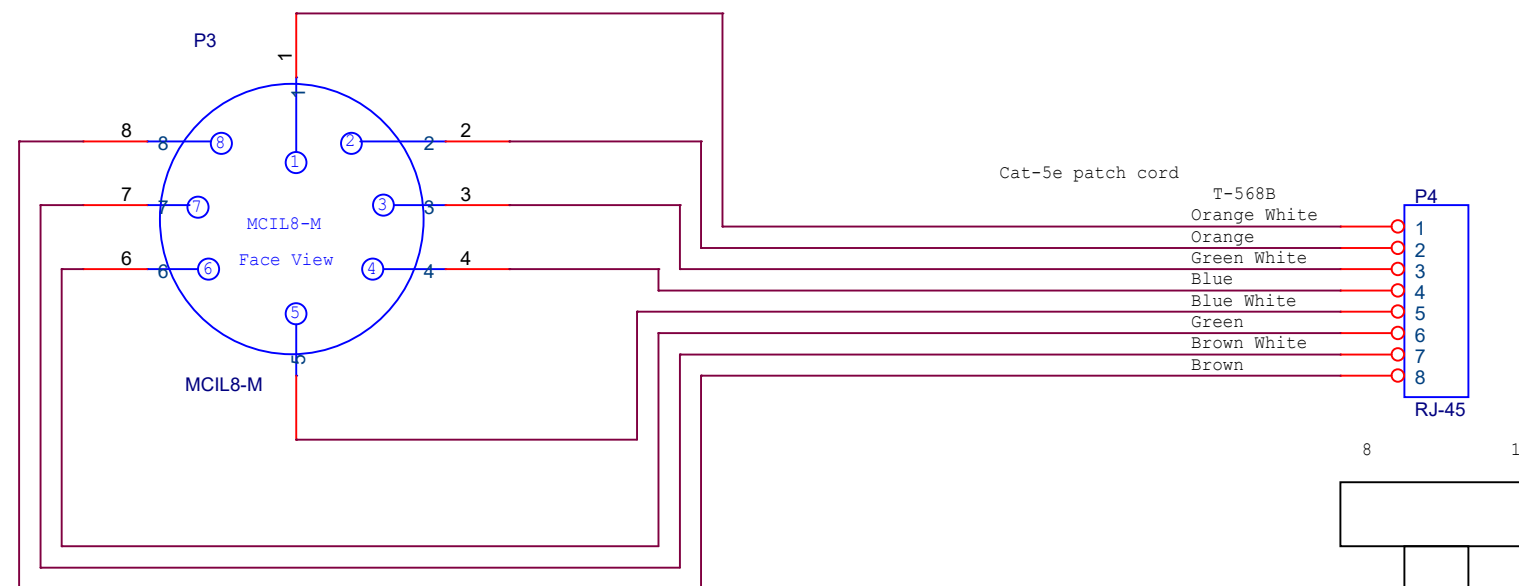

## RJ45 Pinout T-568B

