


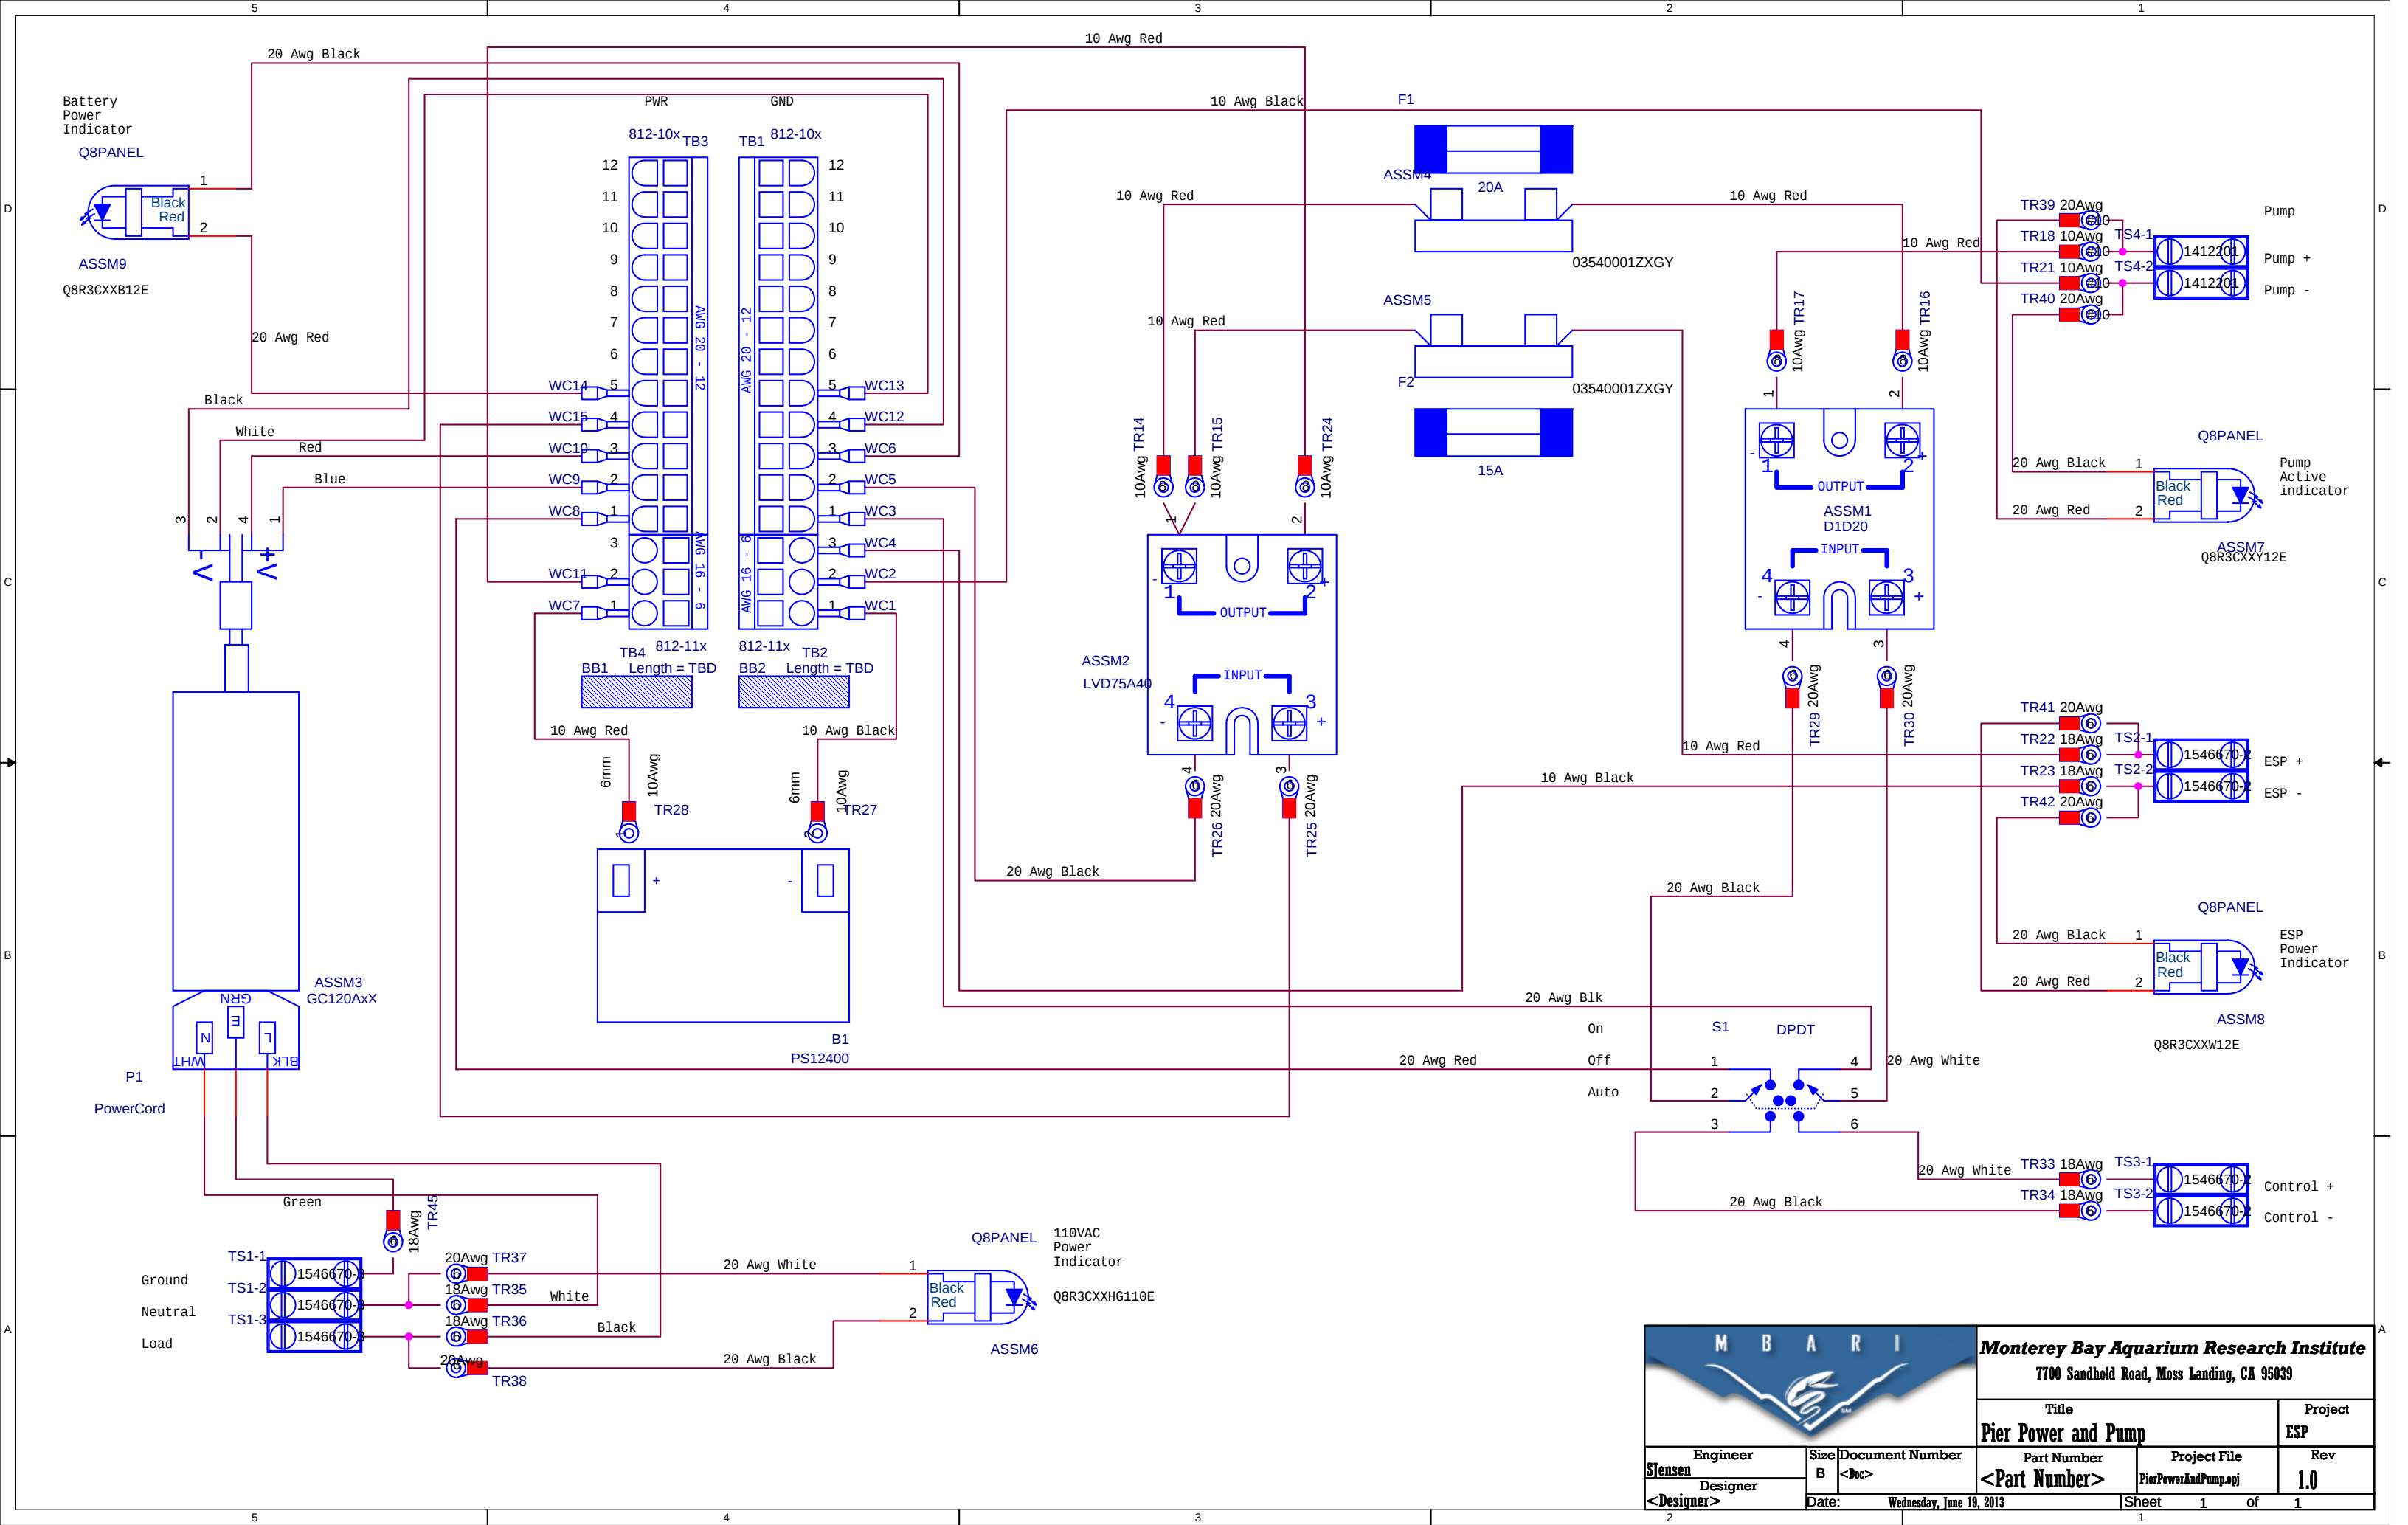

Monterey Bay Aquarium Research Institute
7700 Sandhold Road, Moss Landing, CA 95039

Title: **Pier Power and Pump** Project: **ESP**

Engineer SJensen	Size B	Document Number <Doc>	Part Number <Part Number>	Project File PierPowerAndPump.opj	Rev 1.0
Designer <Designer>	Date:	Wednesday, June 19, 2013	Sheet	1	of 1