


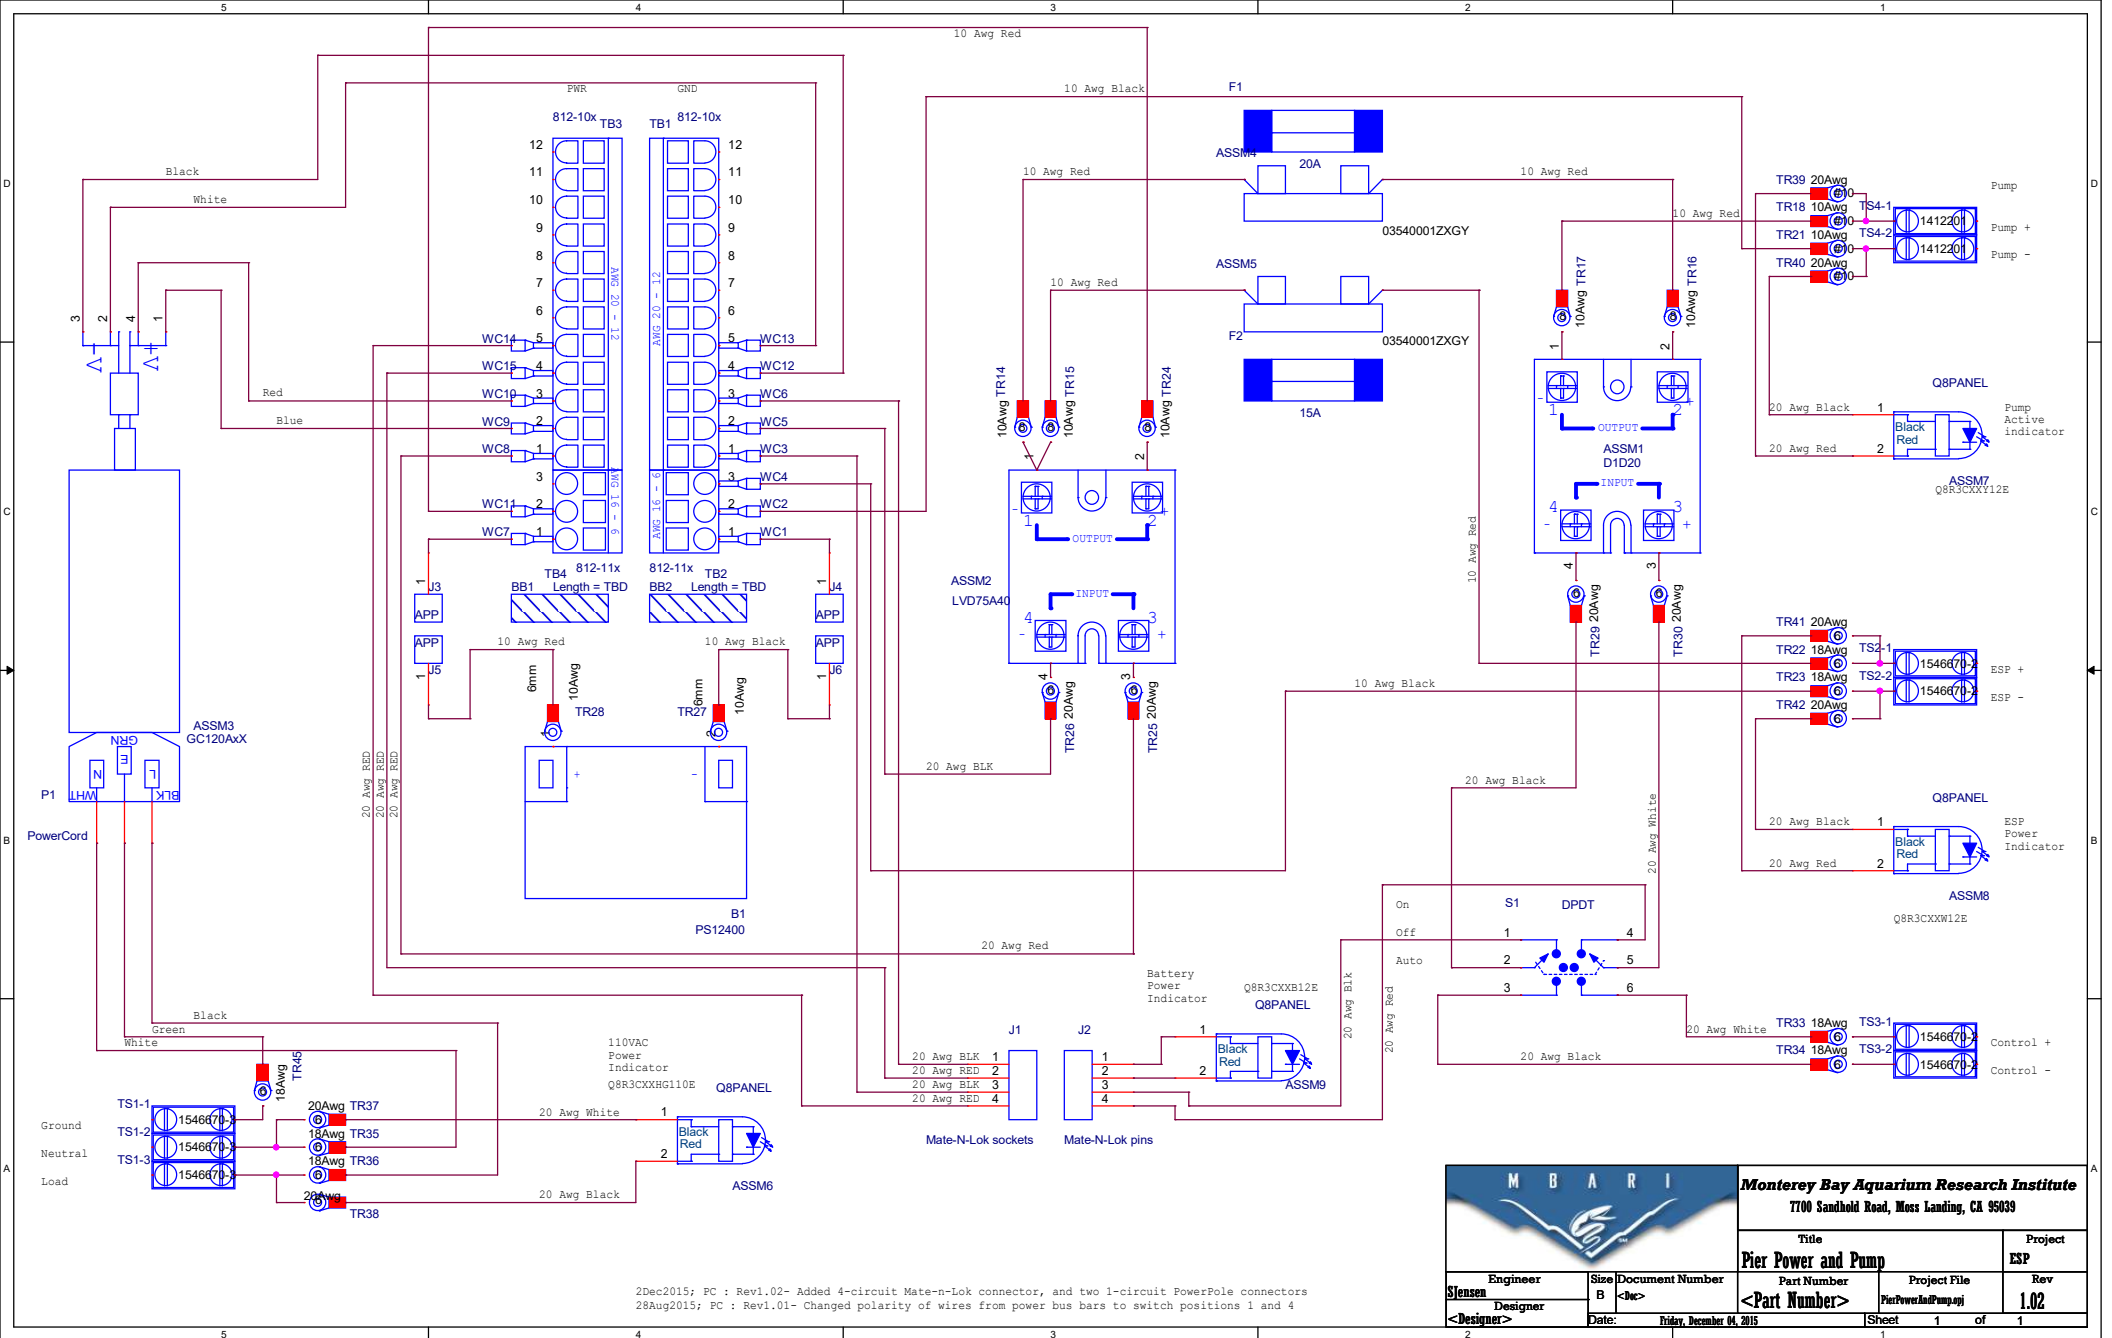

2Dec2015; PC : Rev1.02- Added 4-circuit Mate-n-Lok connector, and two 1-circuit PowerPole connectors
28Aug2015; PC : Rev1.01- Changed polarity of wires from power bus bars to switch positions 1 and 4



Monterey Bay Aquarium Research Institute
7700 Sandhold Road, Moss Landing, CA 95039

Title		Project	
Pier Power and Pump		ESP	
Part Number	Project File	Rev	
<Part Number>	PierPowerAndPump.rpt	1.02	
Engineer	Size	Document Number	
Stensen	B	<Doc>	
Designer	Date:	Friday, December 04, 2015	
<Designer>			

Sheet 1 of 1