

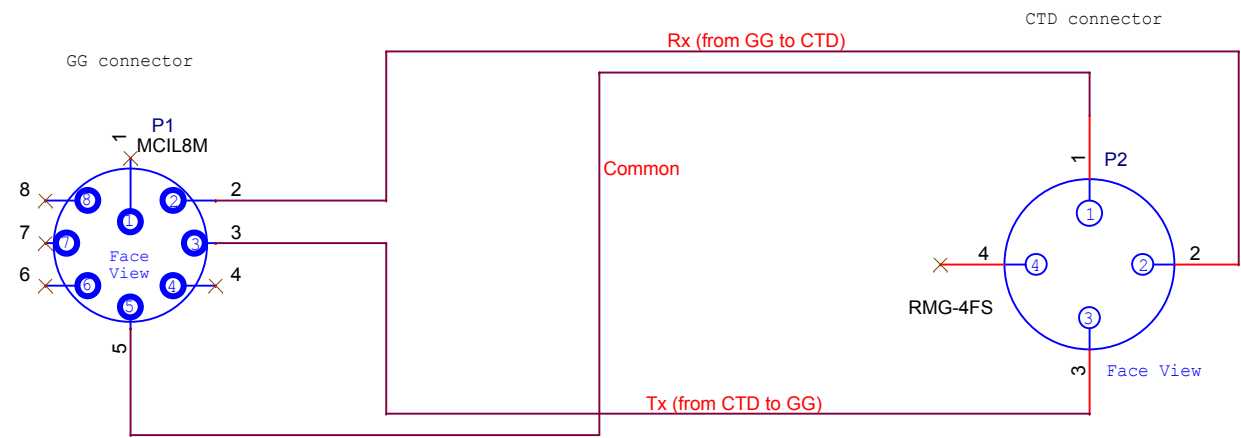


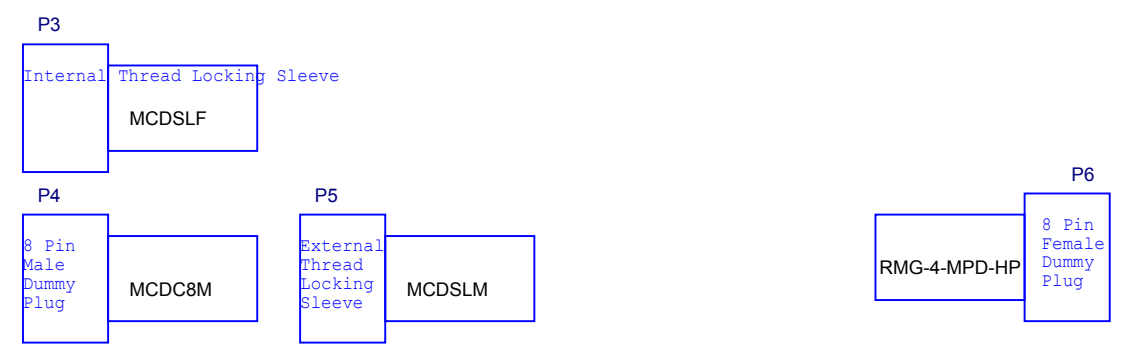

3-conductor and 18 Awg wire
80 jacketed cable

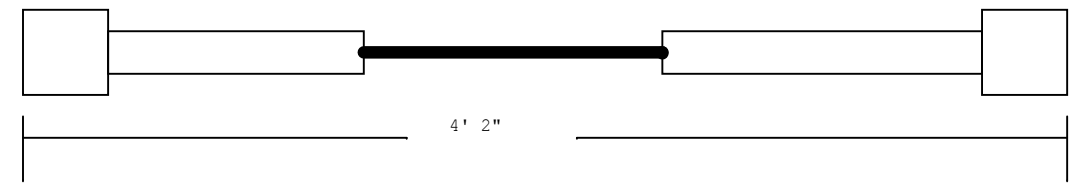

MONTEREY BAY AQUARIUM RESEARCH INSTITUTE 7700 SANDHOLDT ROAD MOSS LANDING, CA 95039 (831) 775-1700 www.mbari.org Copyright MBARI 2000					
Title GiGi to CTD Cable (CAB5)				Number _	
Size B	Engineer Scott Jensen	Layout _	Filename ESP_System	Rev 0.0.0	
	Date: Monday, April 04, 2011		Sheet 1 of 1		