

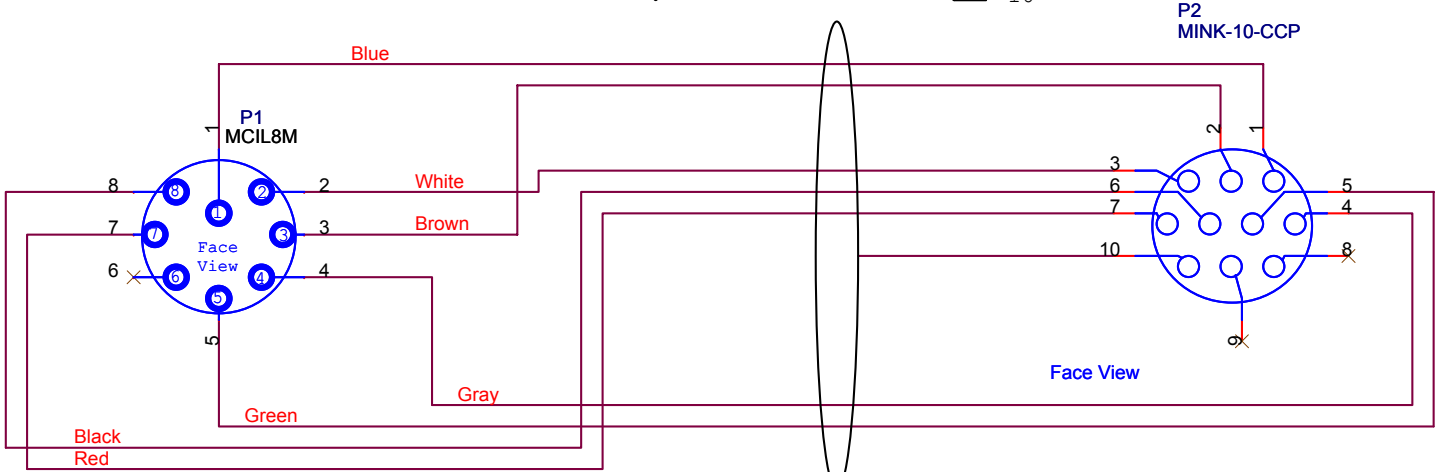
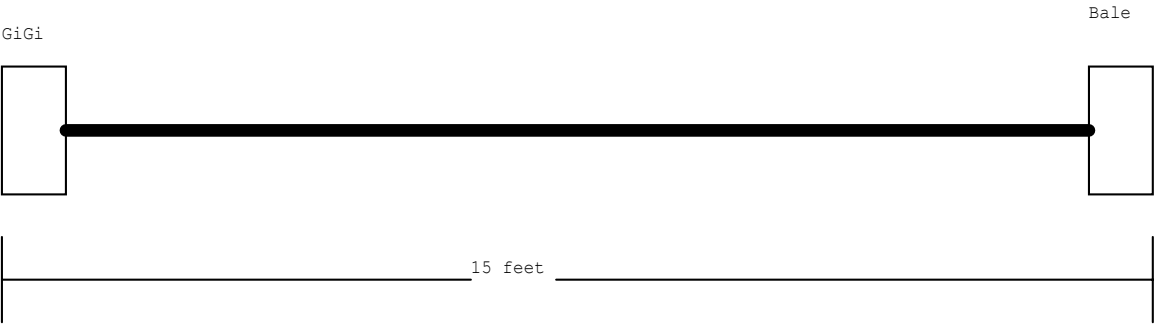
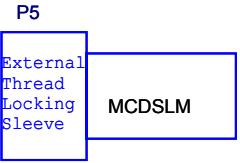
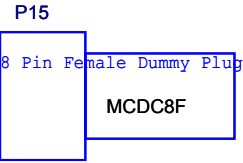


P1 Pin	Function	Color	Gauge
1	CD (in)	Blue	20
2	Tx (Data out)	White	20
3	Rx (Data in)	Brown	20
4	CTS (in)	Gray	20
5	Sig Gnd	Green	16
6	DTR (out)	Green	20
7	+PWR	Red	16
8	PWR GND	Black	16

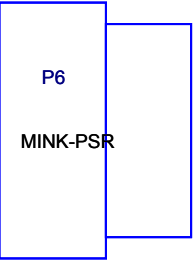

Falmat FM051-597-A Rev A

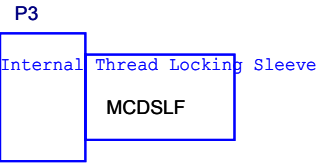

MONTEREY BAY AQUARIUM RESEARCH INSTITUTE

7700 SANDHOLDT ROAD

MOSS LANDING, CA 95039







(831) 775-1700 www.mbari.org

Copyright MBARI 2000



Title GiGi to EM Cable (CAB2)			Number _	
Size B	Engineer Scott Jensen	Layout _	Filename ESP_System	Rev 0.0.0
	Date: Monday, March 28, 2005		Sheet 1 of 1	


P2 Pin	Function	Color	Gauge
1	CD (in)	Blue	20
2	Tx (Data out)	White	20
3	Rx (Data in)	Brown	20
4	CTS (in)	Gray	20
5	Sig Gnd	Green	16
6	DTR (out)	Green	20
7	+PWR	Red	16
8	PWR GND	Black	16

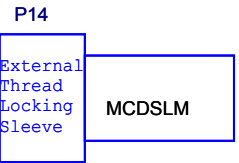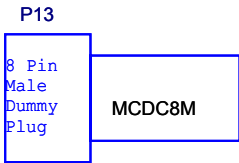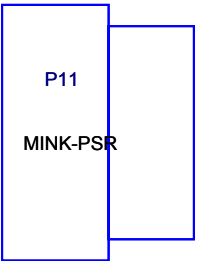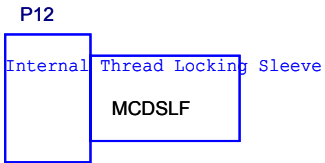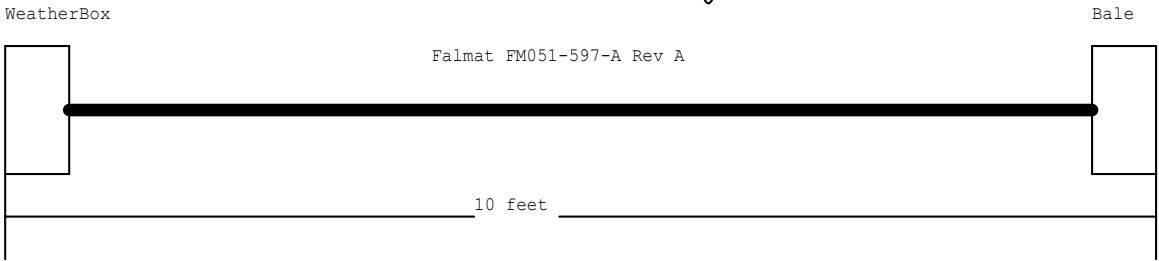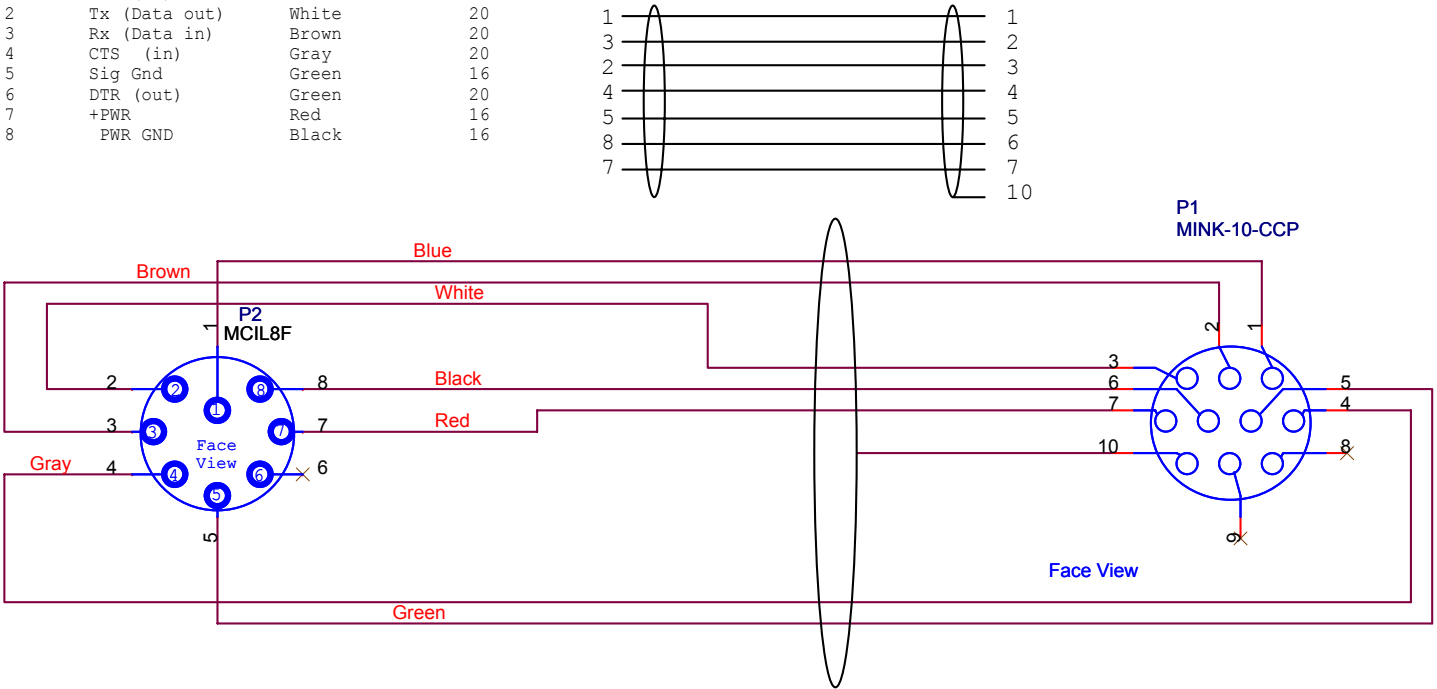






MONTEREY BAY AQUARIUM RESEARCH INSTITUTE
7700 SANDHOLDT ROAD
MOSS LANDING, CA 95039
(831) 775-1700 www.mbari.org



Title EM Cable to Weather box (CAB4)				Number _	
Size B	Engineer Scott Jensen	Layout _		Filename ESP_System	Rev 0.0.0
	Date: Monday, March 28, 2005	Sheet 1	of 1		


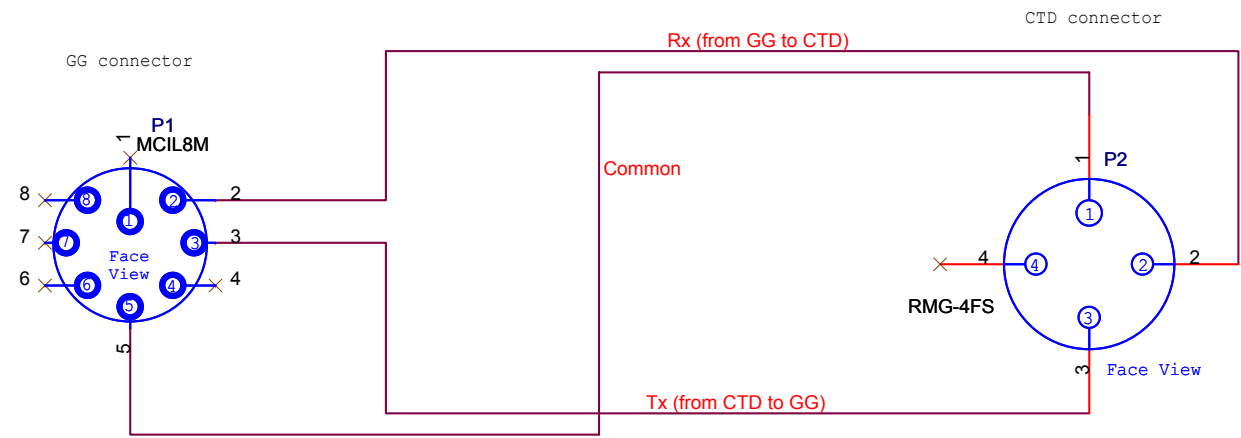


3-conductor and 18 Awg wire
SO jacketed cable

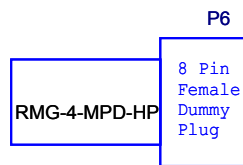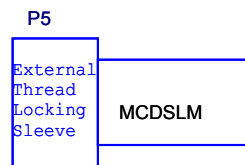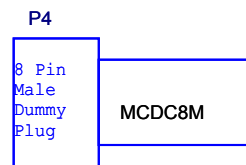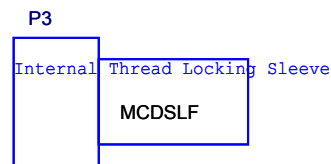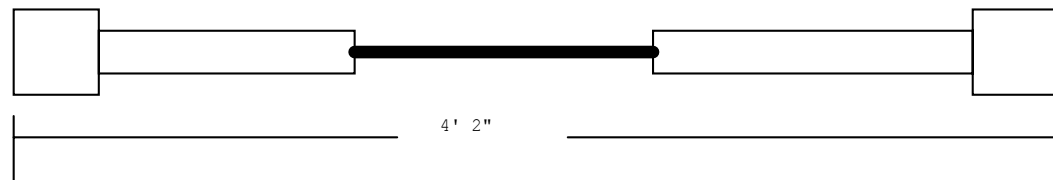


MONTEREY BAY AQUARIUM RESEARCH INSTITUTE 7700 SANDHOLDT ROAD MOSS LANDING, CA 95039 (831) 775-1700 www.mbari.org Copyright MBARI 2000					
Title GiGi to CTD Cable (CAB5)				Number _	
Size B	Engineer	Layout	Filename	Rev	
	Scott Jensen		ESP_System	0.0.0	
Date: Monday, April 11, 2005		Sheet	1	of	1

P1	Pin	Function	Color	Gauge
1		CD (in)	Blue	20
2		Tx (Data out)	White	20
3		Rx (Data in)	Brown	20
4		CTS (in)	Gray	20
5		Sig Gnd	Green	16
6		DTR (out)	Green	20
7		+PWR	Red	16
8		PWR GND	Black	16

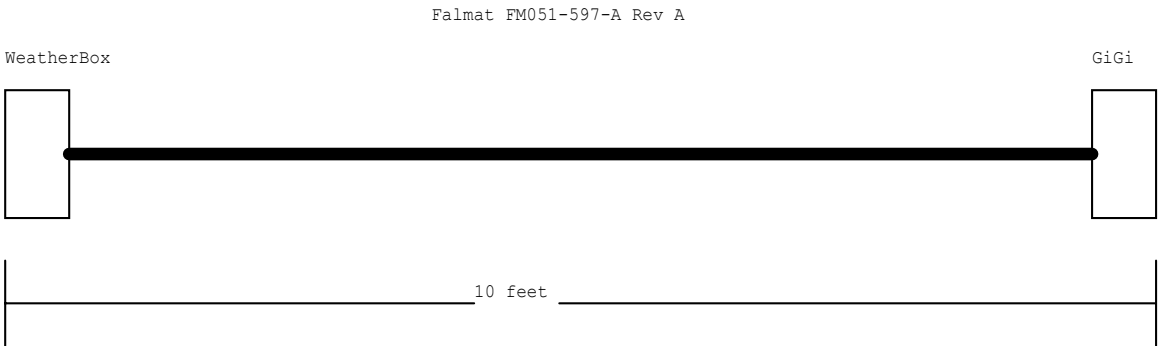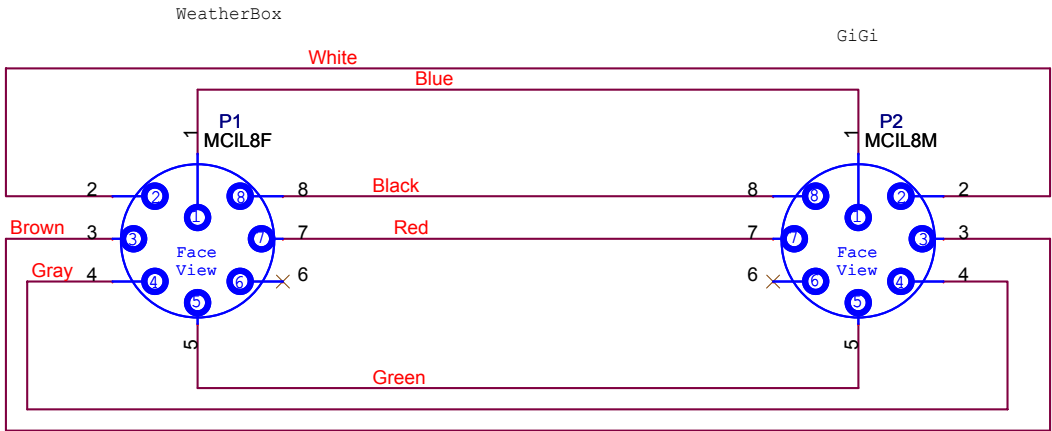

This Cable is used as a test cable to be able to plug in the WeatherBox Without having to use the entire bouy and EM cable setup.

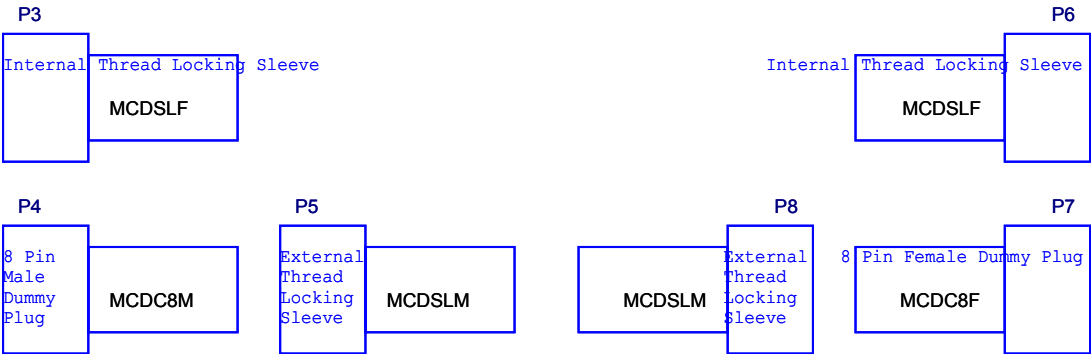

MONTEREY BAY AQUARIUM RESEARCH INSTITUTE

7700 SANDHOLDT ROAD

MOSS LANDING, CA 95039

(831) 775-1700 www.mbari.org

Copyright MBARI 2000



Title GiGi to WeatherBox Cable (CAB6)			Number _	
Size B	Engineer Scott Jensen	Layout _	Filename ESP_System	Rev 0.0.0
	Date: Monday, March 28, 2005	Sheet 1	of 1	