


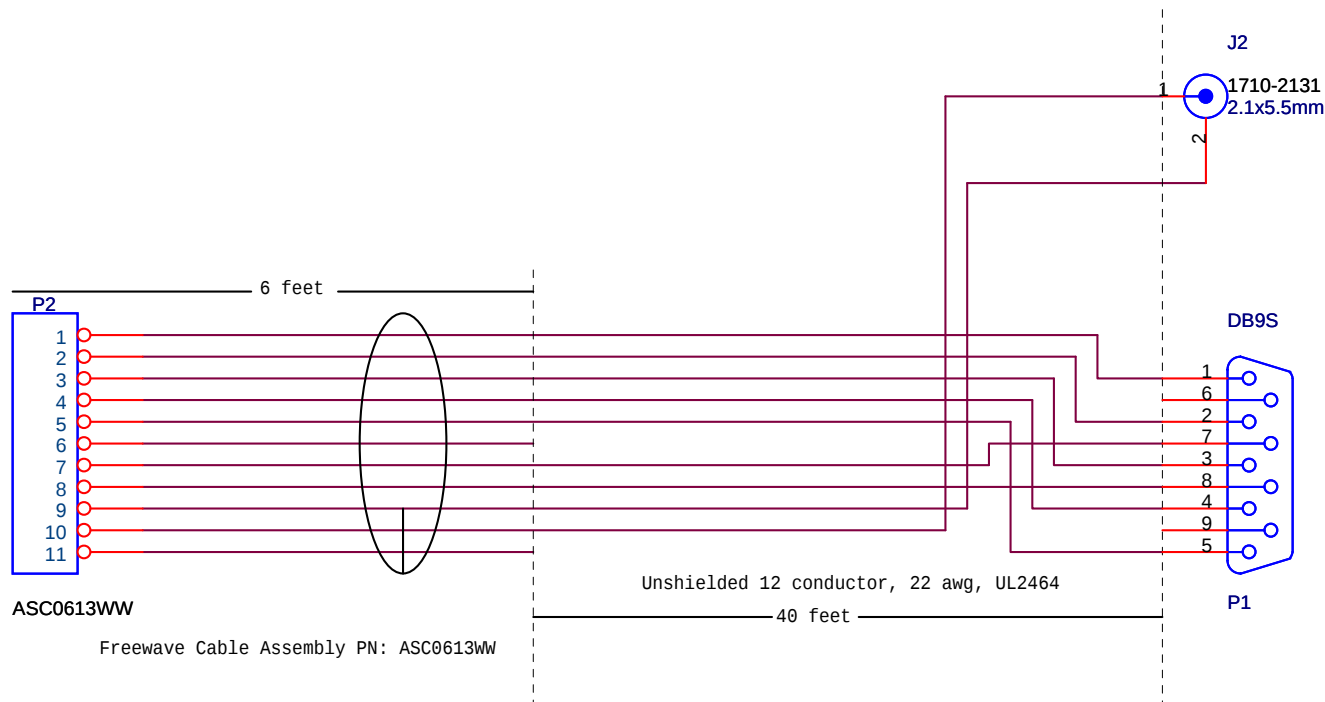

ASC0613WW

Freewave Cable Assembly PN: ASC0613WW

Freewave FGR	Function	Direction
1 Brown	CD	Out
2 Red	FX	Out
3 Orange	RX	In
4 Yellow	DTR	In
5 Green	END	Gnd
6 Blue	Diag TX	Out
7 Violet	RTS	In
8 Gray	CTS	Out
9 White (shield)	Pwr Gnd	Pwr Gnd
10 Black	PWR+	Pwr In
11 Pink (Shield)	Diag RX	In

IBM PC	Function	Direction
1 Brown	DCD	In
2 Red	RX	In
3 Orange	TX	Out
4 Yellow	DTR	Out
5 Green	END	Gnd
6 Blue	DSR	In
7 Violet	RTS	Out
8 Gray	CTS	In
9 White	RI	In

		
Monterey Bay Aquarium Research Institute 7700 Sandhold Road, Moss Landing, CA 95039		
Engineer Stensen Designer <Designer>	Size A	Document Number <Doc>
Date: Friday, March 05, 2010		

Shore Side cable		Project ESP
Part Number <Part Number>	Project File <Project File>	Rev <Rev>
Sheet 1 of 1		