


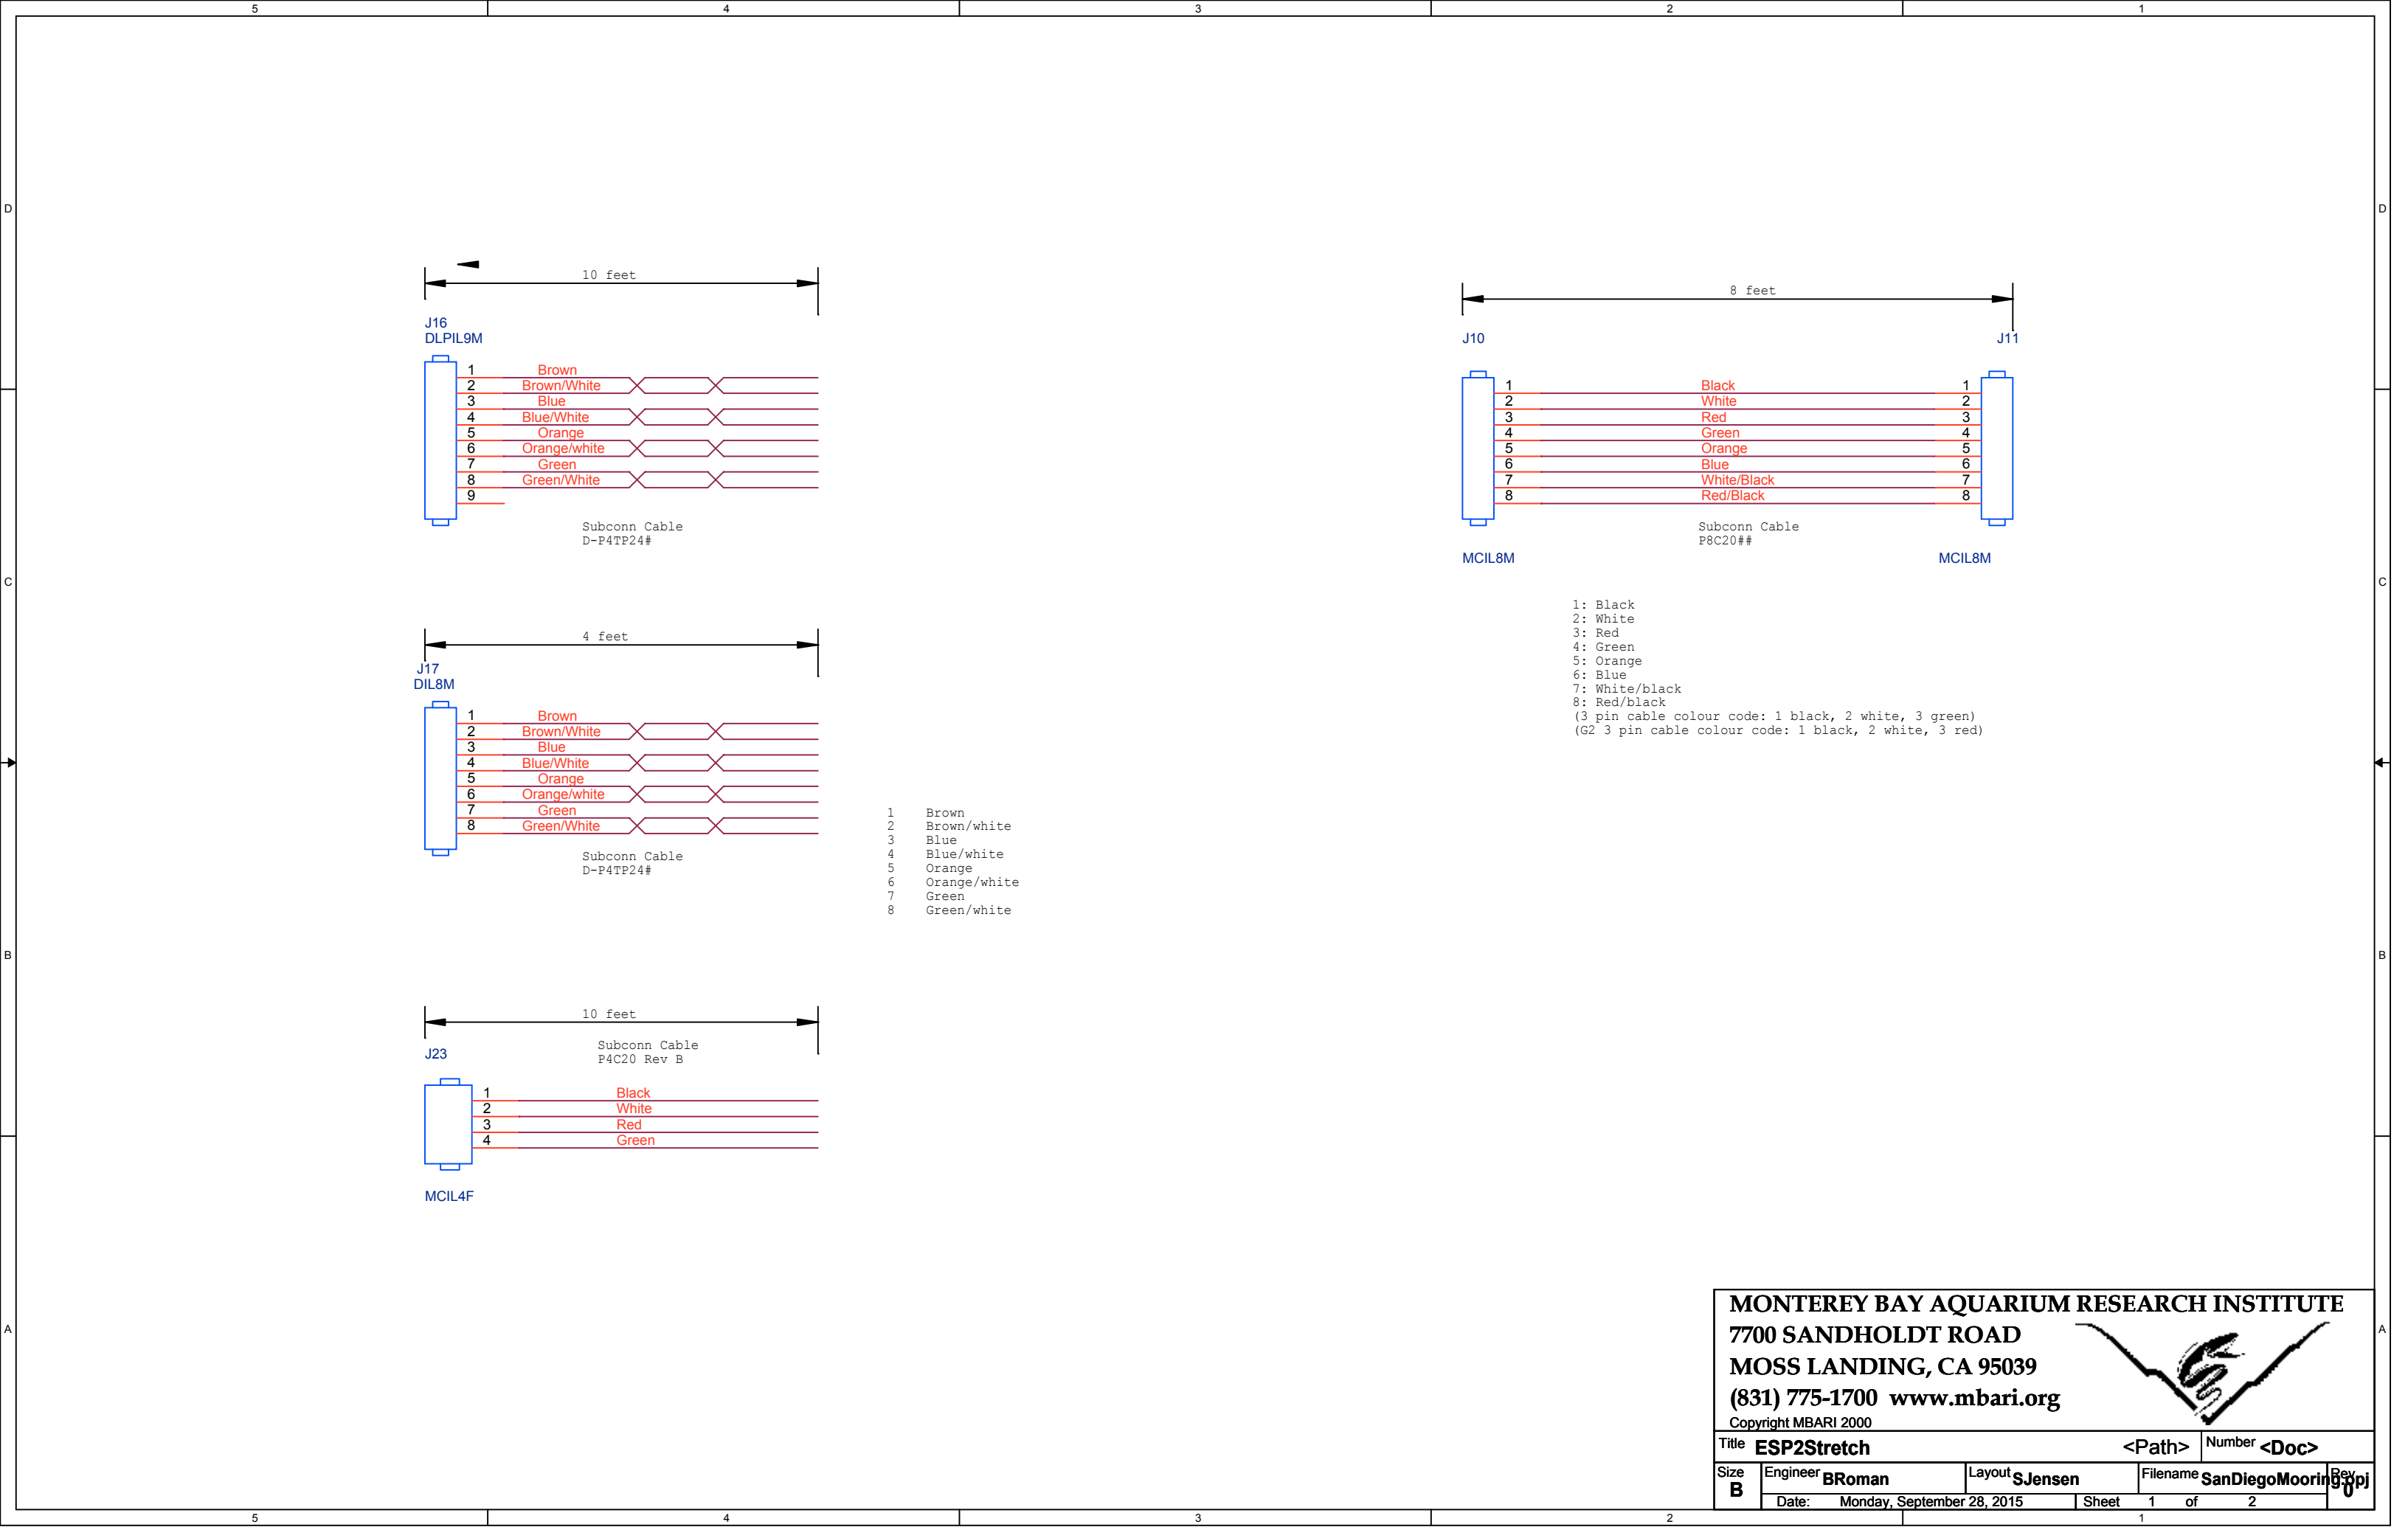
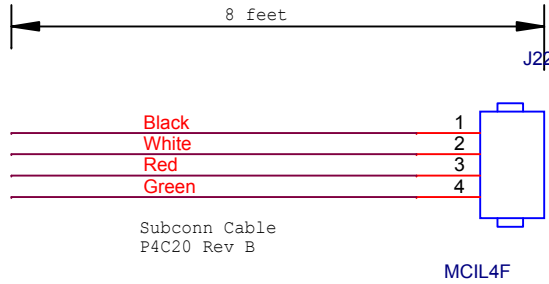
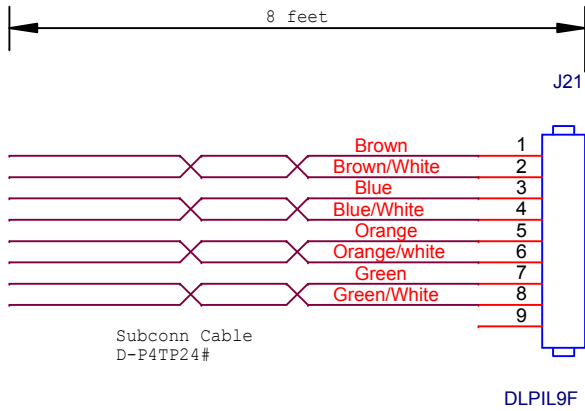


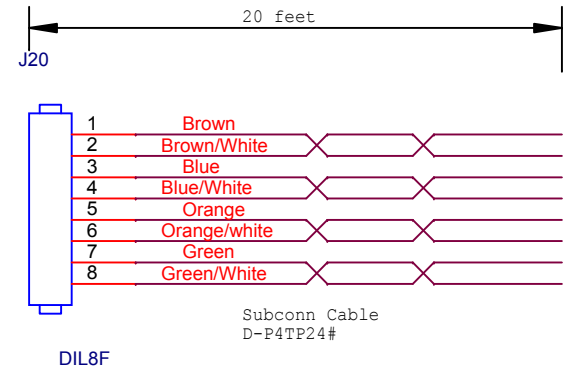

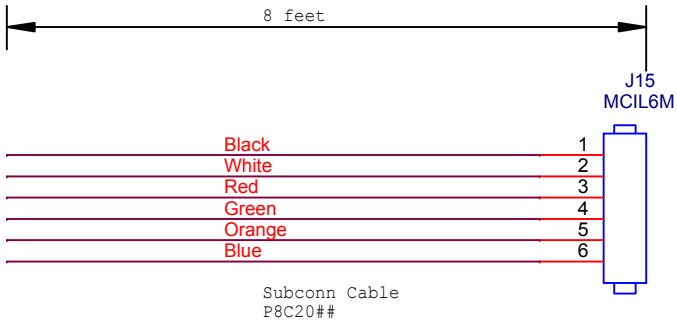

MONTEREY BAY AQUARIUM RESEARCH INSTITUTE
7700 SANDHOLDT ROAD
MOSS LANDING, CA 95039
(831) 775-1700 www.mbari.org

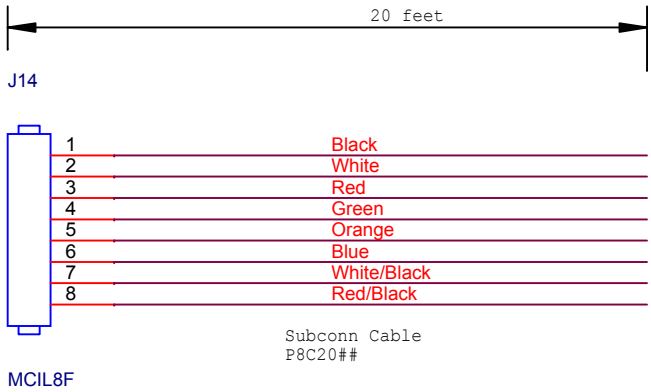

Title Buoy2Stretch		<Path>		Number <Doc>	
Size B	Engineer BRoman	Layout SJensen	Filename SanDiegoMooring30.pj	Rev 0	
Date: Monday, September 28, 2015		Sheet 2	of 2		