



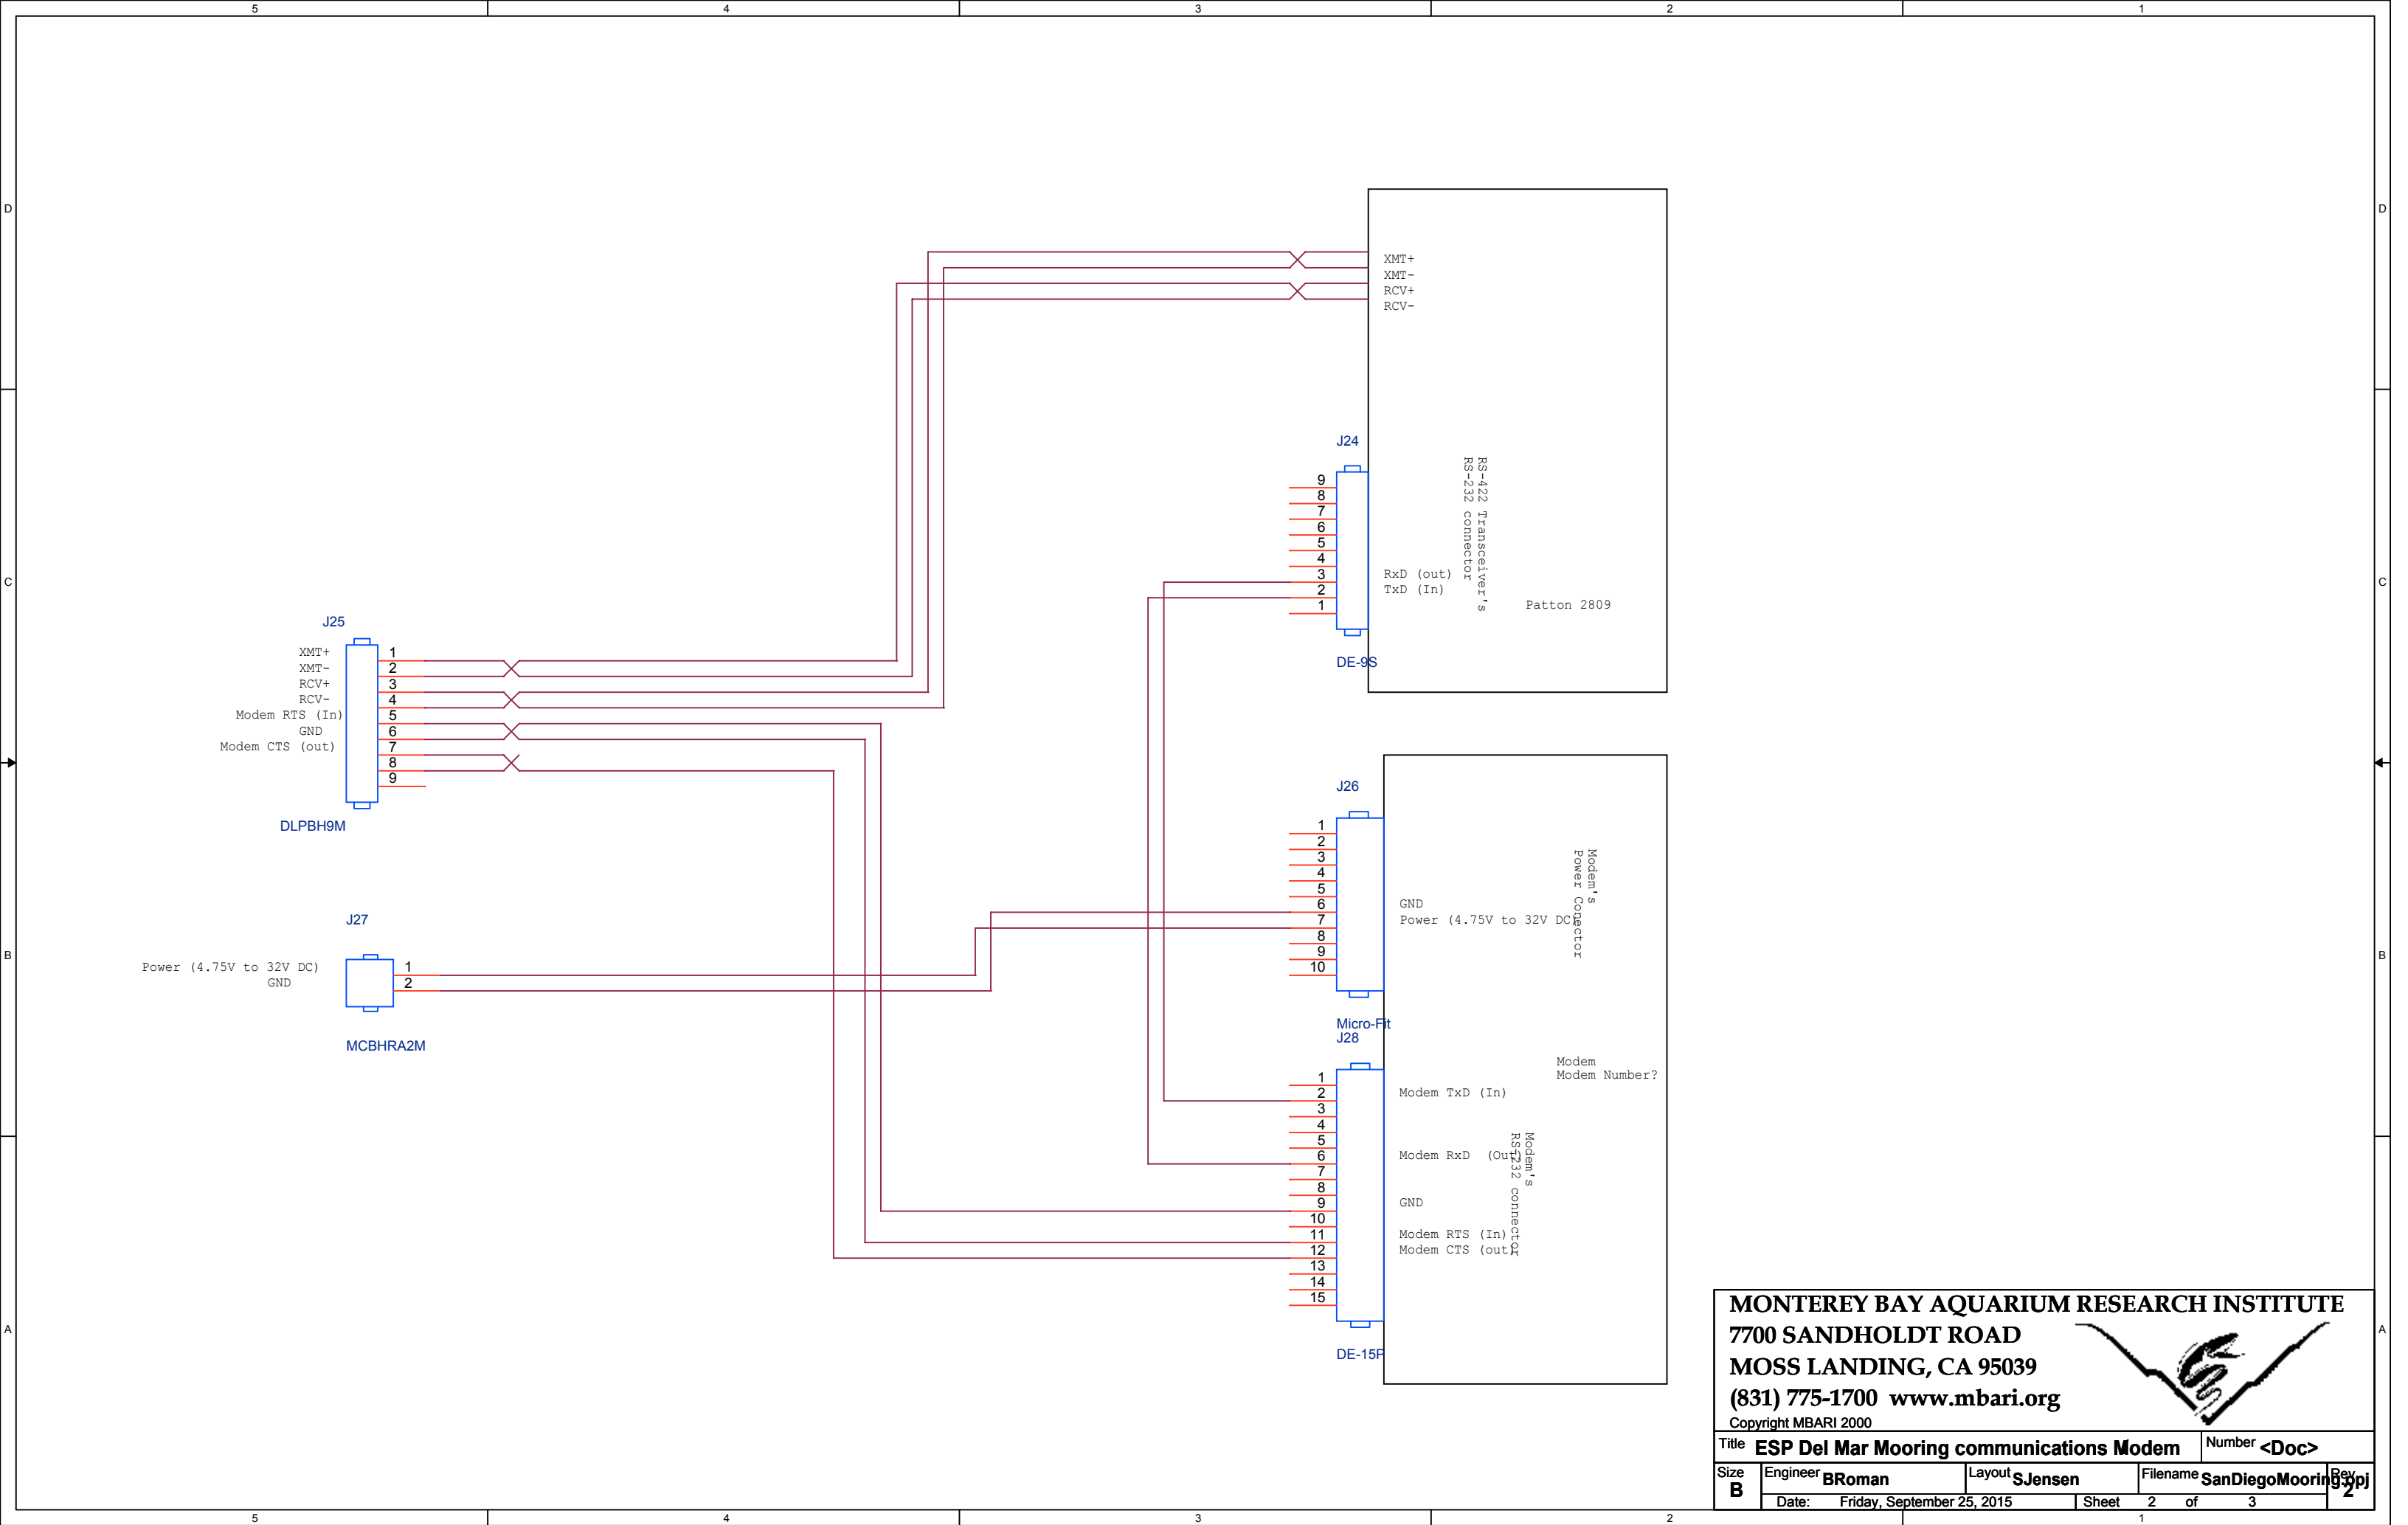
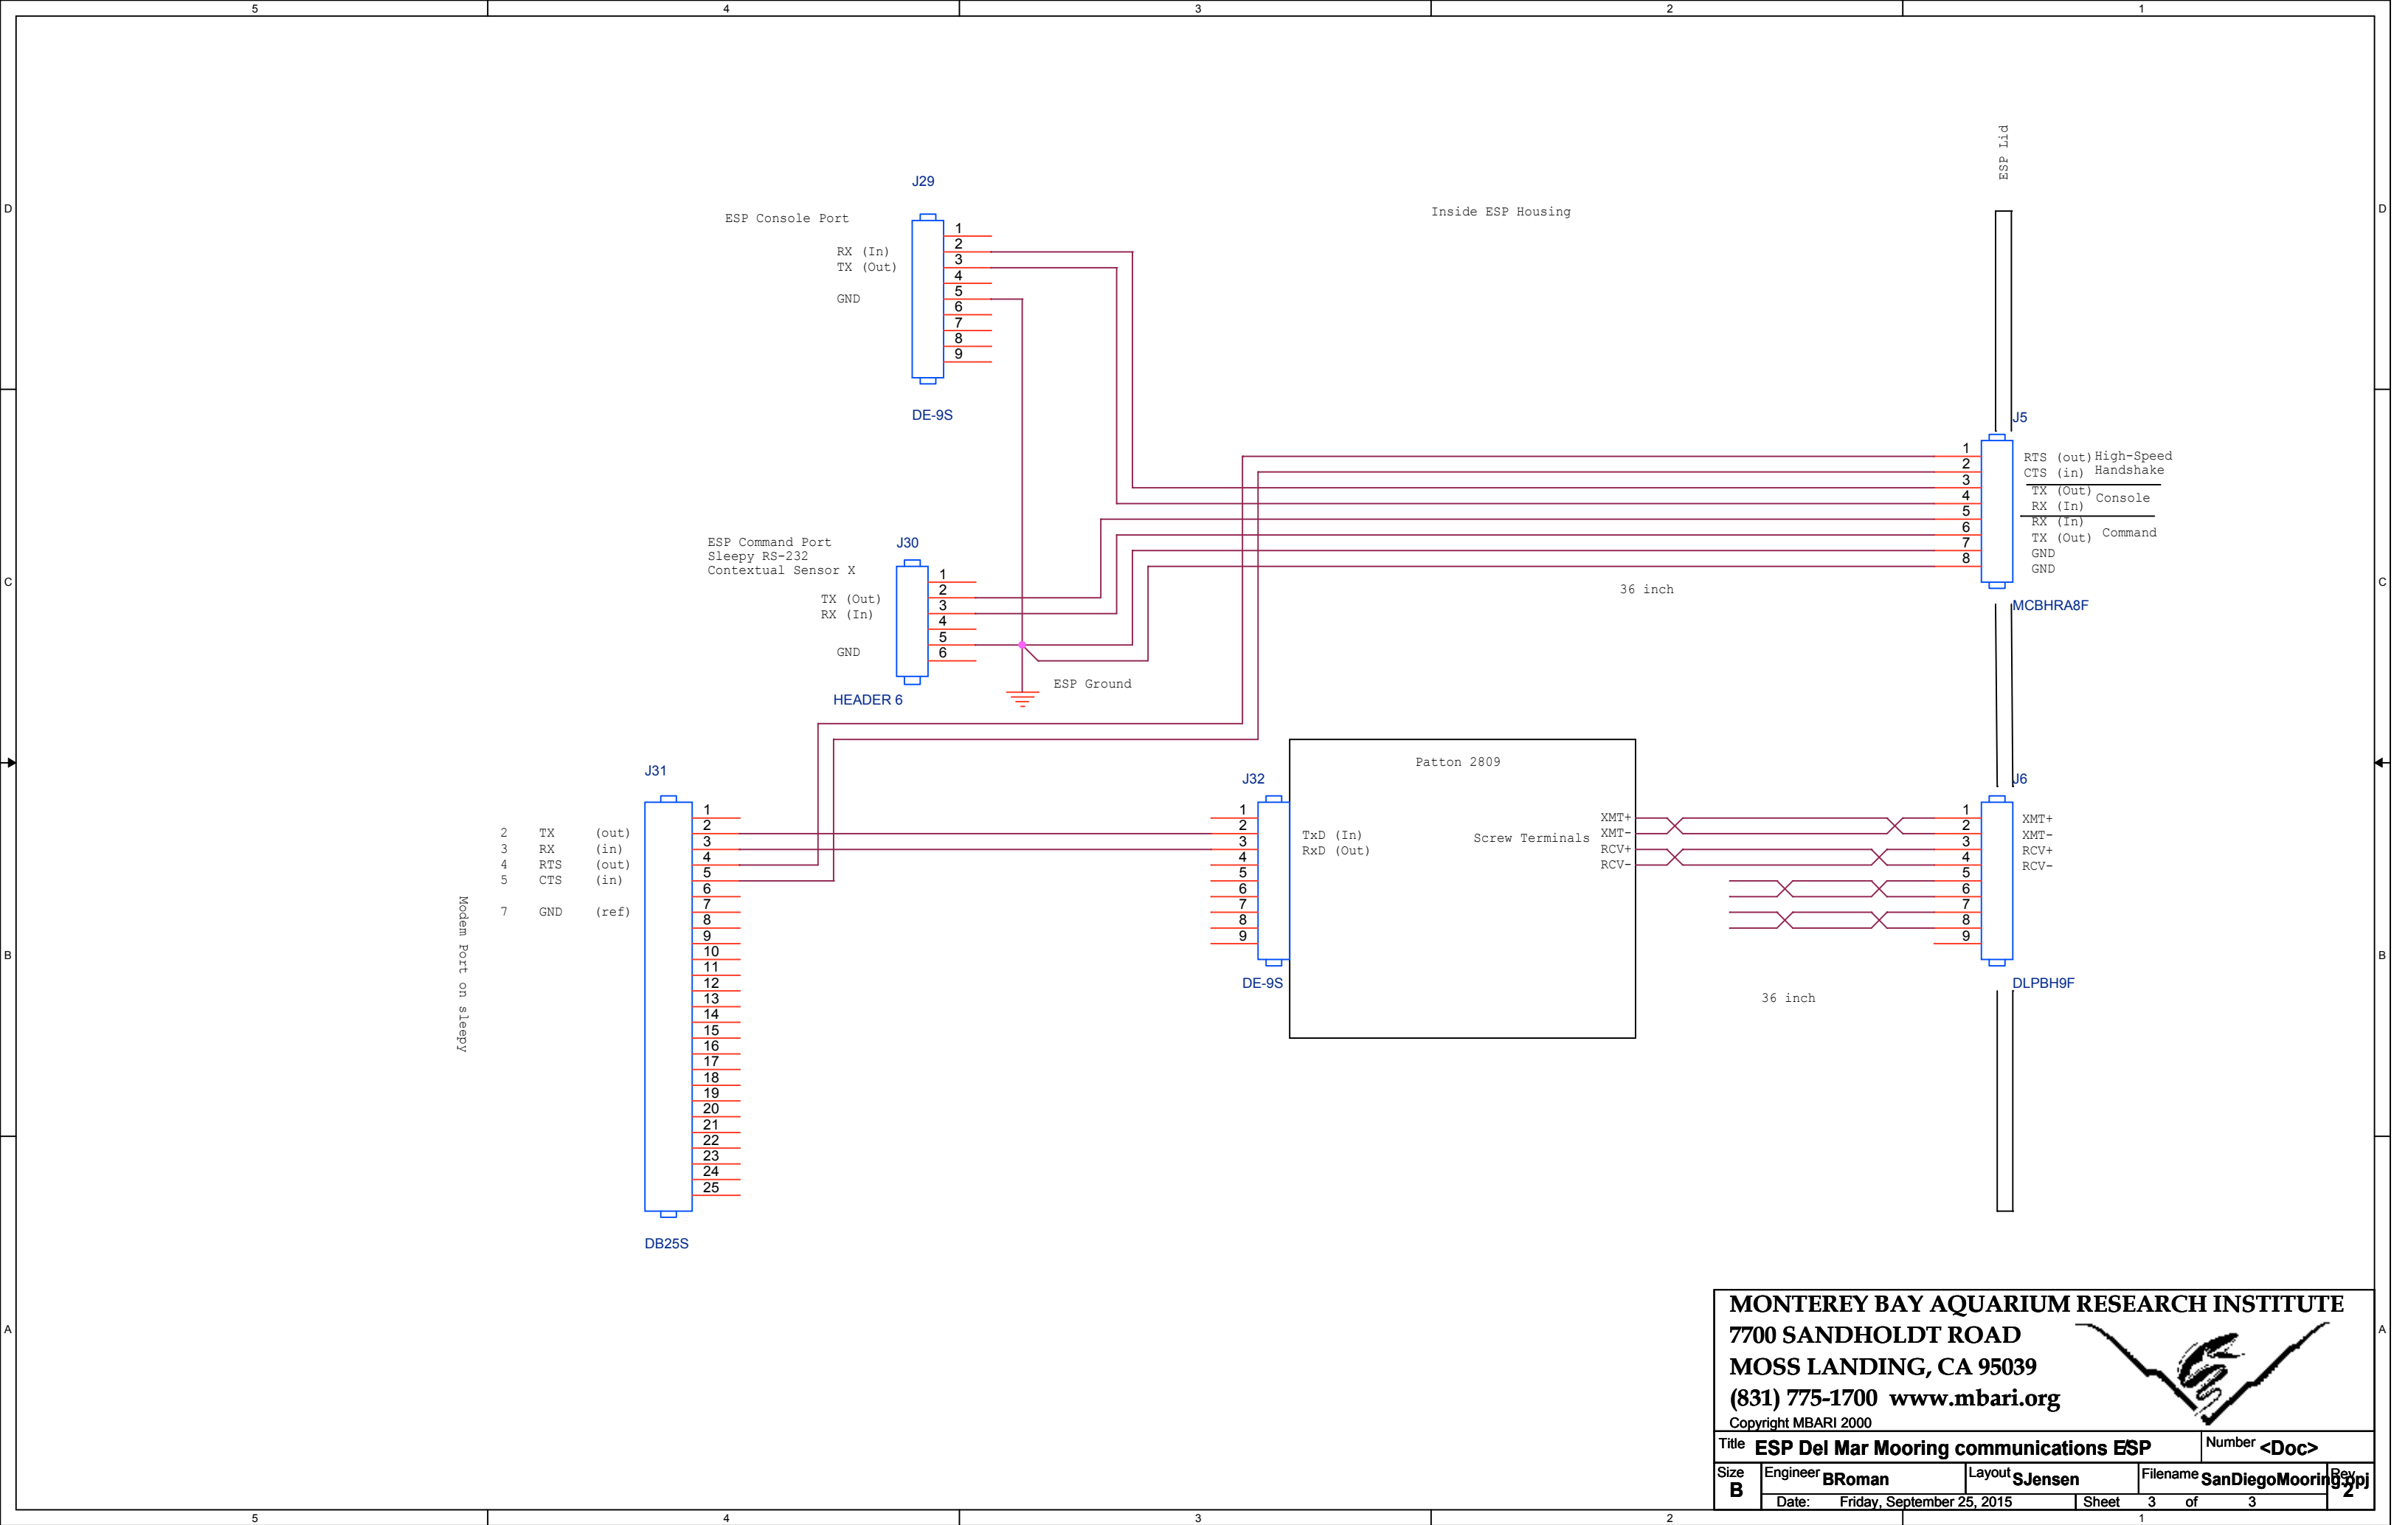
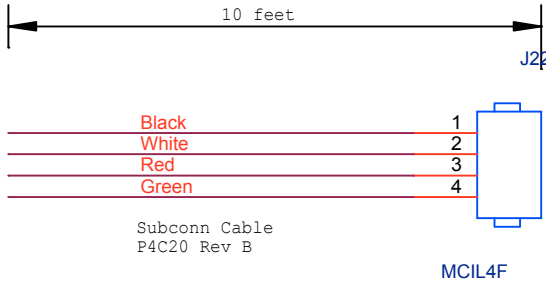


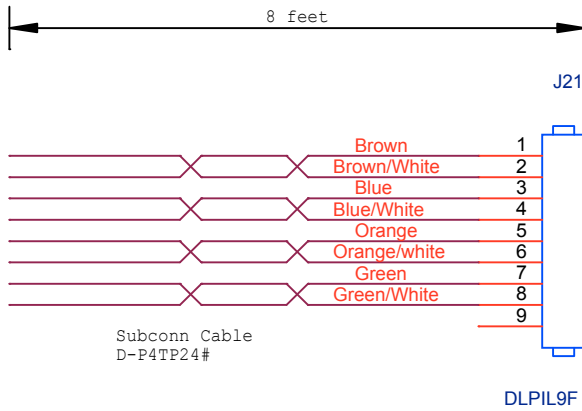


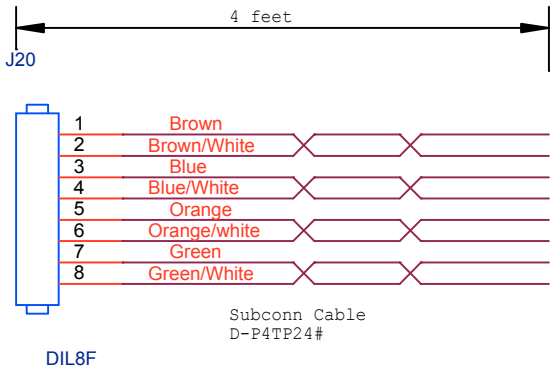


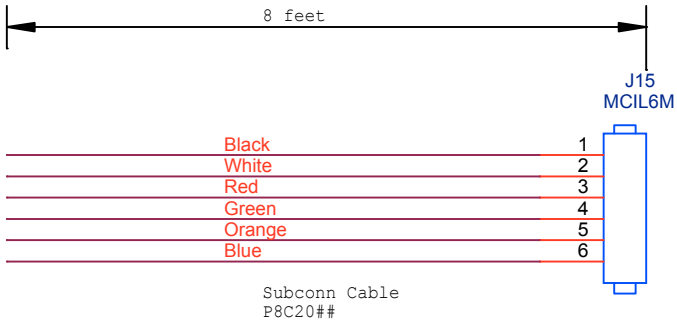



MONTEREY BAY AQUARIUM RESEARCH INSTITUTE
7700 SANDHOLDT ROAD
MOSS LANDING, CA 95039
(831) 775-1700 www.mbari.org

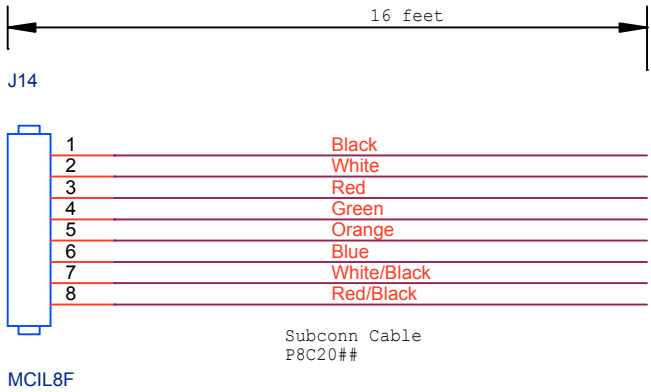

Title Buoy2Stretch		<Path>		Number <Doc>	
Size B	Engineer BRoman	Layout SJensen	Filename SanDiegoMooring	Rev 00	
Date: Friday, September 25, 2015		Sheet 2	of 2		

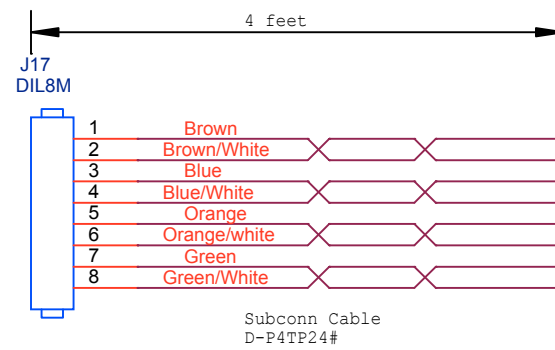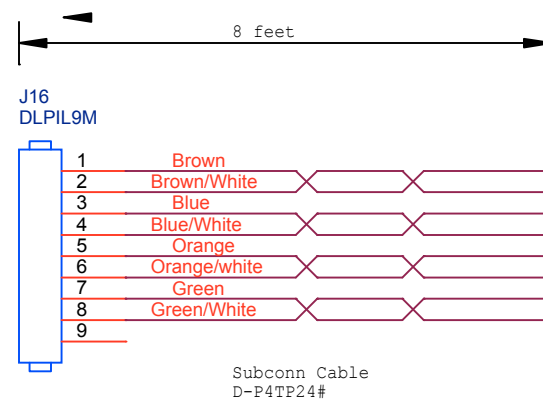


- | | |
|---|--------------|
| 1 | Brown |
| 2 | Brown/white |
| 3 | Blue |
| 4 | Blue/white |
| 5 | Orange |
| 6 | Orange/white |
| 7 | Green |
| 8 | Green/white |

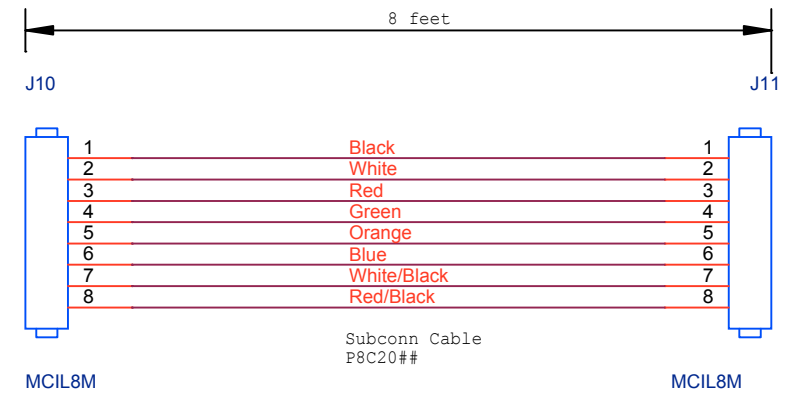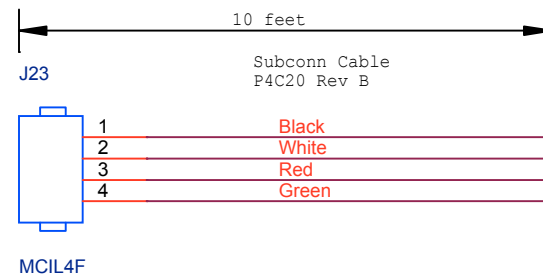

- ```

1: Black
2: White
3: Red
4: Green
5: Orange
6: Blue
7: White/black
8: Red/black
(3 pin cable colour code: 1 black, 2 white, 3 green)
(G2 3 pin cable colour code: 1 black, 2 white, 3 red)

```

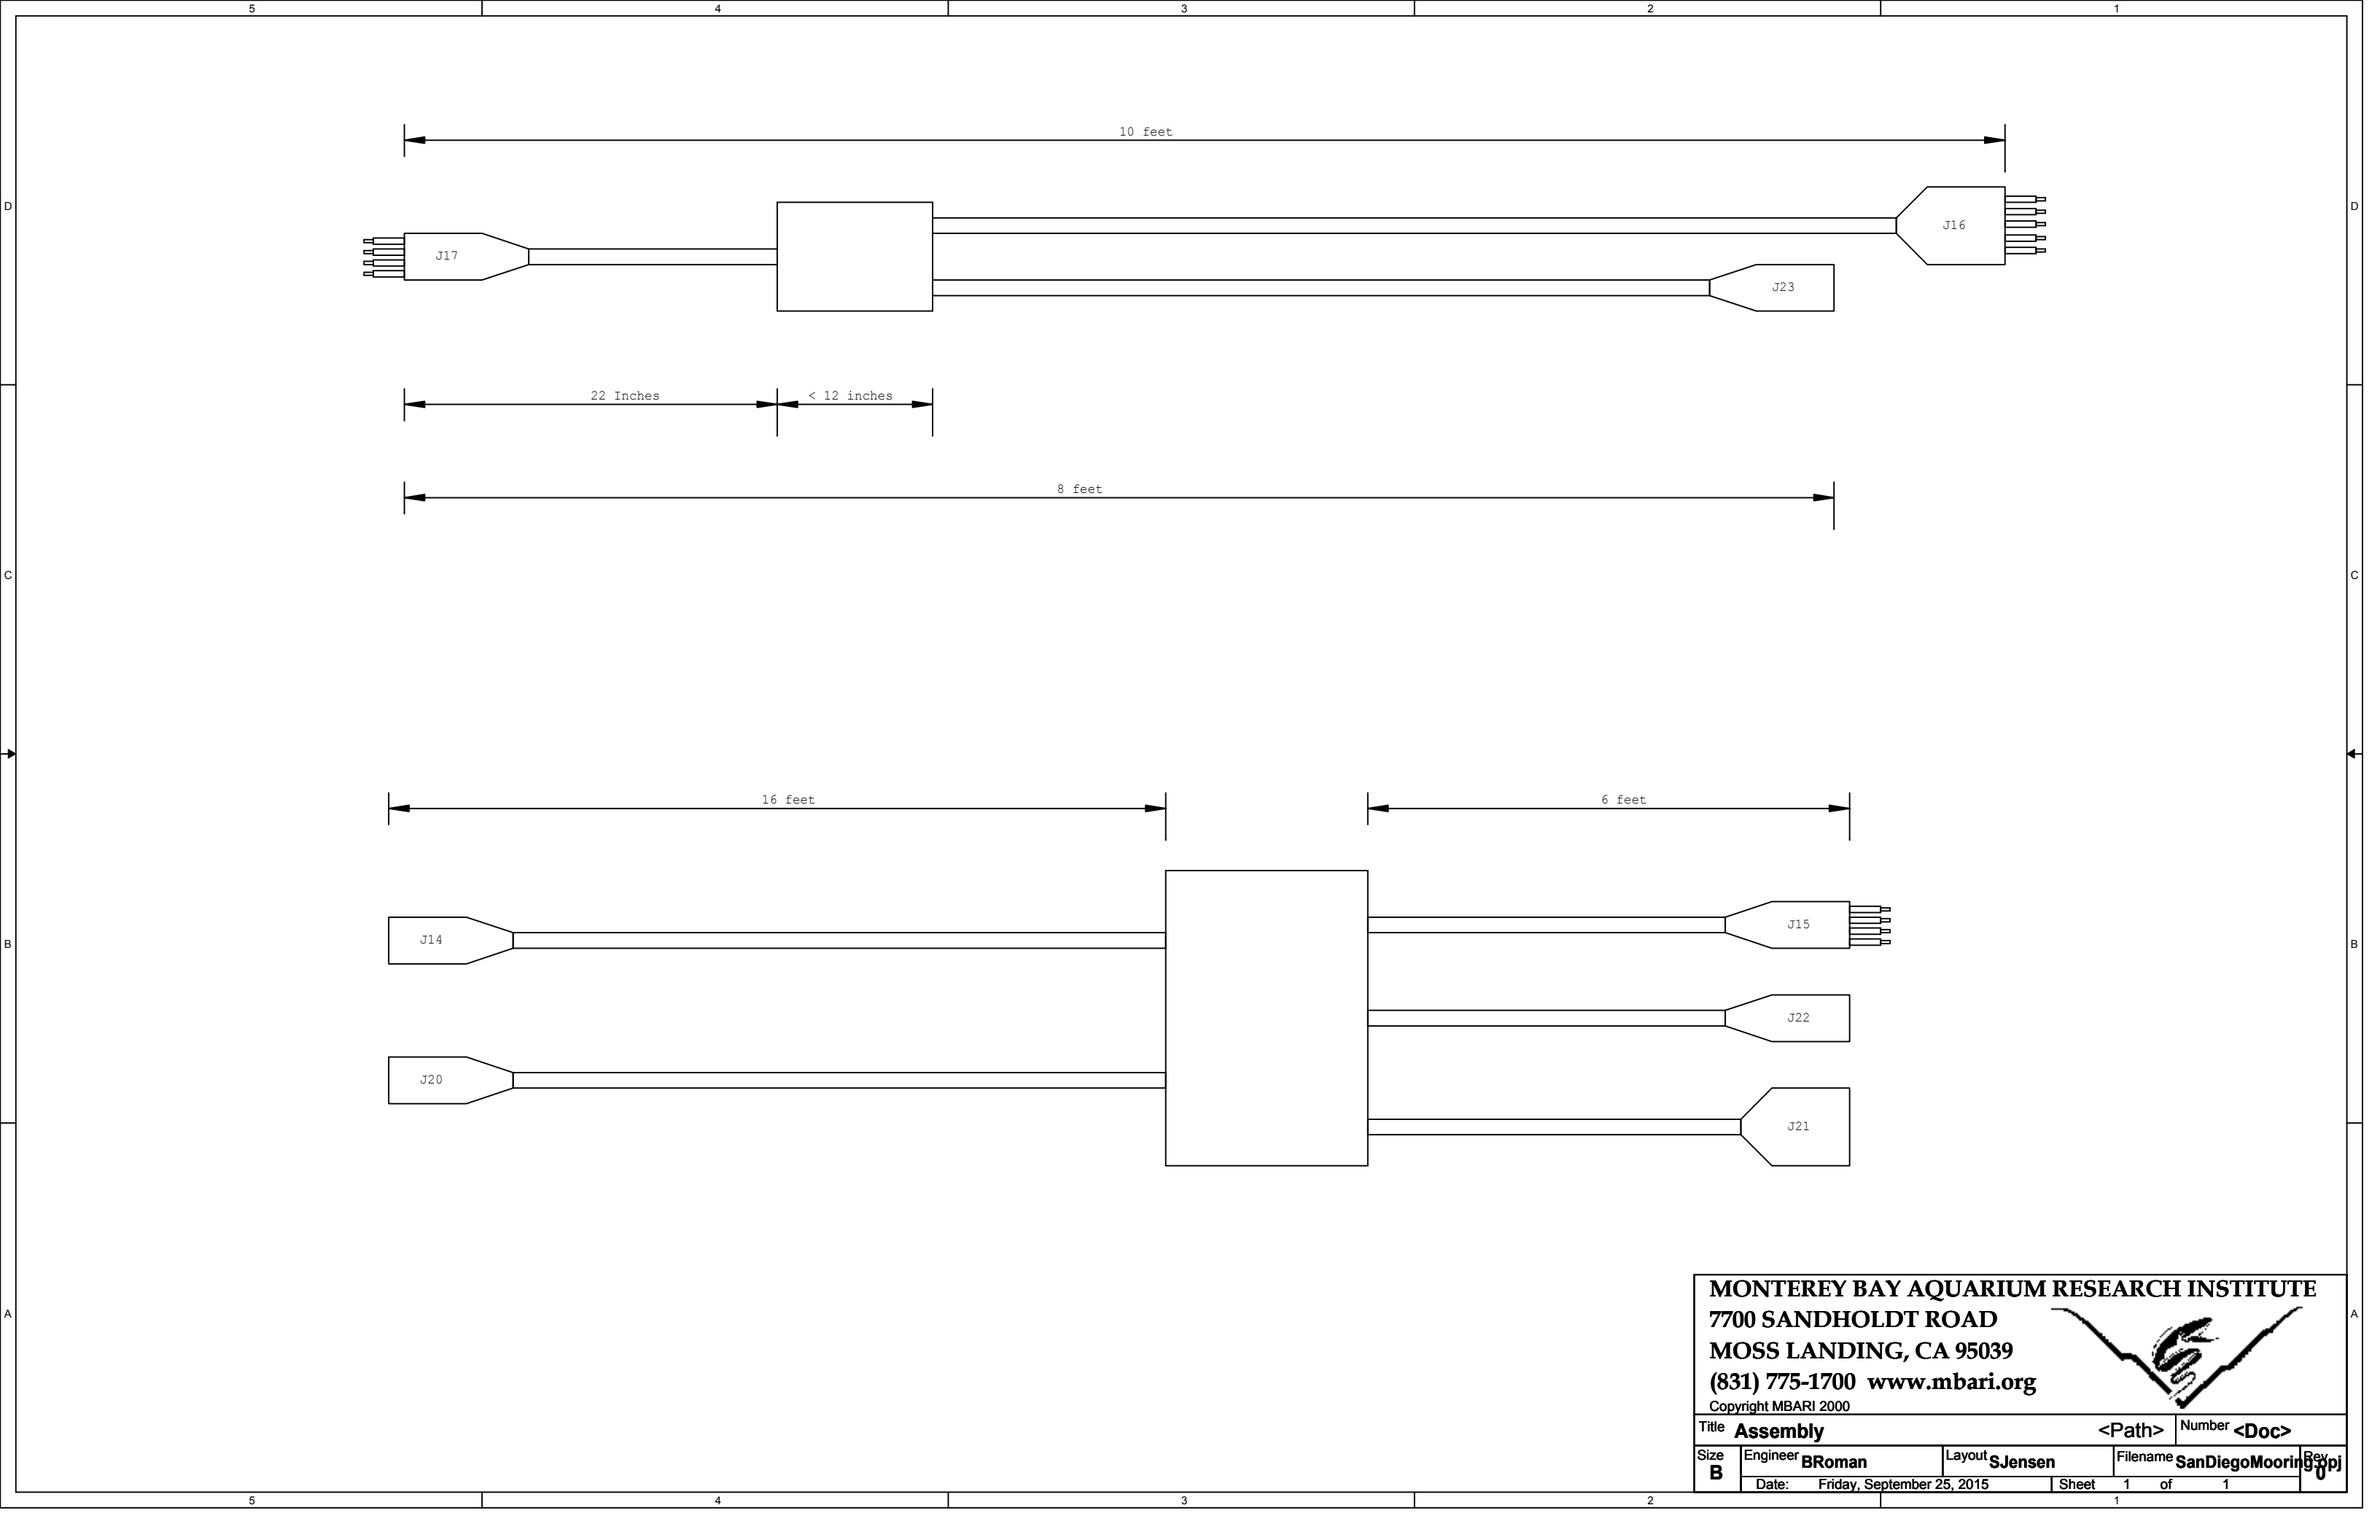

MONTEREY BAY AQUARIUM RESEARCH INSTITUTE

7700 SANDHOLDT ROAD

MOSS LANDING, CA 95039

(831) 775-1700 [www.mbari.org](http://www.mbari.org)

Copyright MBARI 2000



Title**Assembly**

Number<Path>

Size**B**

Engineer**BRoman**

Layout**SJensen**

Filename**SanDiegoMooring**

Rev**001**

Date:Friday, September 25, 2015

Sheet1 of 1