



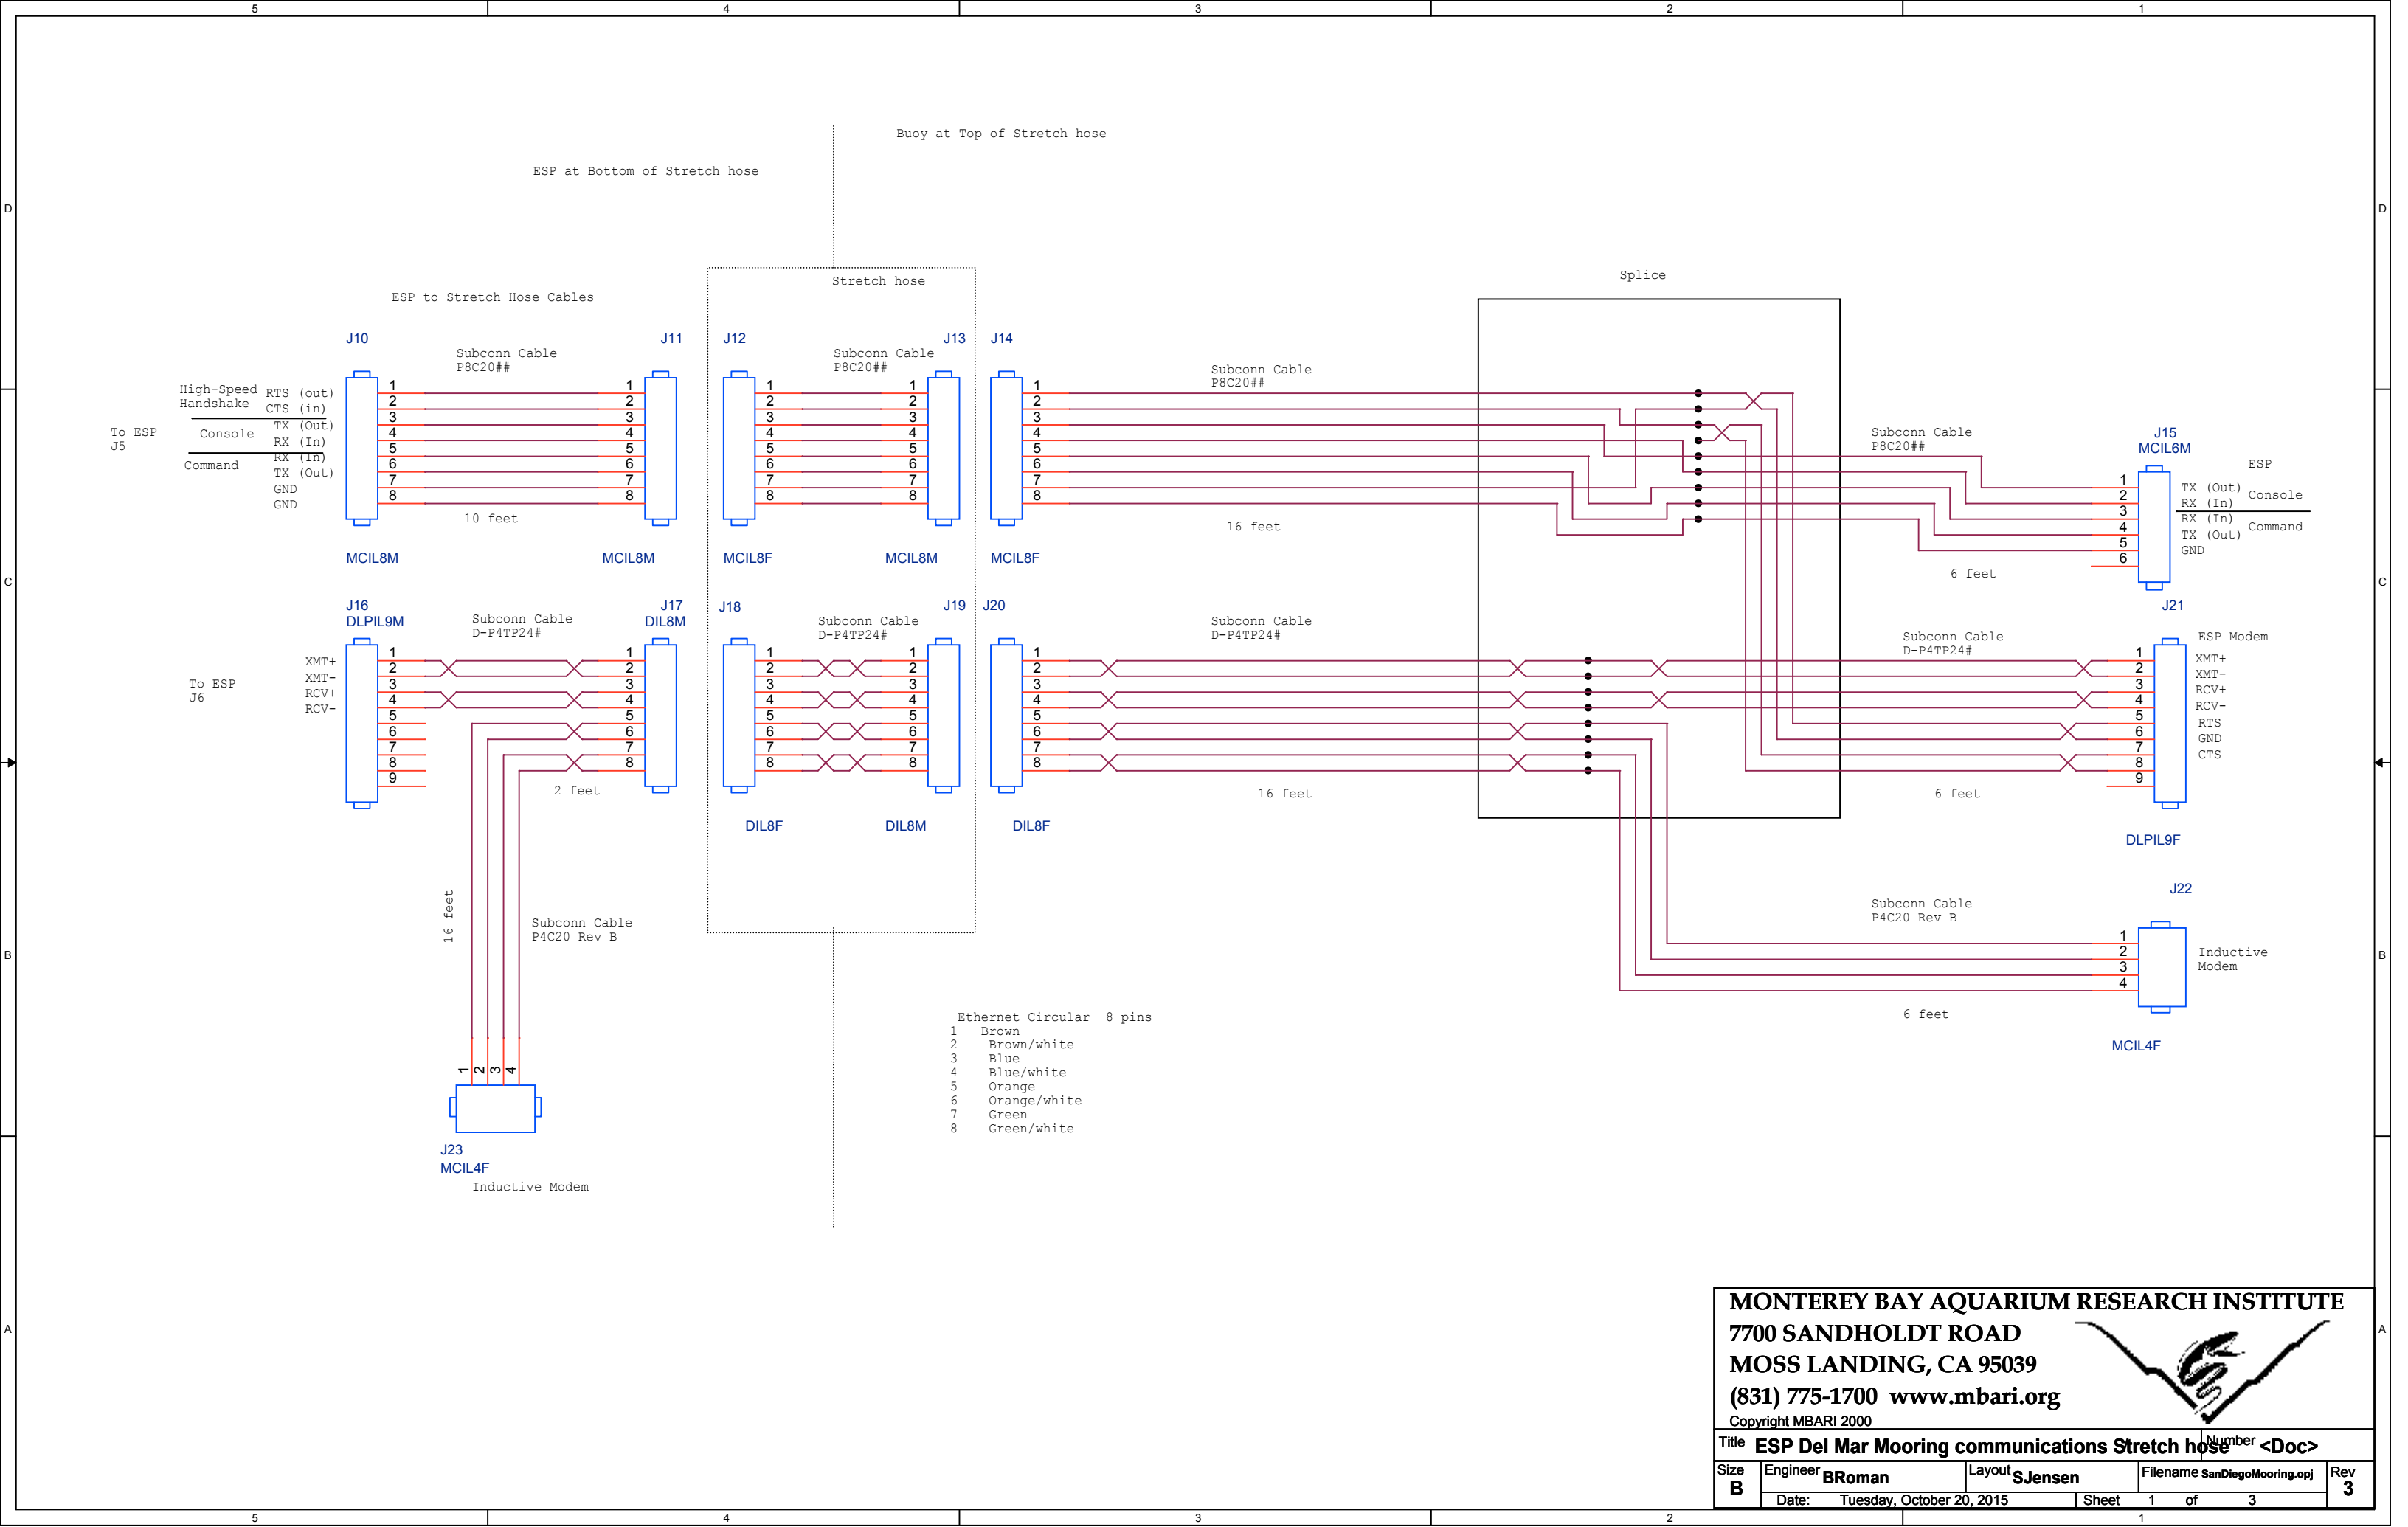
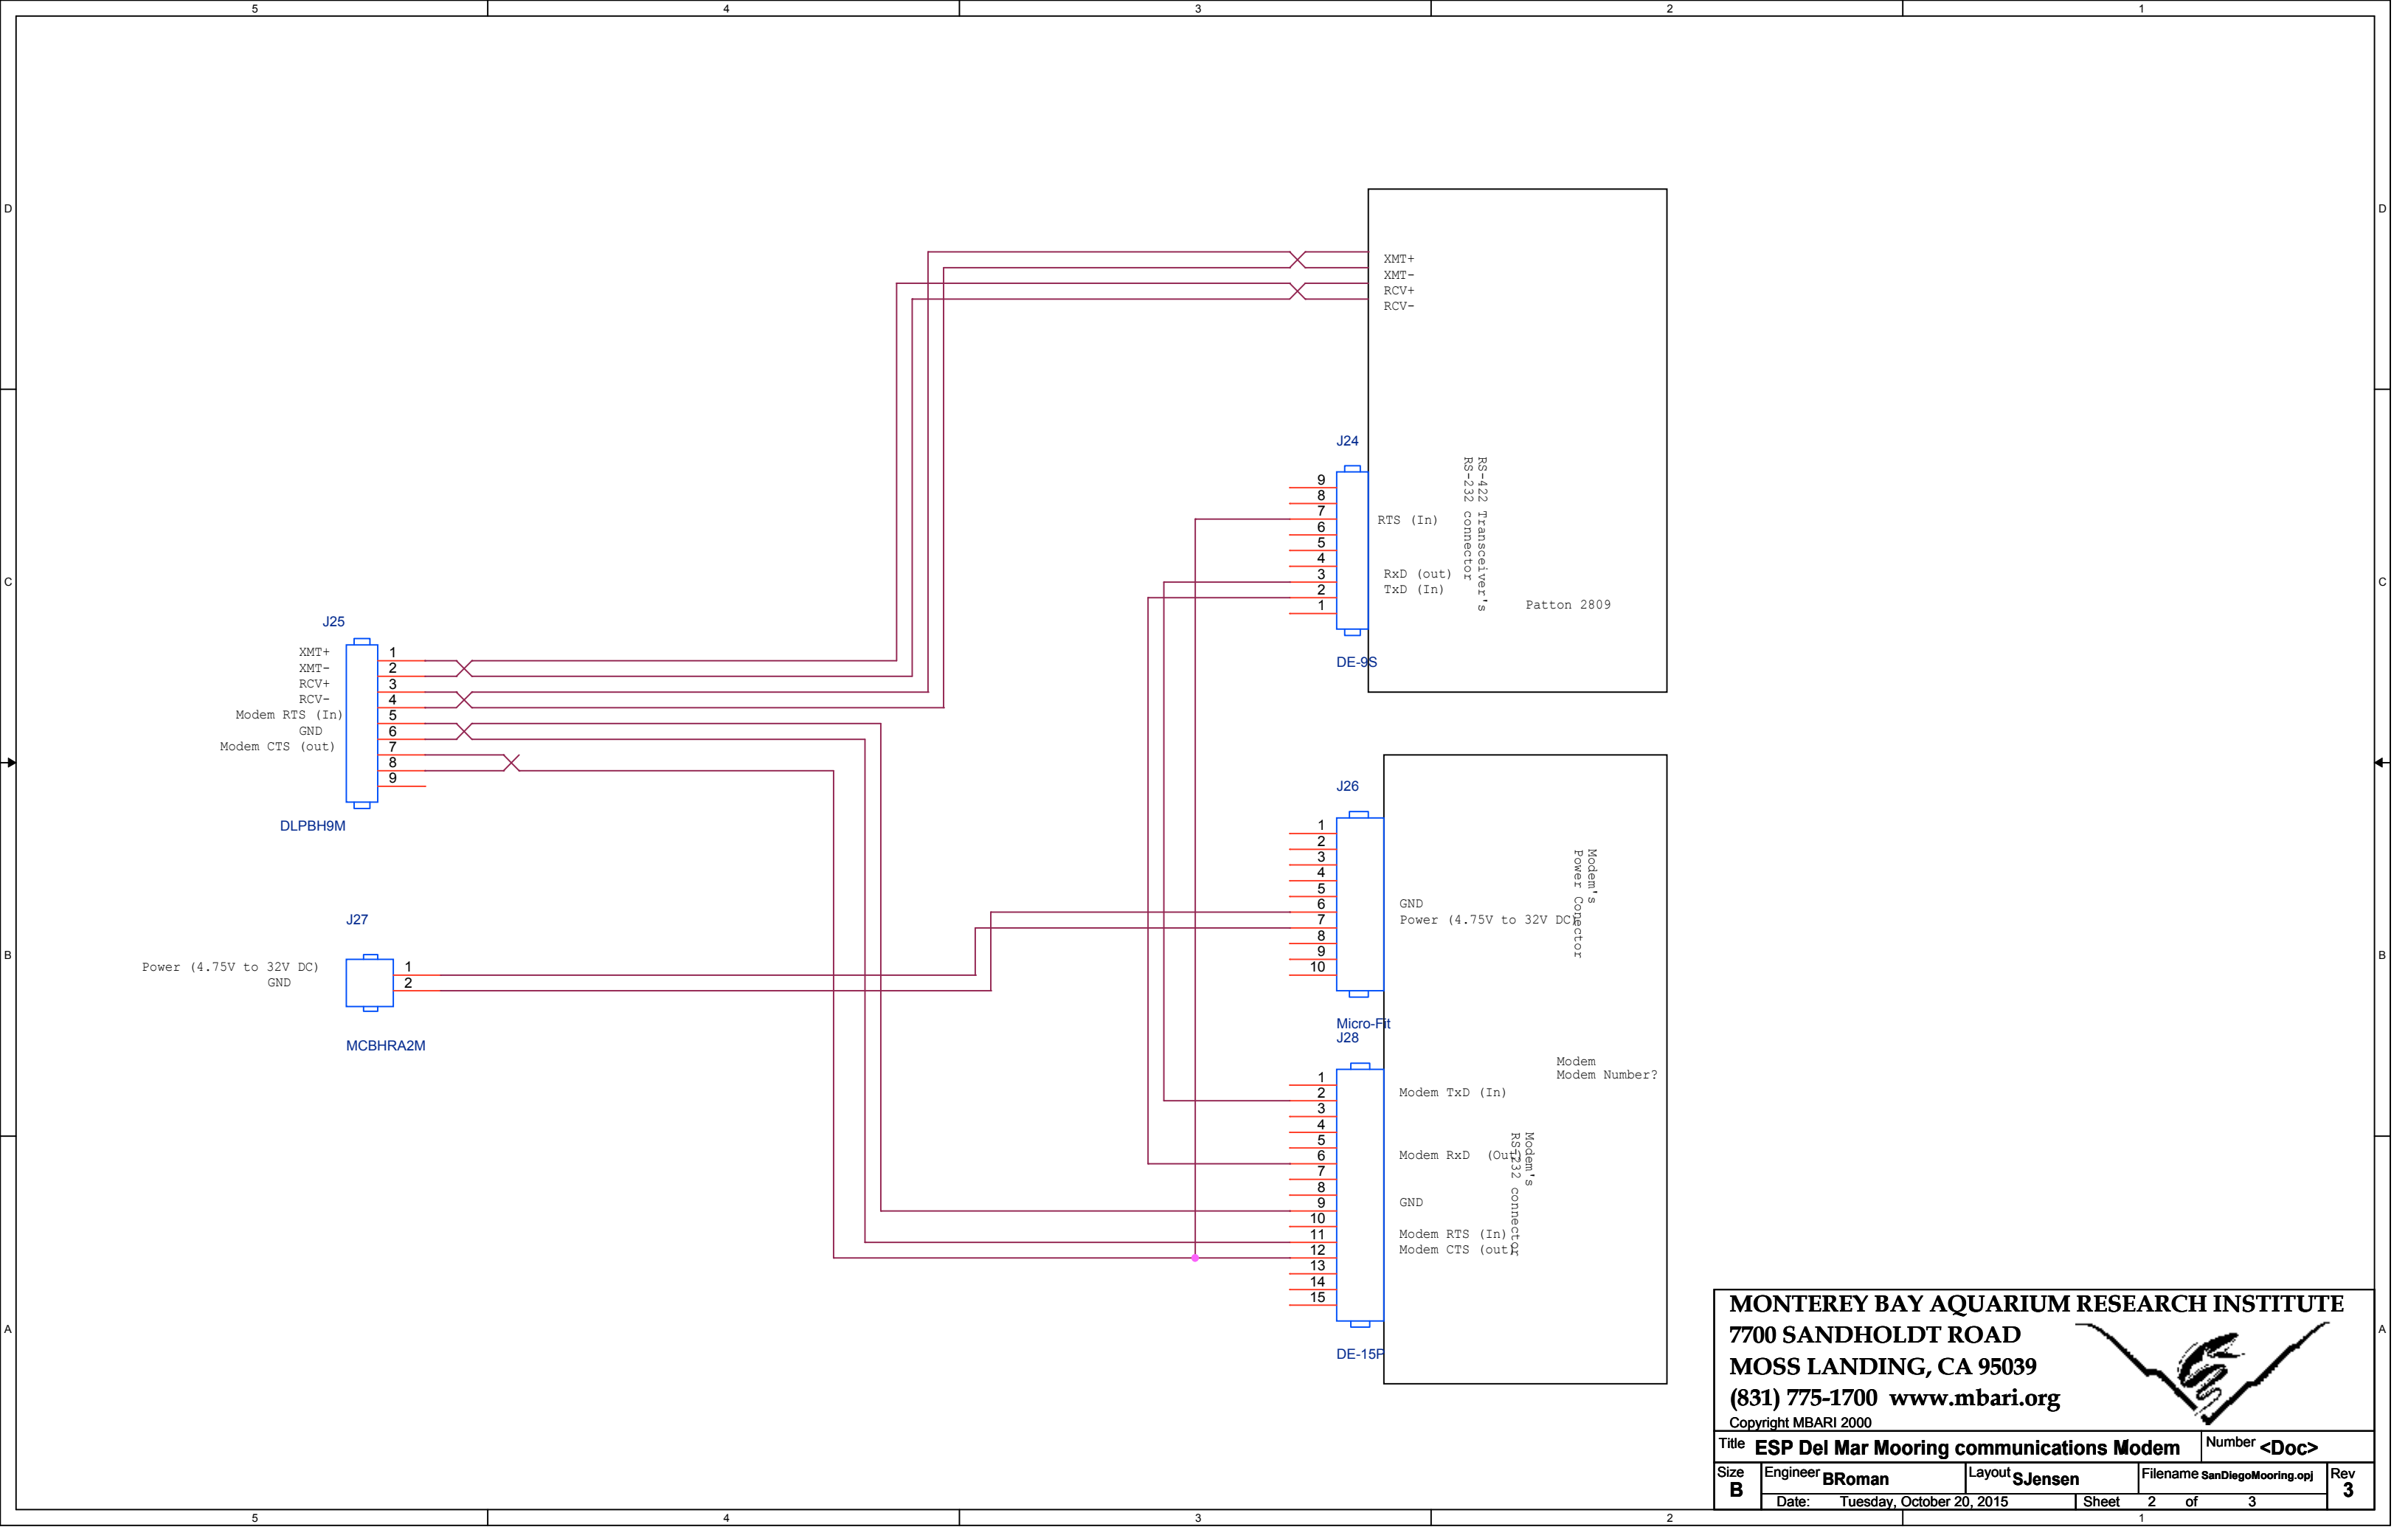
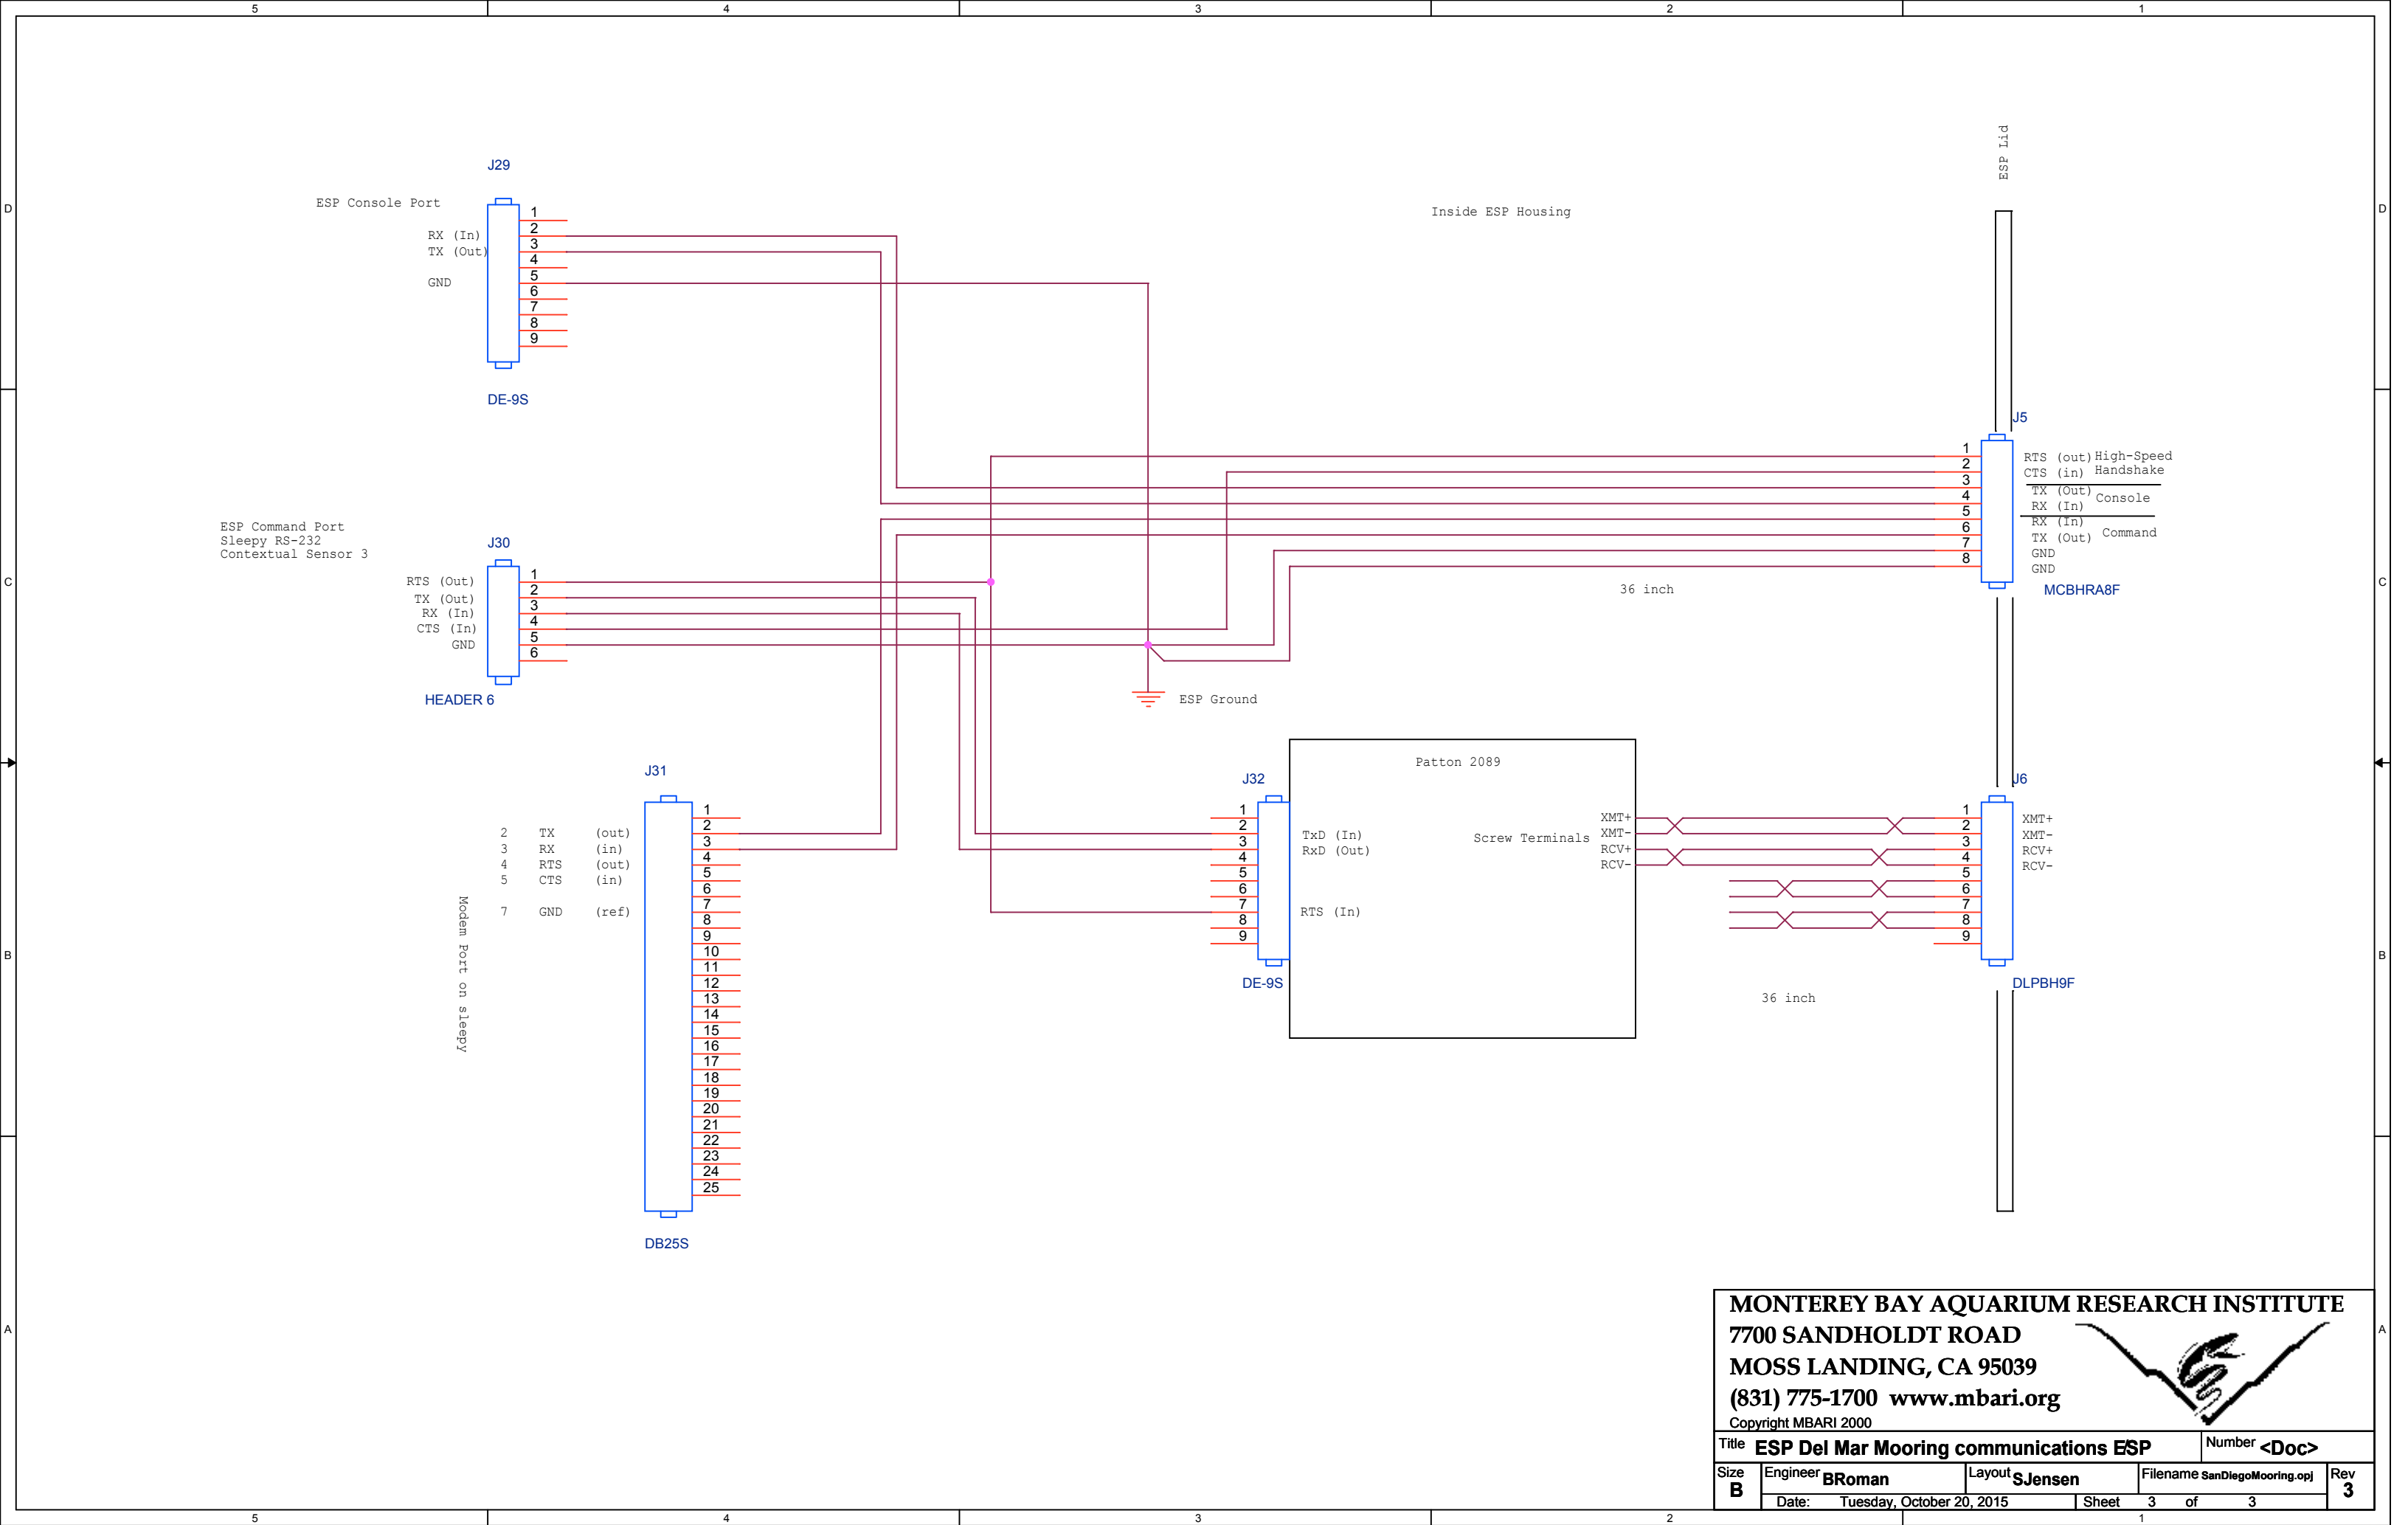
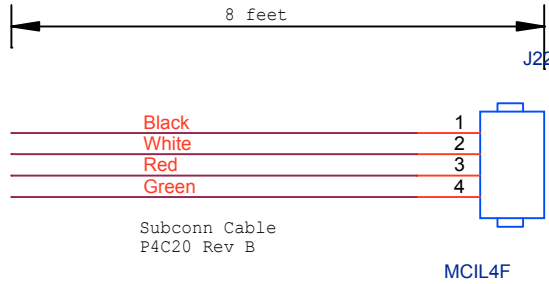


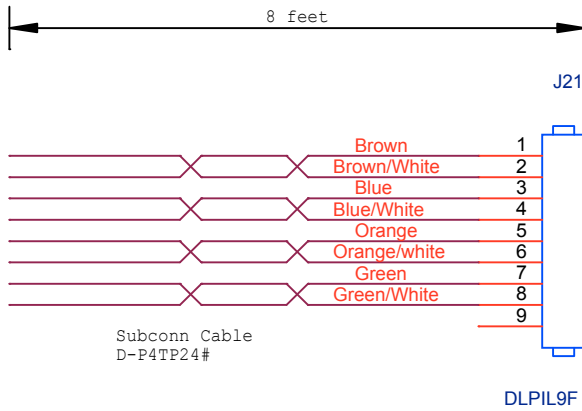

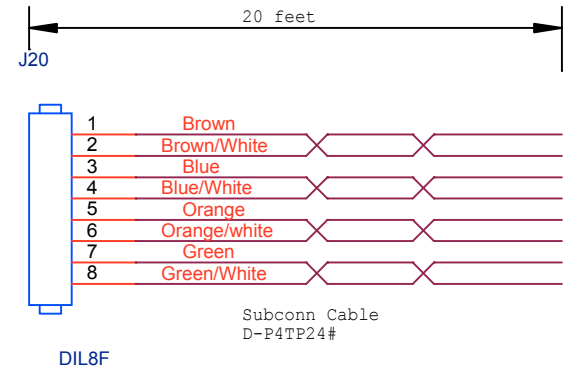



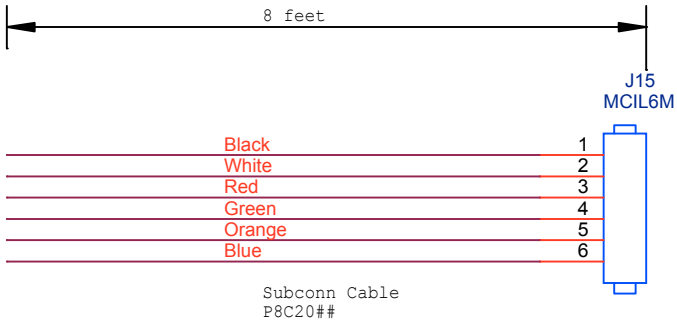


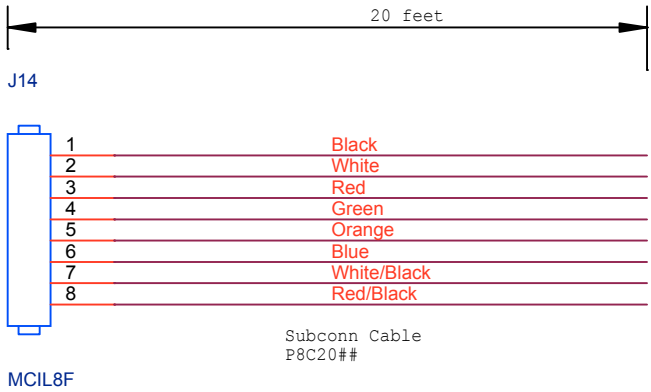


MONTEREY BAY AQUARIUM RESEARCH INSTITUTE
7700 SANDHOLDT ROAD
MOSS LANDING, CA 95039
(831) 775-1700 www.mbari.org



Copyright MBARI 2000			
Title Buoy2Stretch		<Path> Number <Doc>	
Size B	Engineer BRoman	Layout SJensen	Filename SanDiegoMooring.opj
Date: Tuesday, October 20, 2015		Sheet 2 of 2	Rev 0

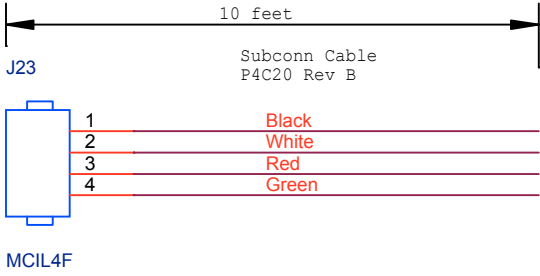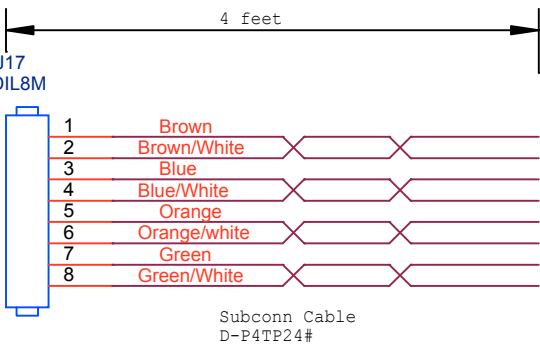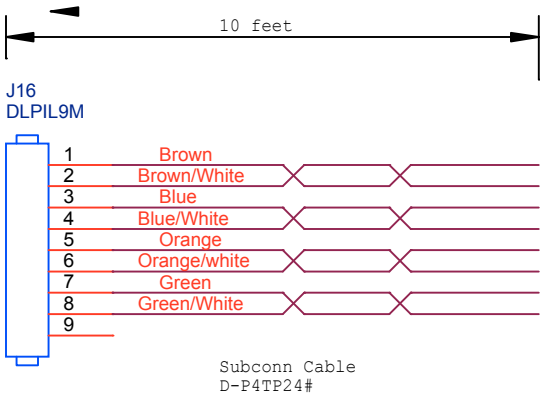

- 1 Brown
- 2 Brown/white
- 3 Blue
- 4 Blue/white
- 5 Orange
- 6 Orange/white
- 7 Green
- 8 Green/white

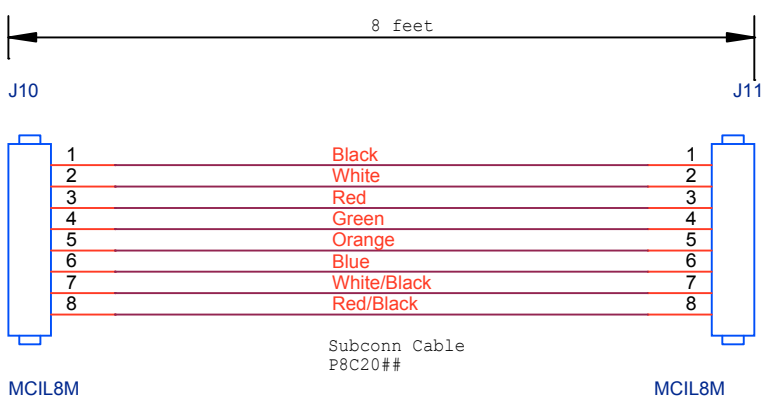

- 1: Black
- 2: White
- 3: Red
- 4: Green
- 5: Orange
- 6: Blue
- 7: White/black
- 8: Red/black
- (3 pin cable colour code: 1 black, 2 white, 3 green)
- (G2 3 pin cable colour code: 1 black, 2 white, 3 red)

