


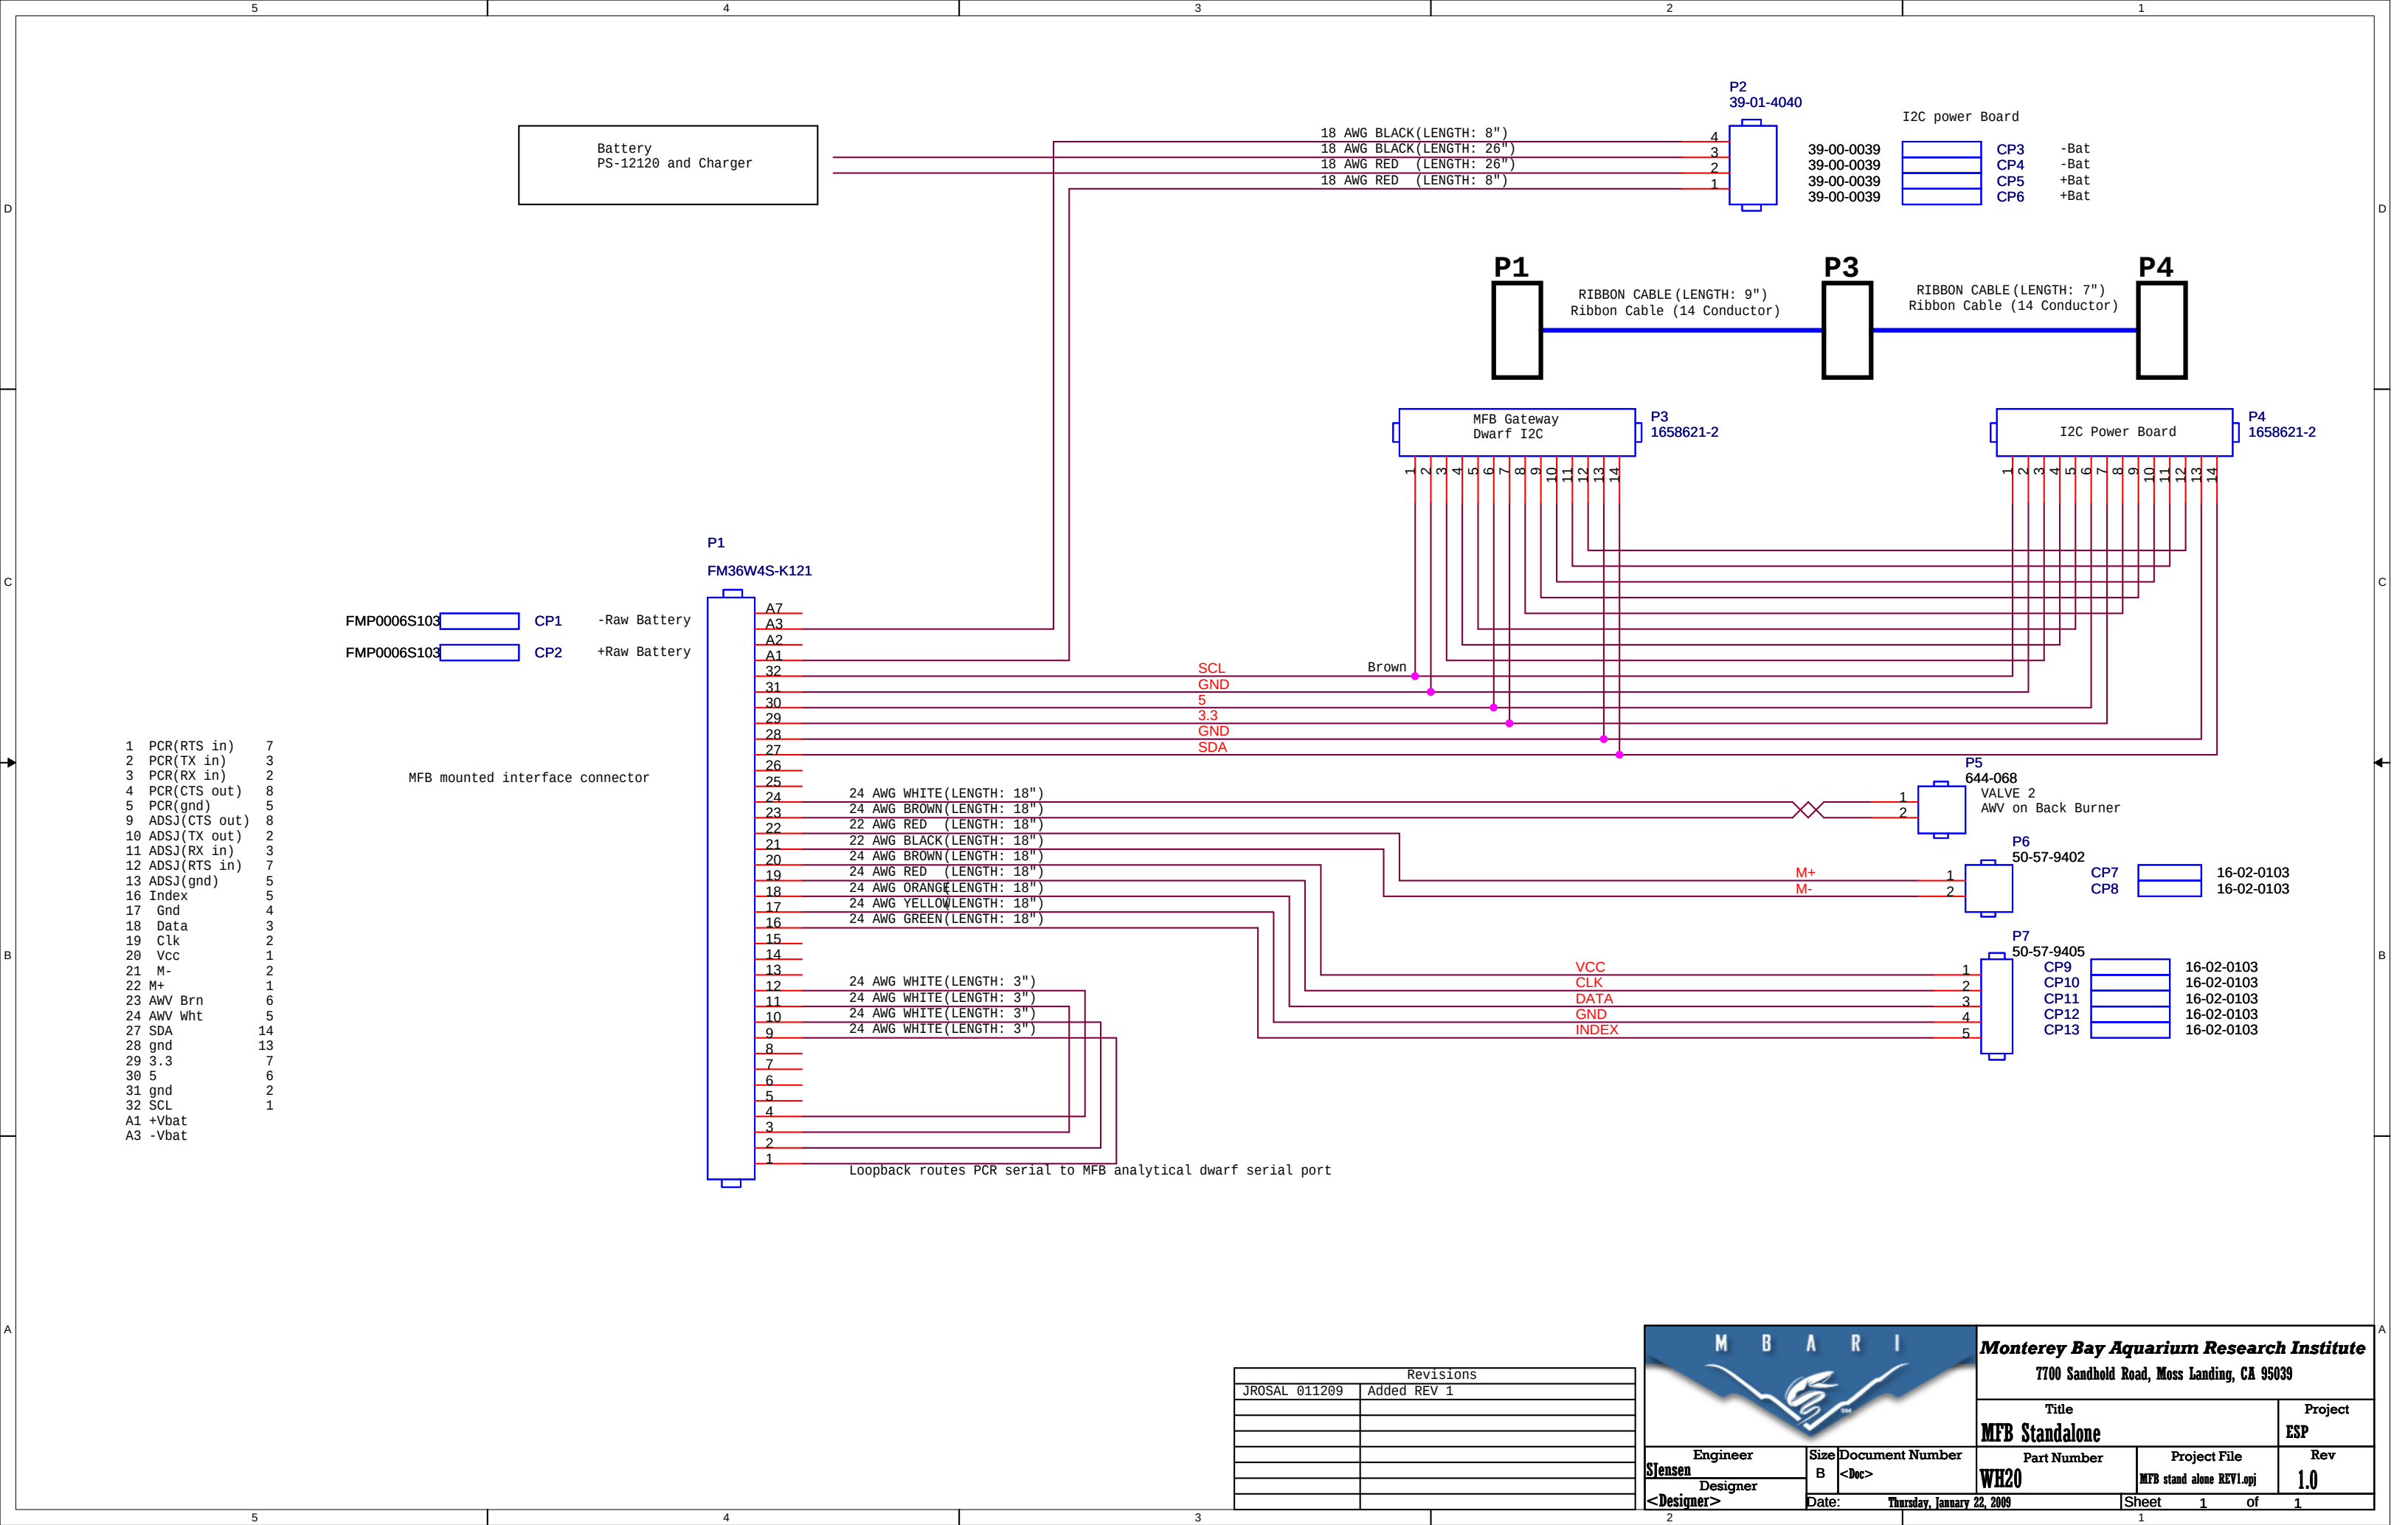

Revisions	
JROSAL 011209	Added REV 1



Monterey Bay Aquarium Research Institute
7700 Sandhold Road, Moss Landing, CA 95039

Engineer		Size	Document Number	Part Number	Project File	Rev
SJensen		B	<Doc>	WH20	MFB stand alone REV1.opj	1.0
<Designer>		Date:	Thursday, January 22, 2009	Sheet	1	of 1