


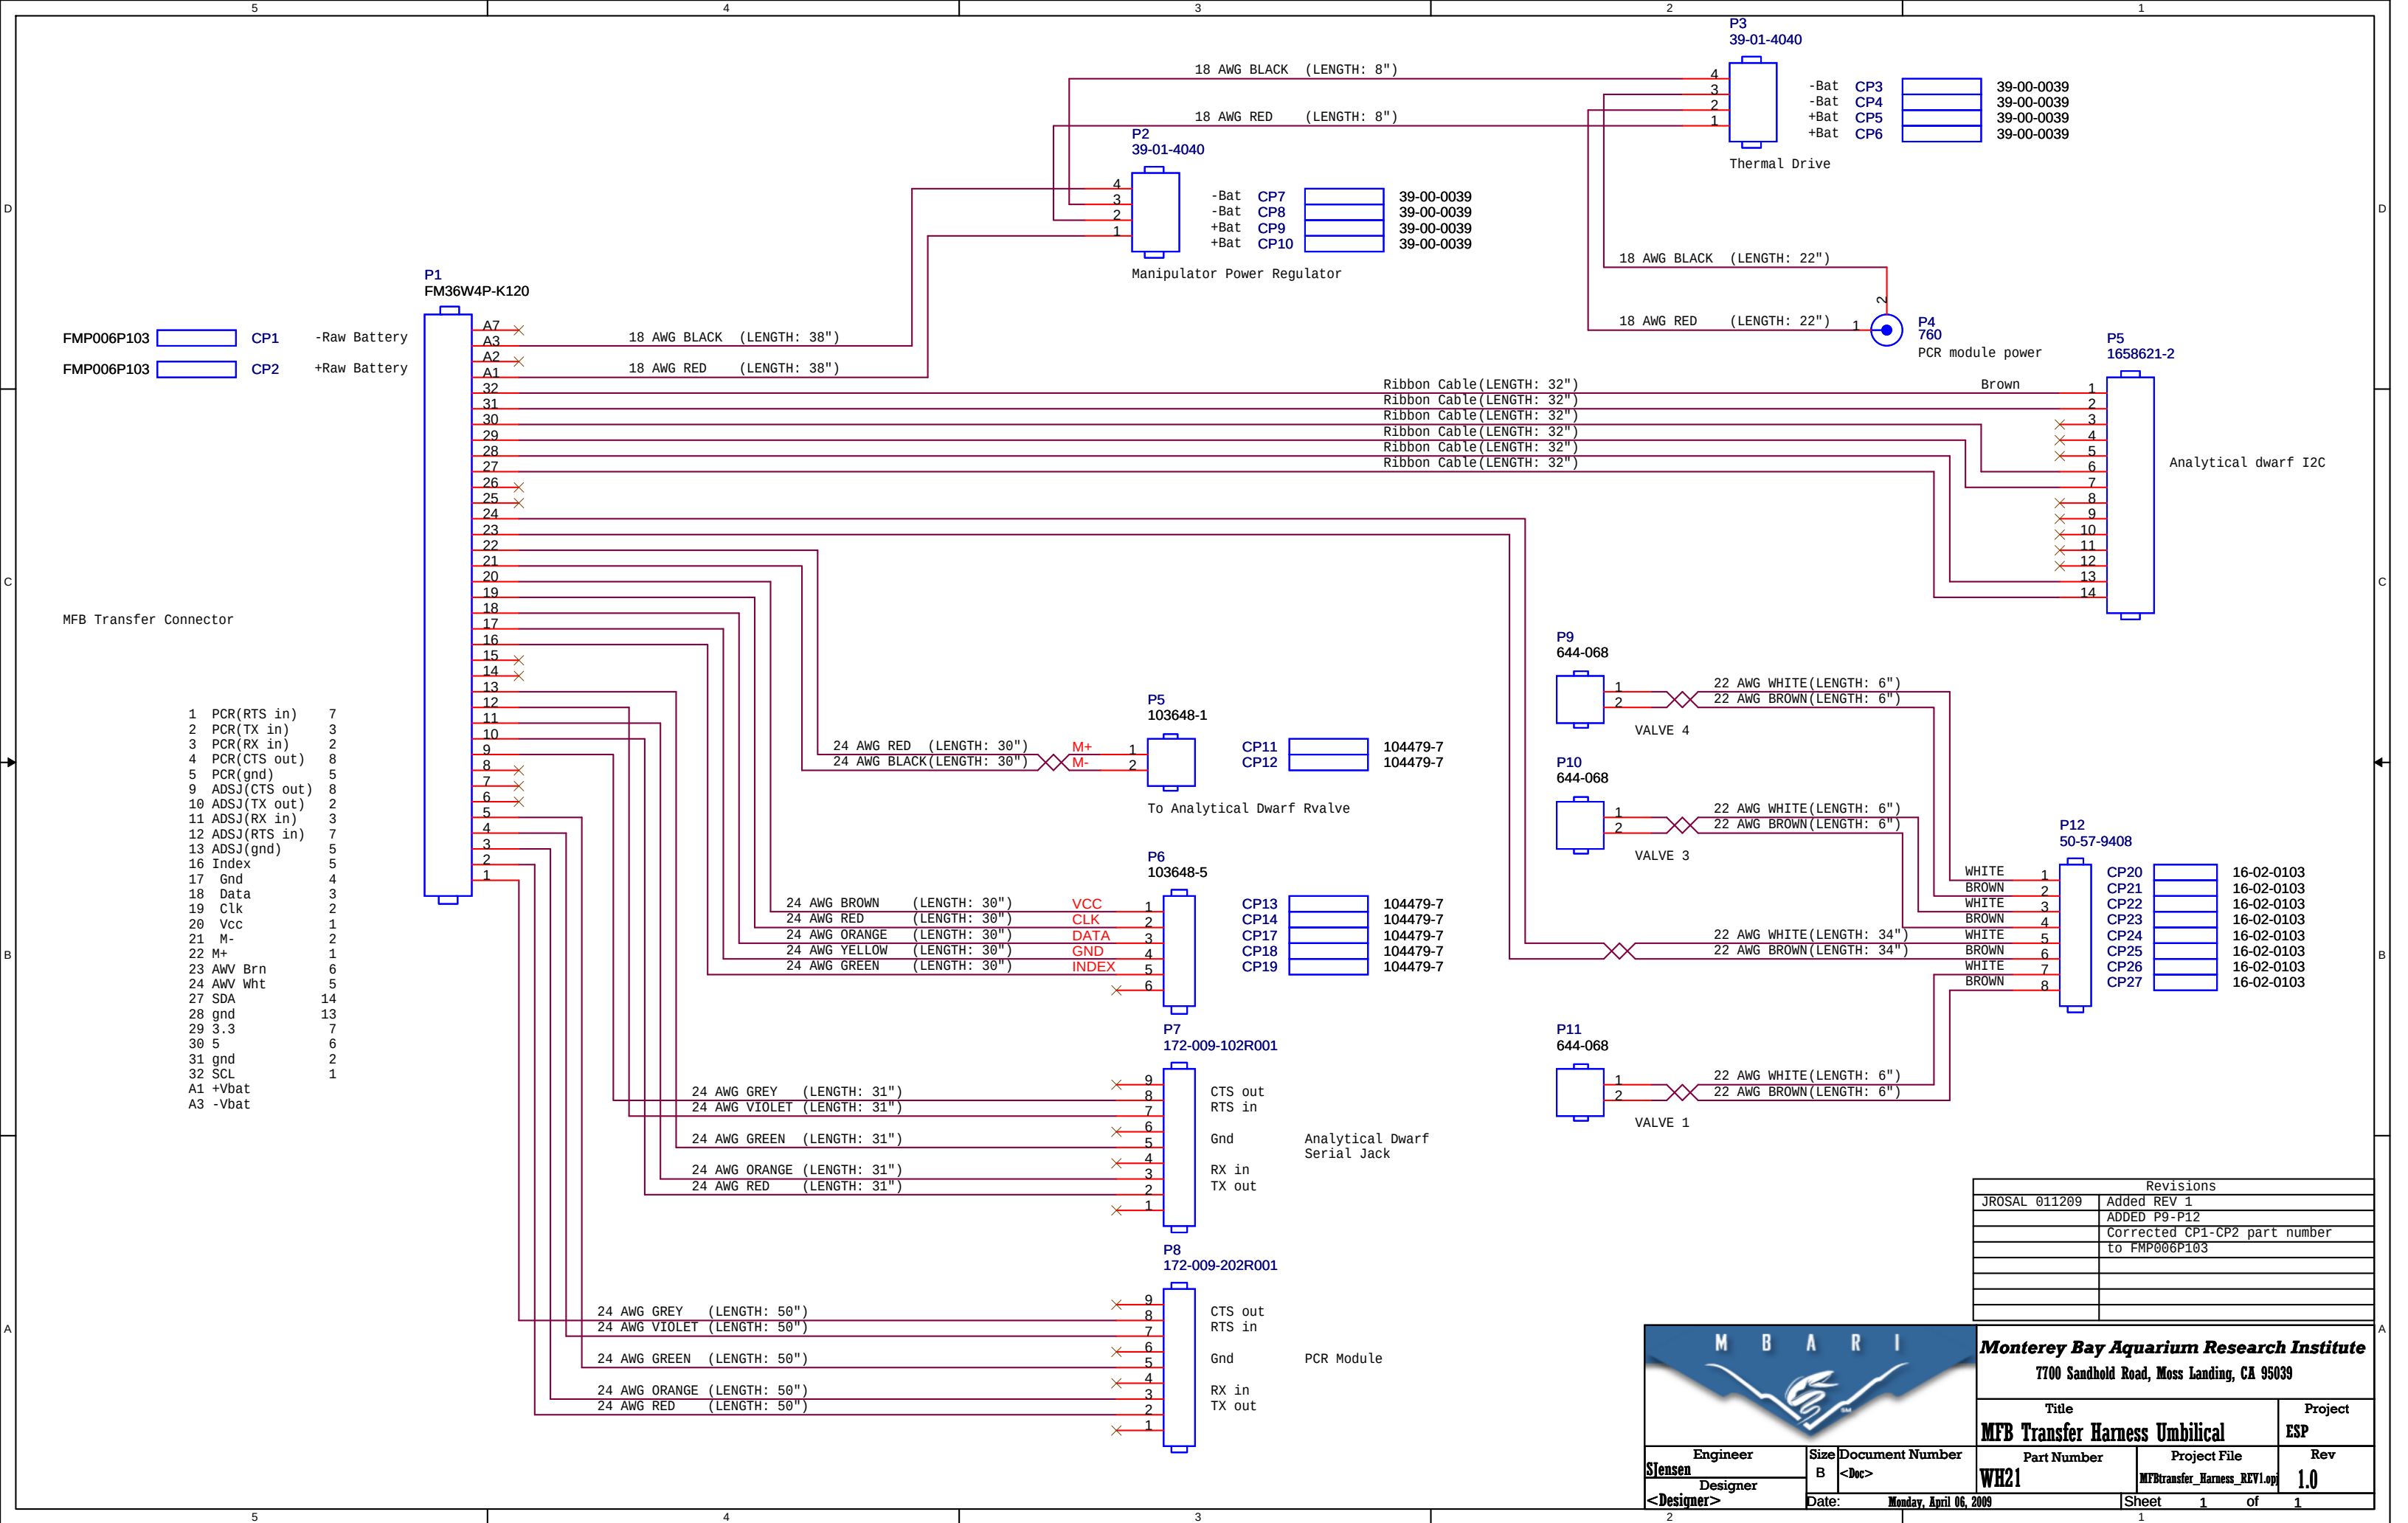

Revisions	
JROSAL 011209	Added REV 1
	ADDED P9-P12
	Corrected CP1-CP2 part number to FMP006P103



Monterey Bay Aquarium Research Institute
7700 Sandhold Road, Moss Landing, CA 95039

Title		Project	
MFB Transfer Harness Umbilical		ESP	
Engineer SJensen	Size B	Part Number WH21	Rev 1.0
Designer <Designer>	Document Number <Doc>	Project File MFBtransfer_Harness_REV1.op	
Date: Monday, April 06, 2009		Sheet 1 of 1	