
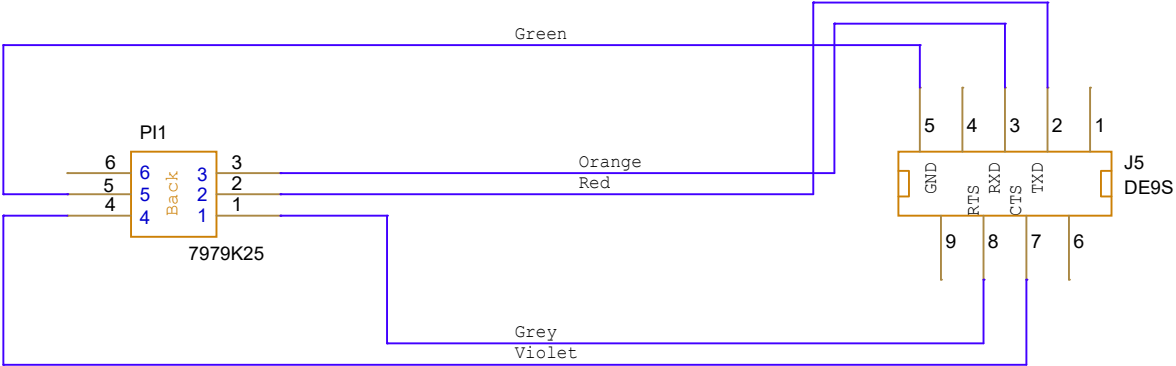
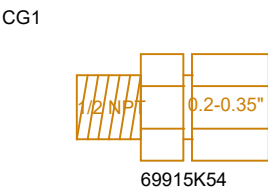


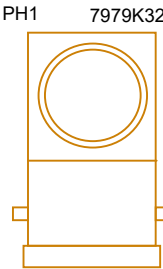

Phoenix Contact
1656259

For Lab use console cable cut in half at 2.5m

		Monterey Bay Aquarium Research Institute 7700 Sandholdt Road, Moss Landing, CA 95039		
		Title Terre Console Cable		Project ESP
Engineer <Engineer>	Size B	Document Number <Doc>	Part Number <Part Number>	Project File <Project File>
Designer <Designer>	Date:	Thursday, June 17, 2021	Sheet 1 of 1	Rev <Rev>