


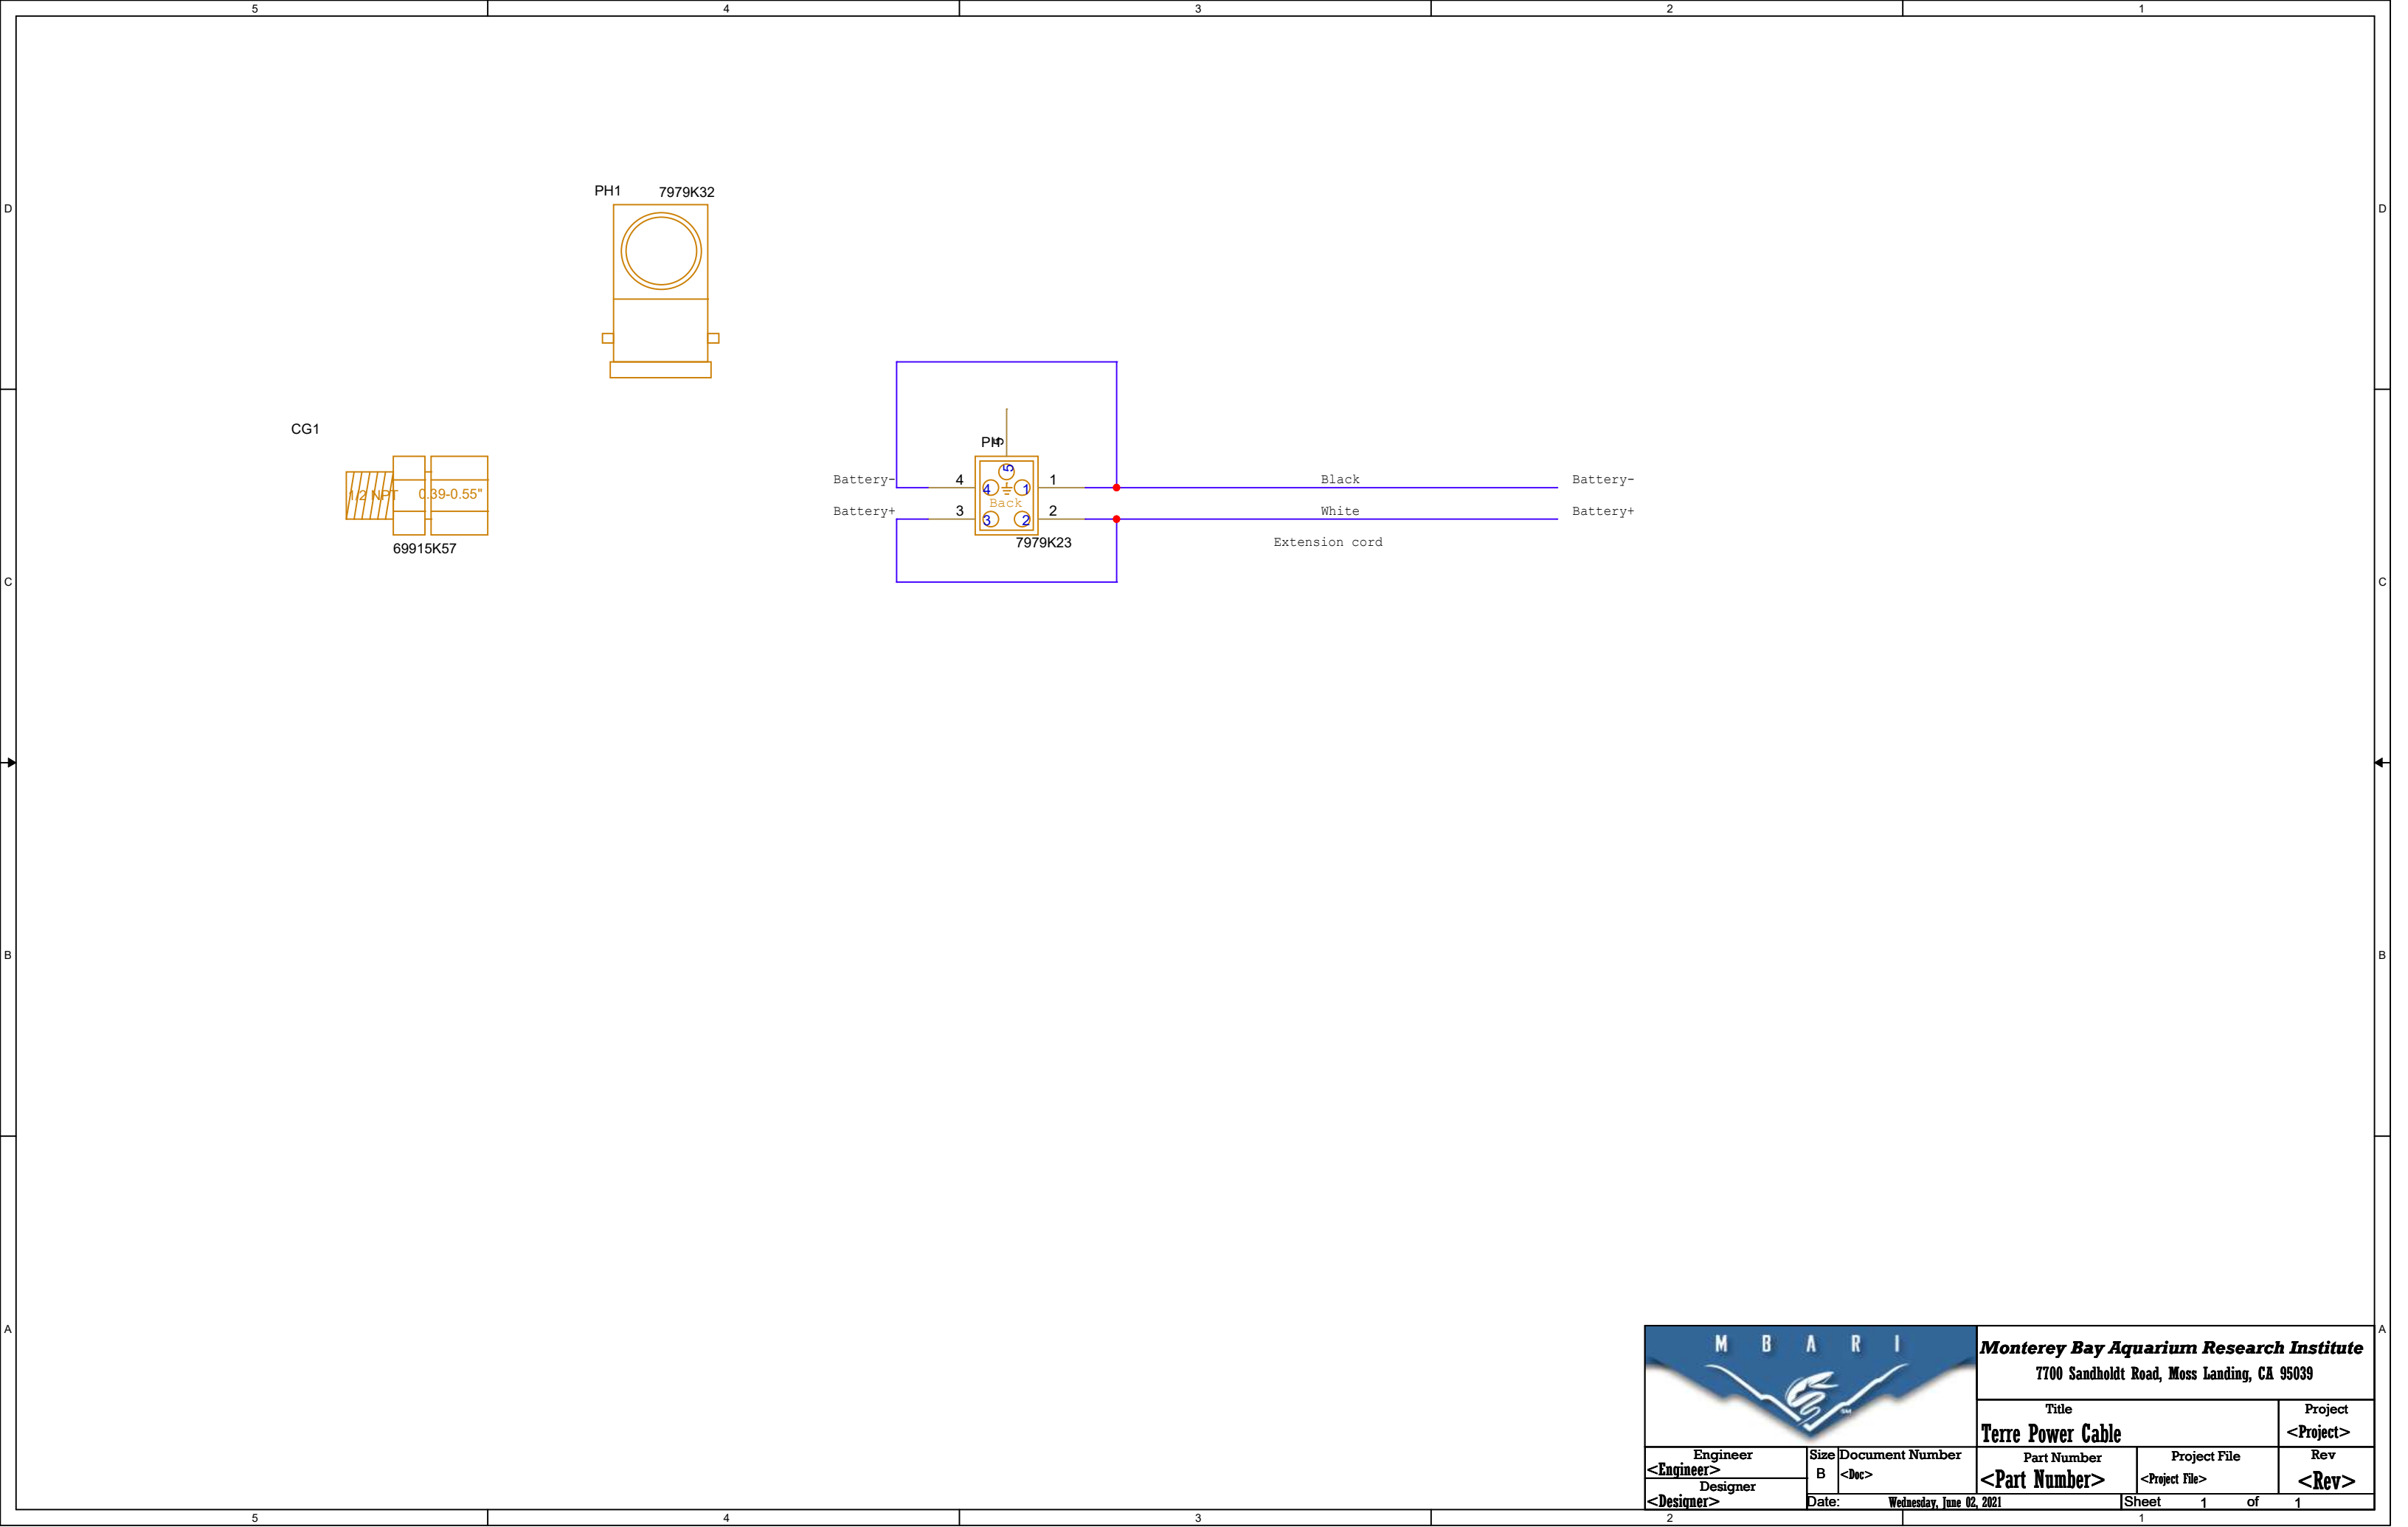

		Monterey Bay Aquarium Research Institute 7700 Sandholdt Road, Moss Landing, CA 95039			
		Title Terre Power Cable			Project <Project>
Engineer <Engineer>	Size B	Document Number <Doc>	Part Number <Part Number>	Project File <Project File>	Rev <Rev>
Designer <Designer>	Date: Wednesday, June 02, 2021			Sheet 1 of 1	