


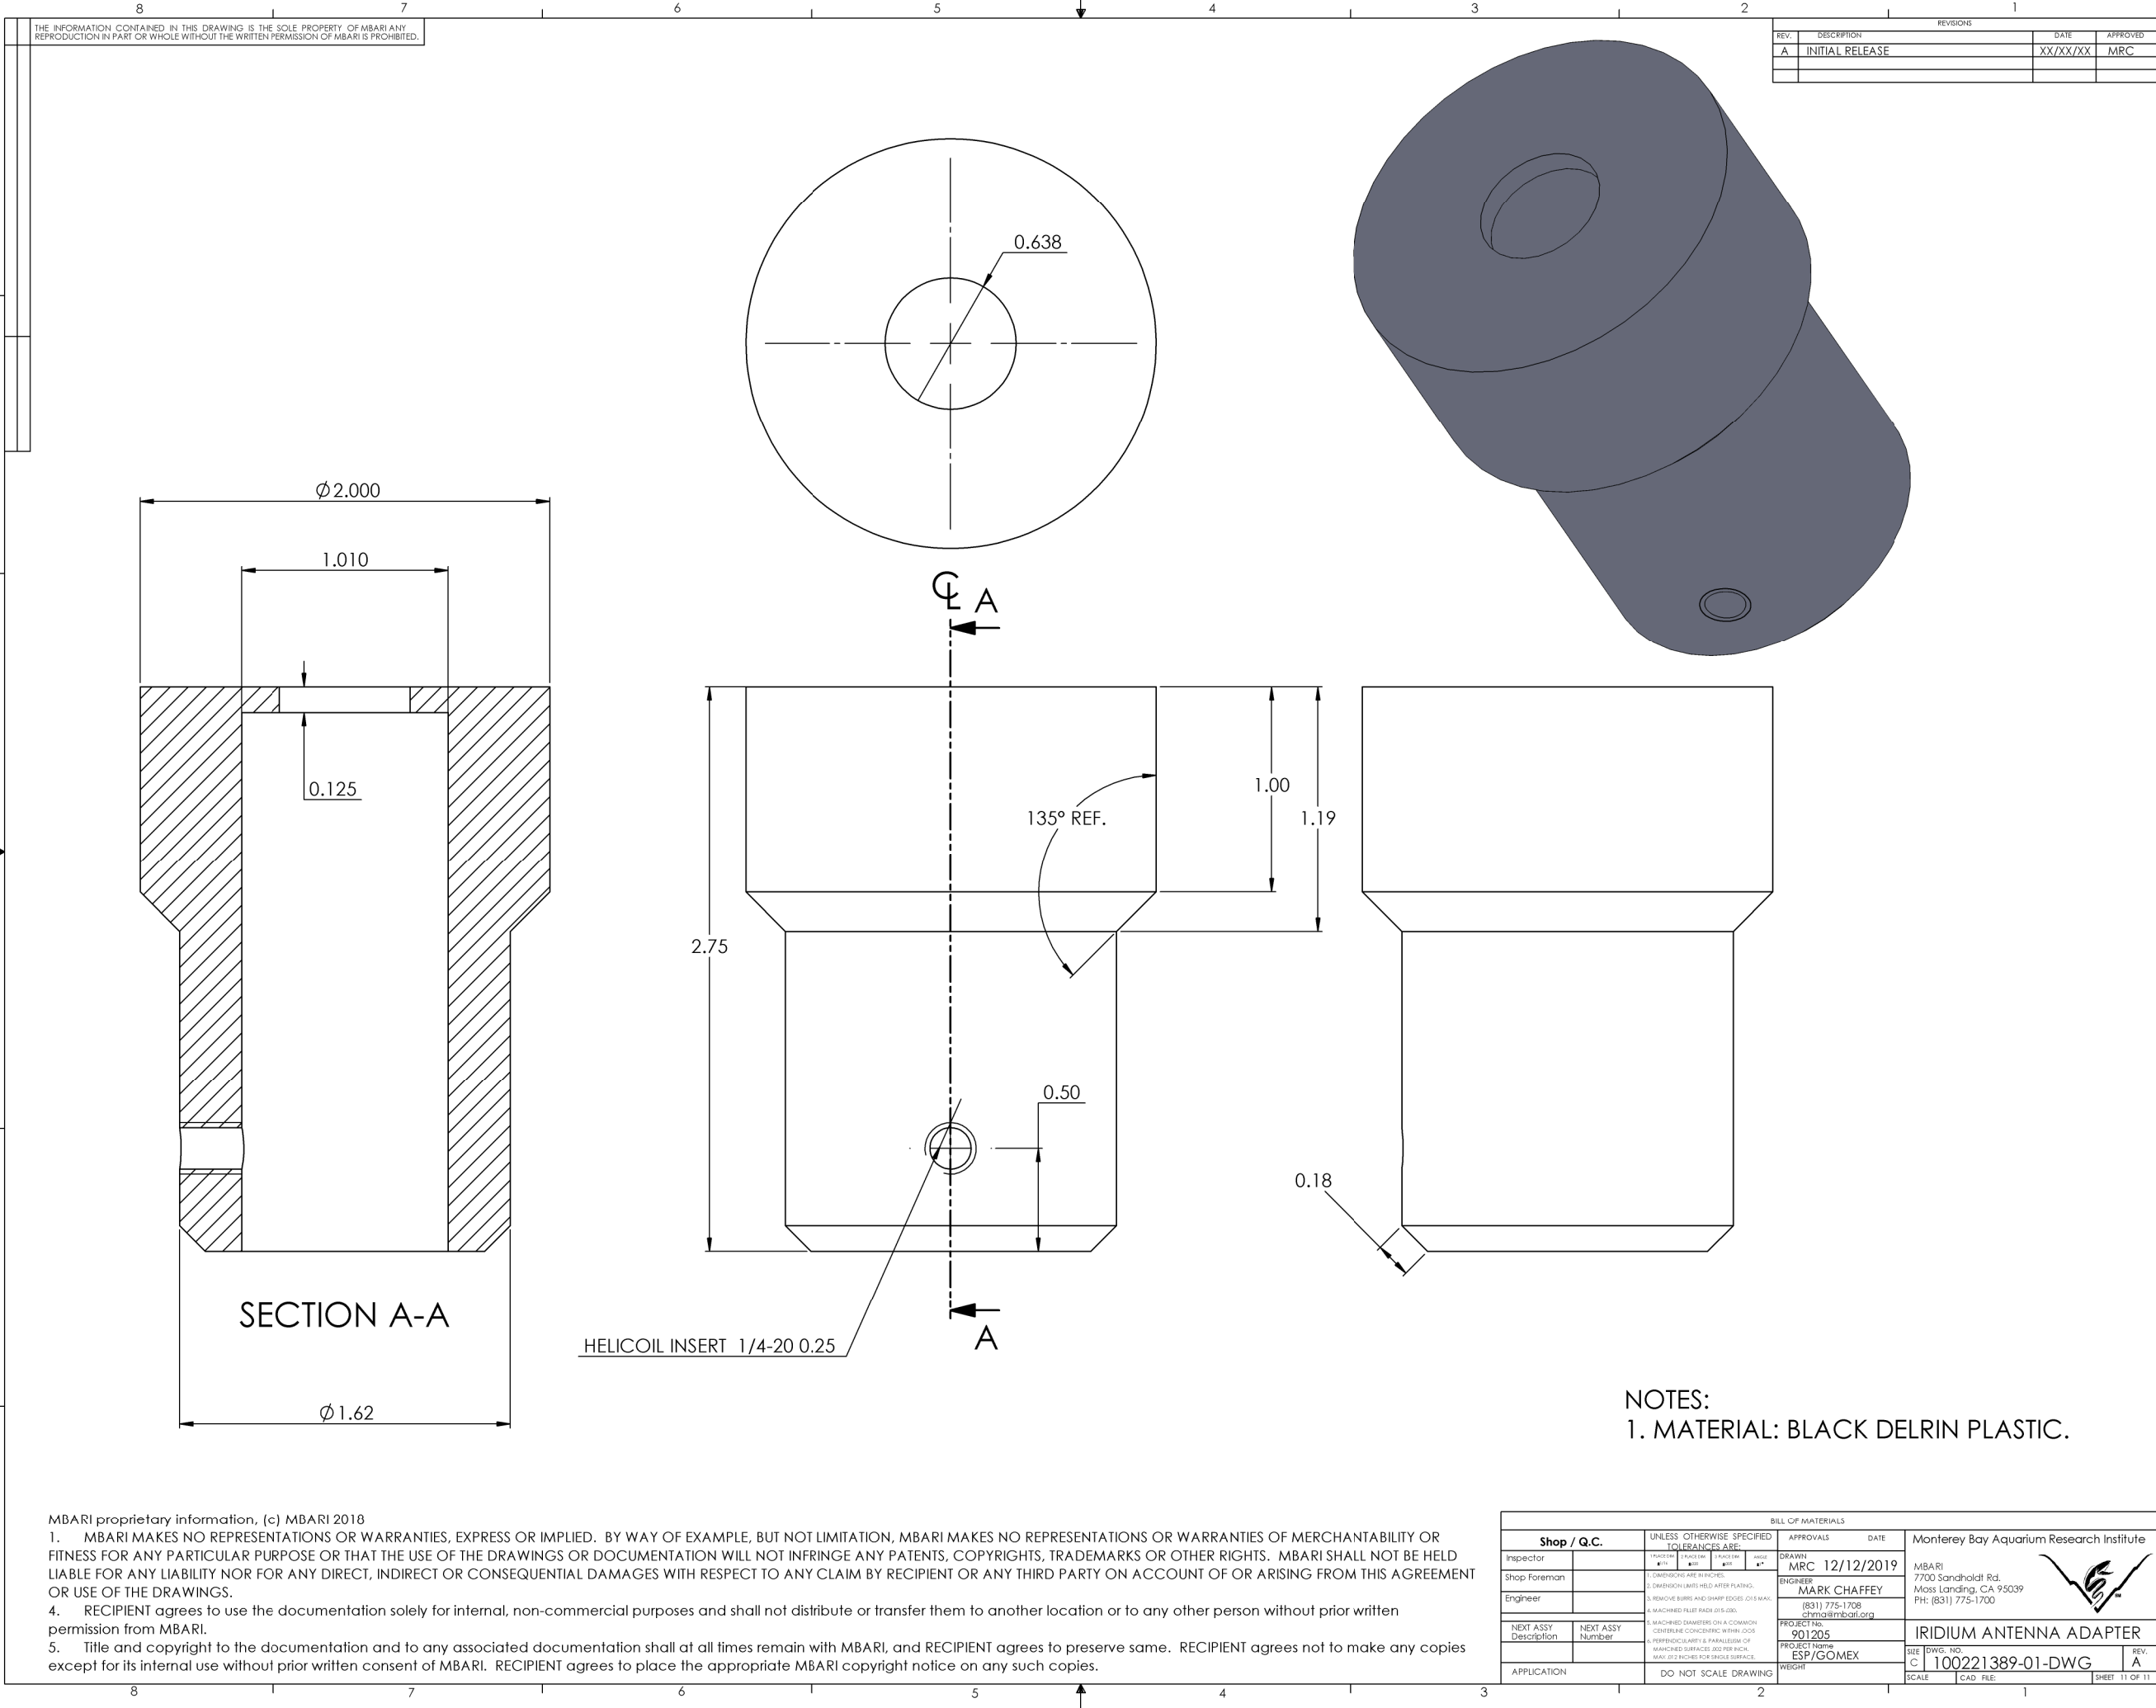

REVISIONS			
REV.	DESCRIPTION	DATE	APPROVED
A	INITIAL RELEASE	XX/XX/XX	MRC

MBARI proprietary information, (c) MBARI 2018

1. MBARI MAKES NO REPRESENTATIONS OR WARRANTIES, EXPRESS OR IMPLIED. BY WAY OF EXAMPLE, BUT NOT LIMITATION, MBARI MAKES NO REPRESENTATIONS OR WARRANTIES OF MERCHANTABILITY OR FITNESS FOR ANY PARTICULAR PURPOSE OR THAT THE USE OF THE DRAWINGS OR DOCUMENTATION WILL NOT INFRINGE ANY PATENTS, COPYRIGHTS, TRADEMARKS OR OTHER RIGHTS. MBARI SHALL NOT BE HELD LIABLE FOR ANY LIABILITY NOR FOR ANY DIRECT, INDIRECT OR CONSEQUENTIAL DAMAGES WITH RESPECT TO ANY CLAIM BY RECIPIENT OR ANY THIRD PARTY ON ACCOUNT OF OR ARISING FROM THIS AGREEMENT OR USE OF THE DRAWINGS.

4. RECIPIENT agrees to use the documentation solely for internal, non-commercial purposes and shall not distribute or transfer them to another location or to any other person without prior written permission from MBARI.

5. Title and copyright to the documentation and to any associated documentation shall at all times remain with MBARI, and RECIPIENT agrees to preserve same. RECIPIENT agrees not to make any copies except for its internal use without prior written consent of MBARI. RECIPIENT agrees to place the appropriate MBARI copyright notice on any such copies.

NOTES:
1. MATERIAL: BLACK DELRIN PLASTIC.

BILL OF MATERIALS			
Shop / Q.C.		APPROVALS	DATE
Inspector		DRAWN	MRC 12/12/2019
Shop Foreman		ENGINEER	MARK CHAFFEY
Engineer			(831) 775-1708 chm@mbari.org
NEXT ASSY Description	NEXT ASSY Number	PROJECT No.	901205
		PROJECT Name	ESP/GOMEX
APPLICATION	DO NOT SCALE DRAWING	WEIGHT	
		SCALE	CAD FILE
		SHEET 11 OF 11	

Monterey Bay Aquarium Research Institute

MBARI
7700 Sandholdt Rd.
Marina del Rey, CA 90339
PH: (831) 775-1700

IRIDIUM ANTENNA ADAPTER

SIZE DWG. NO.
C 100221389-01-DWG

REV.
A