




Fluidic Worksheet --- Dec 4, 2008

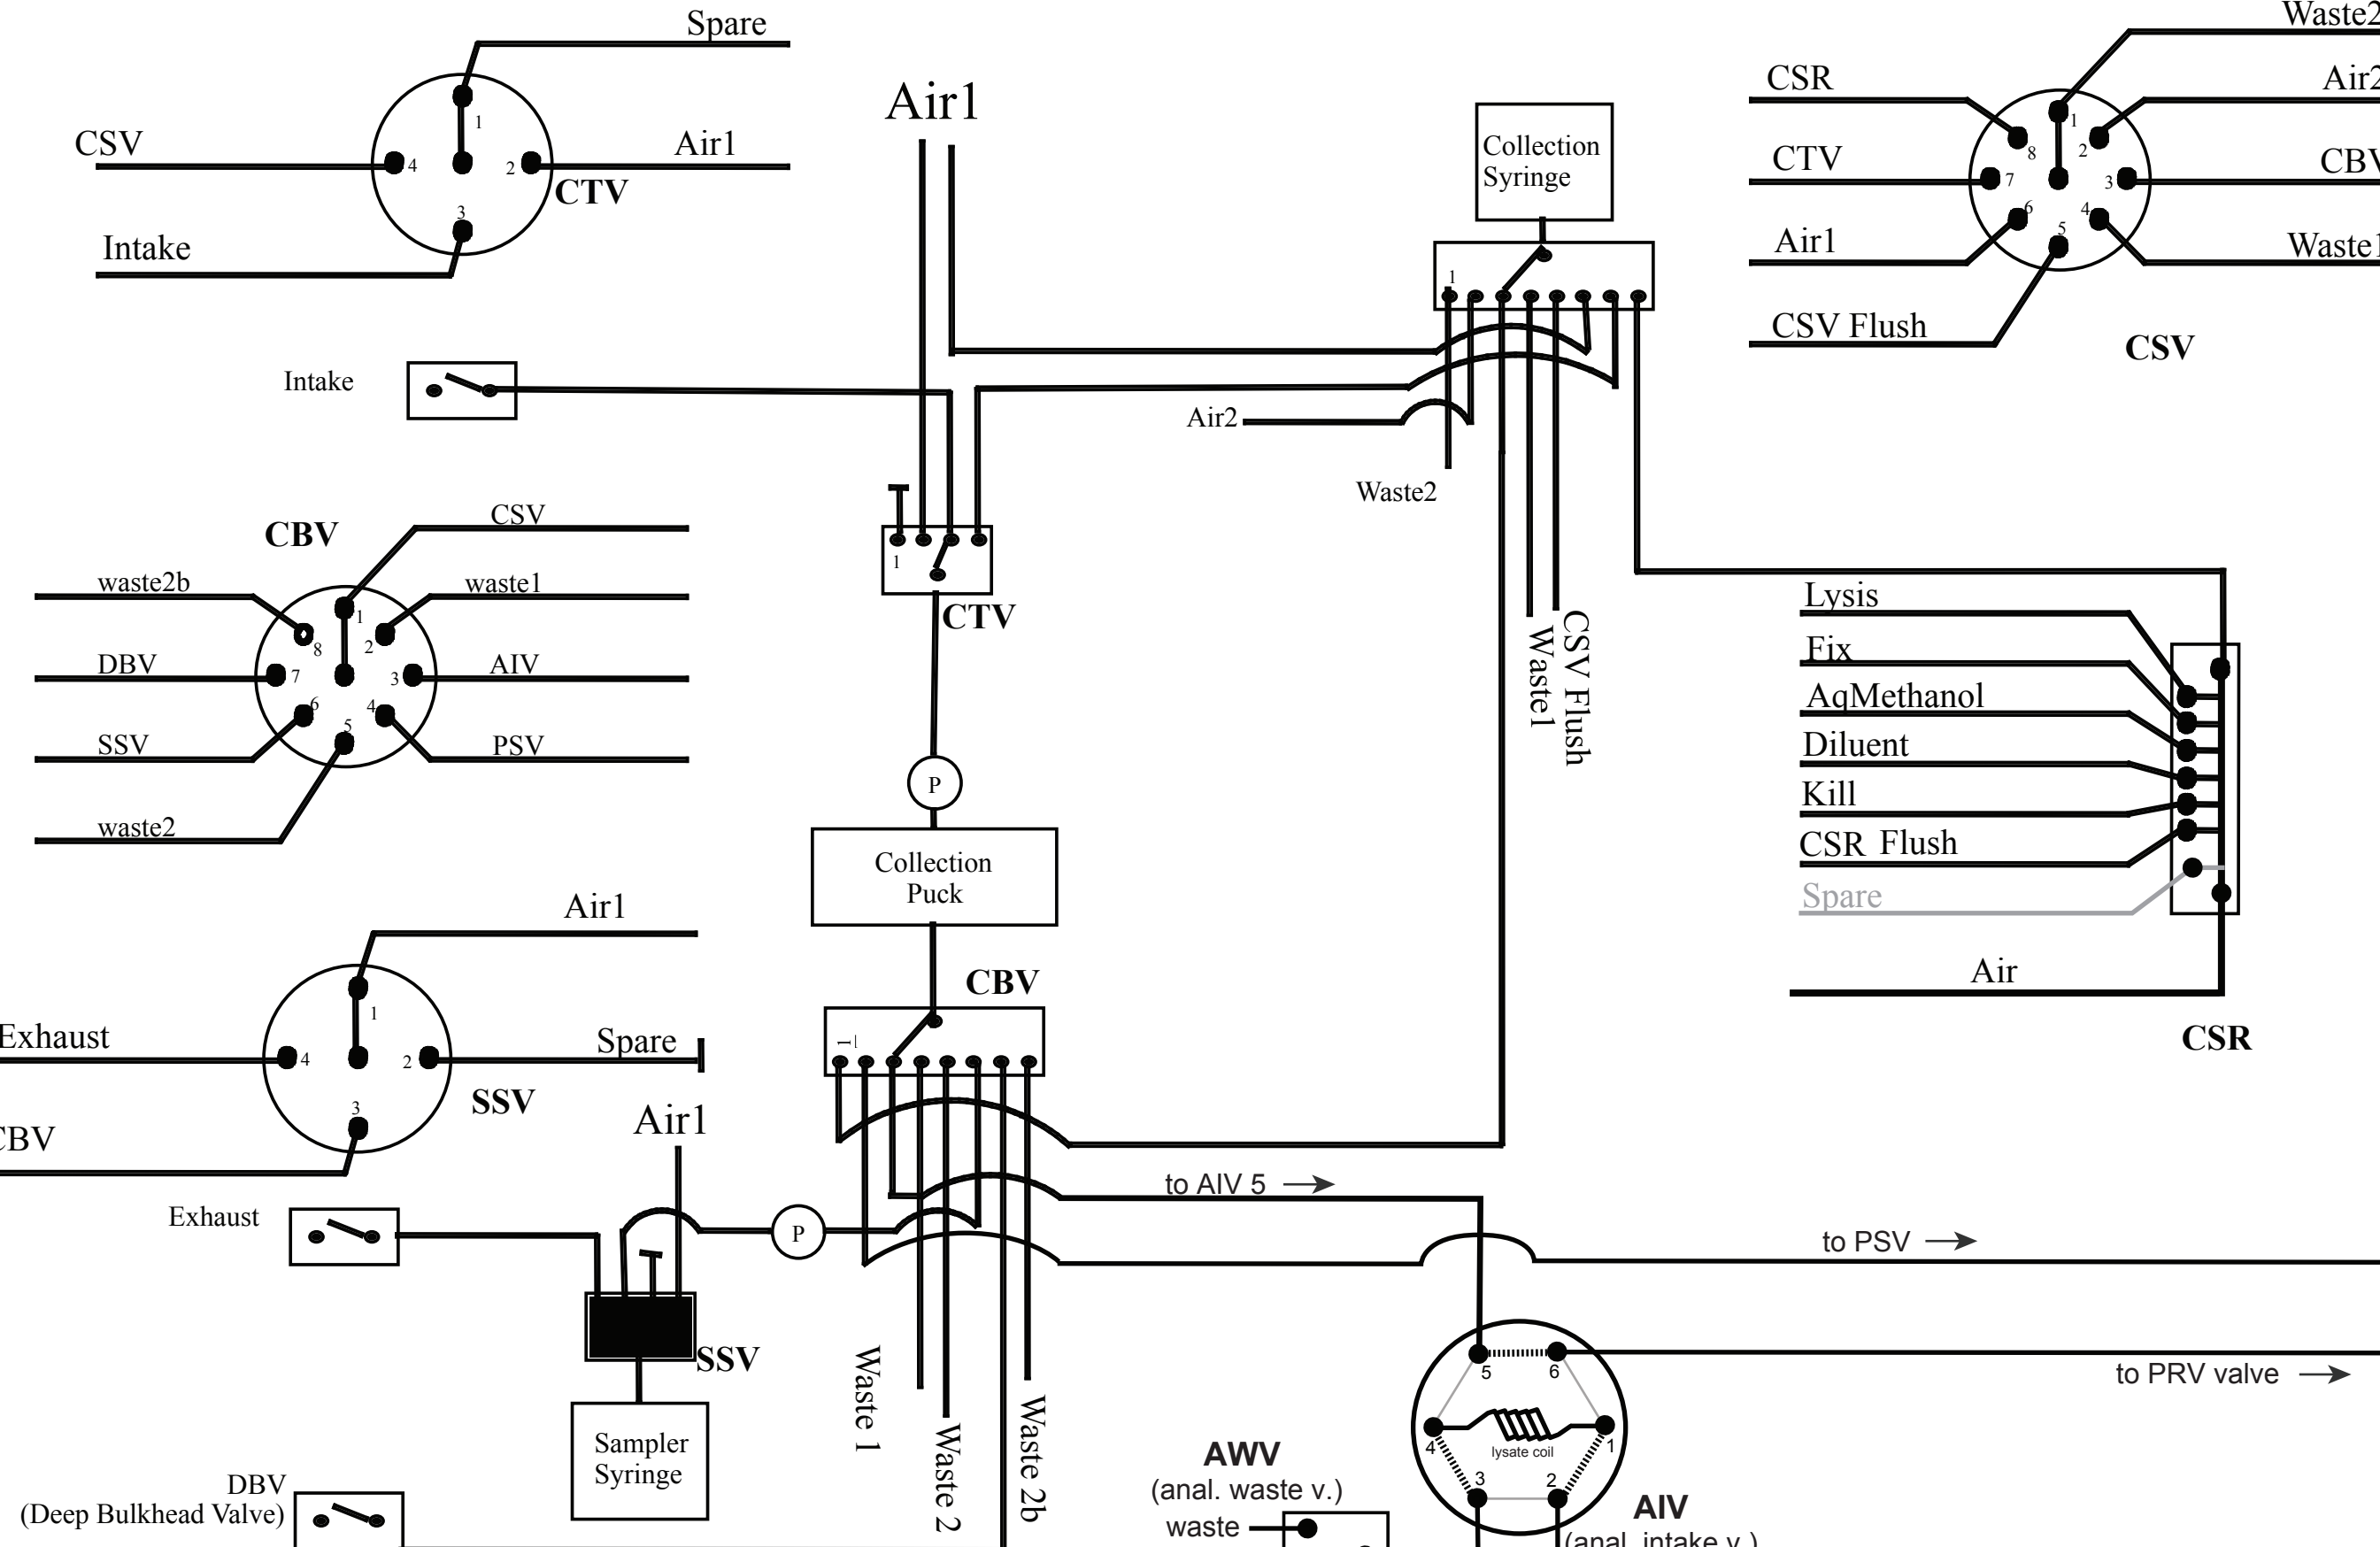


Fluidic Worksheet --- Dec 4, 2008

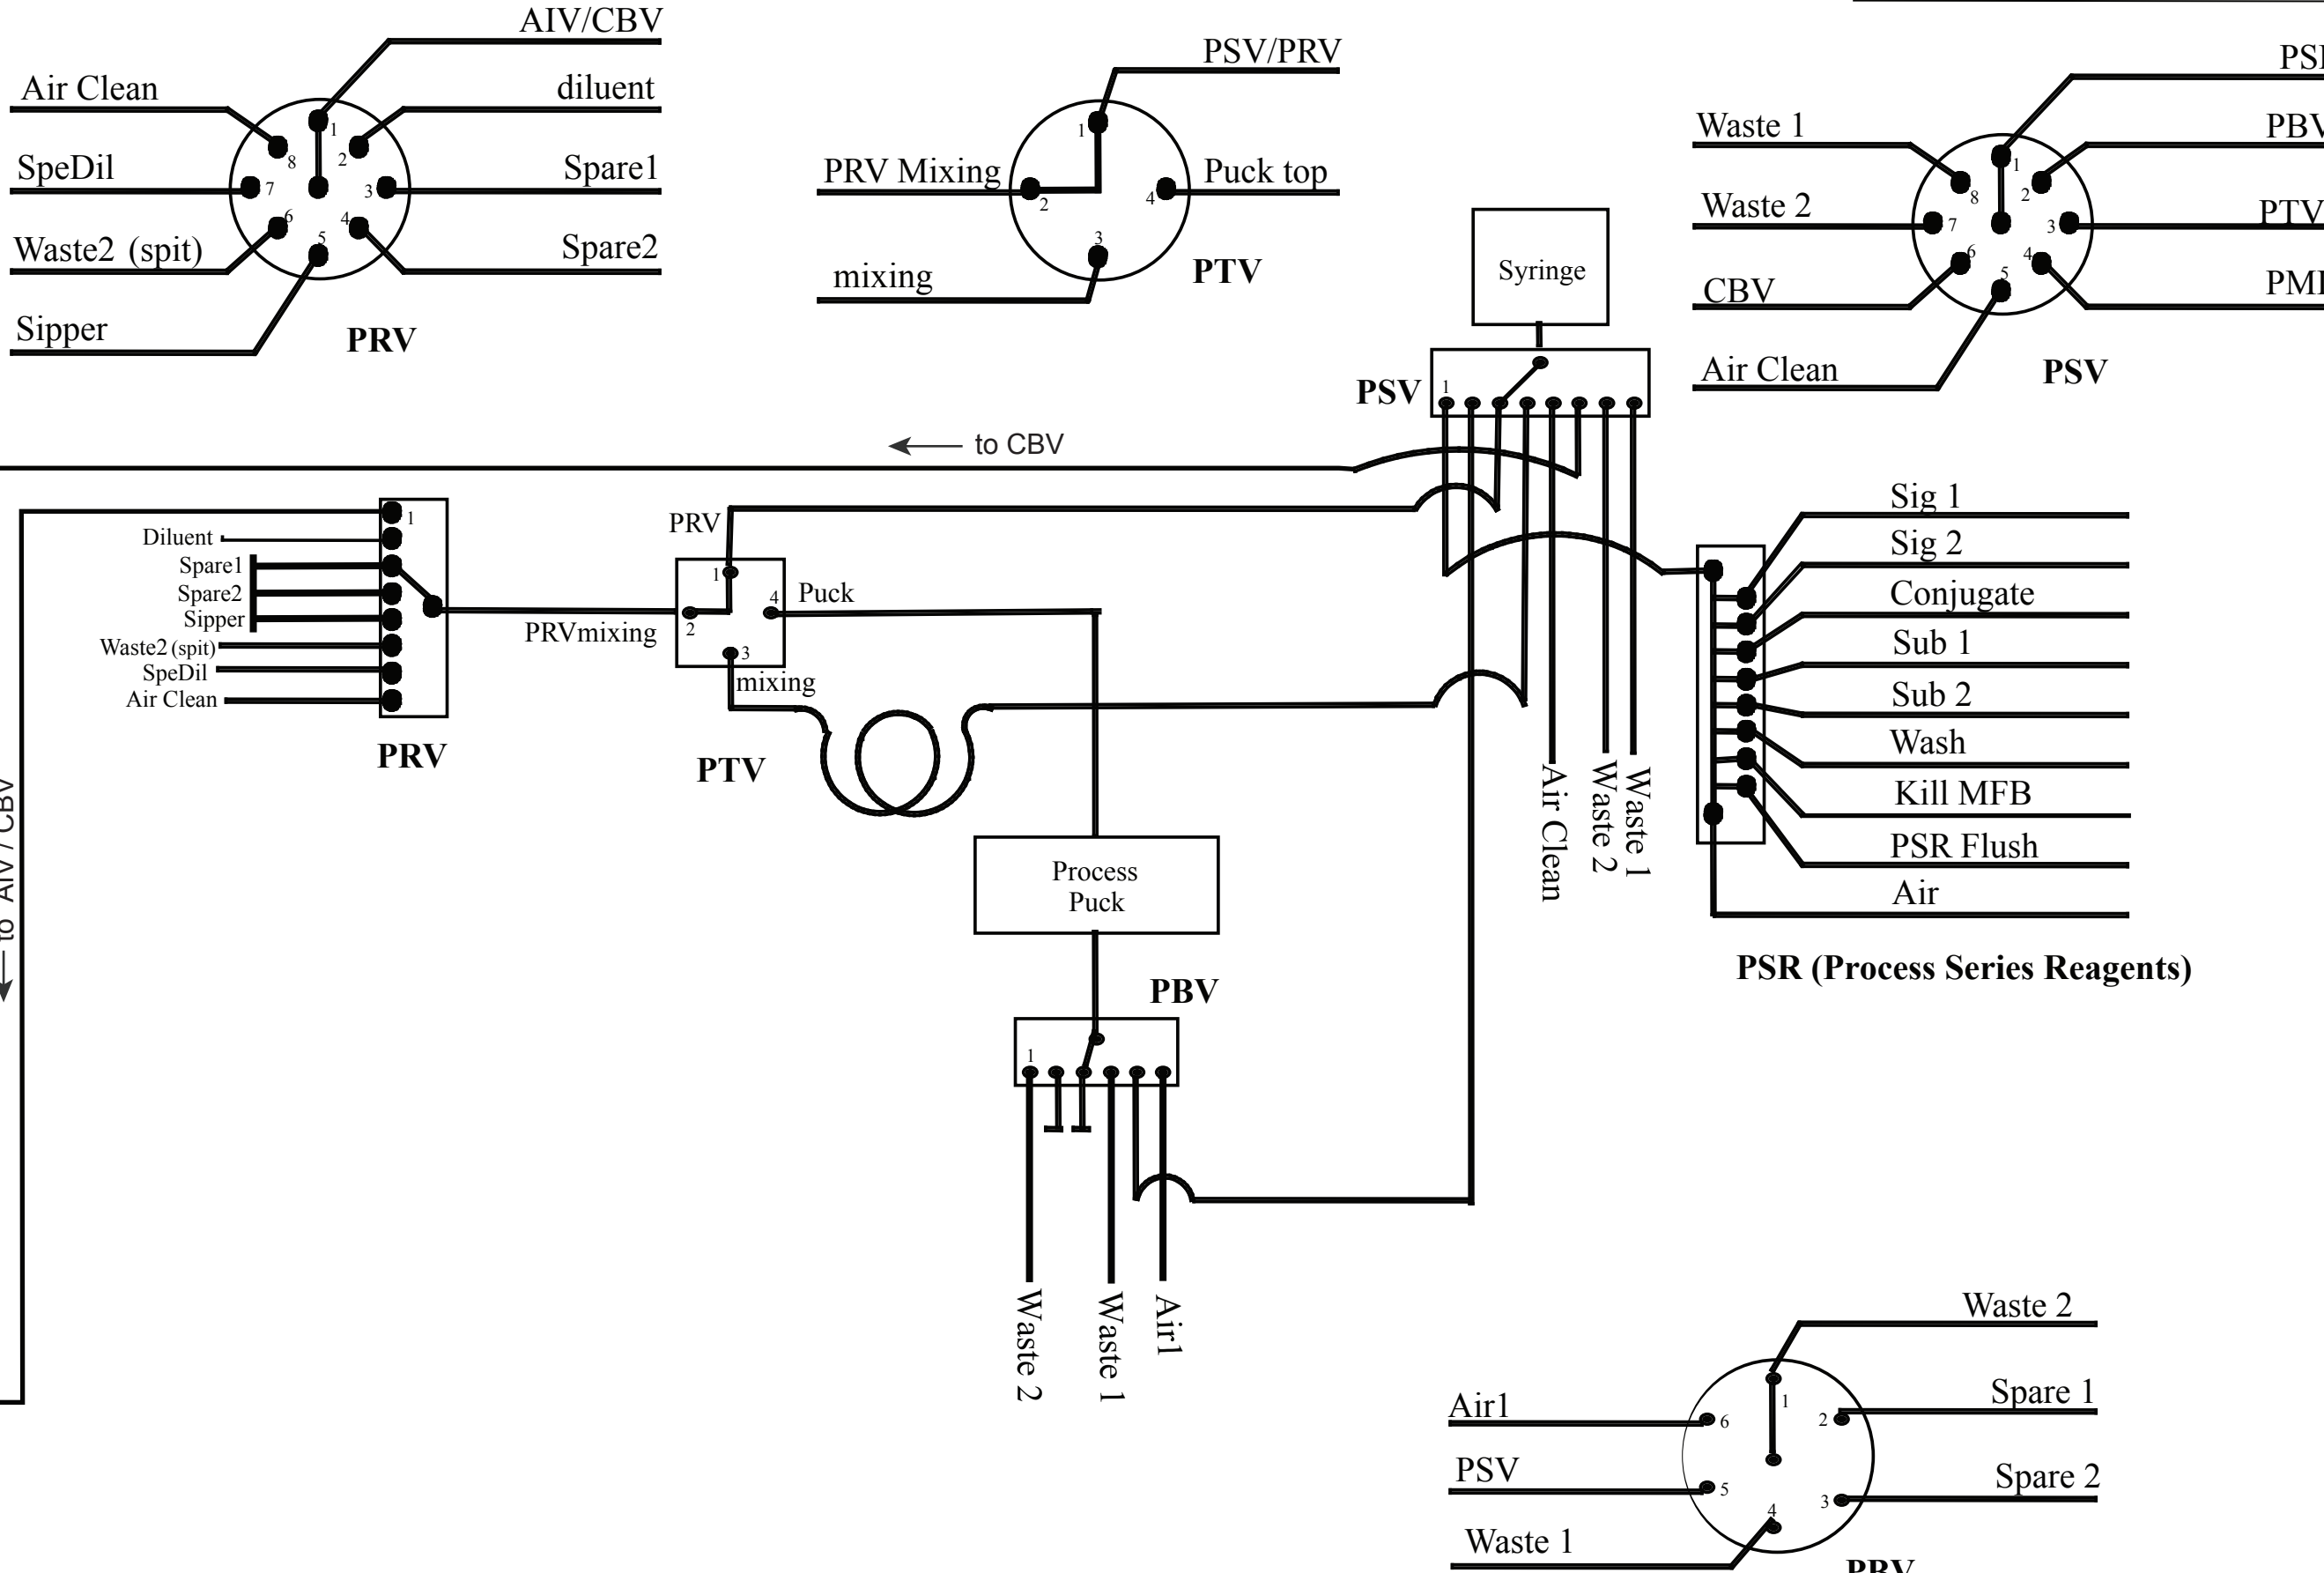


Micro-Fluidics Block/PCR

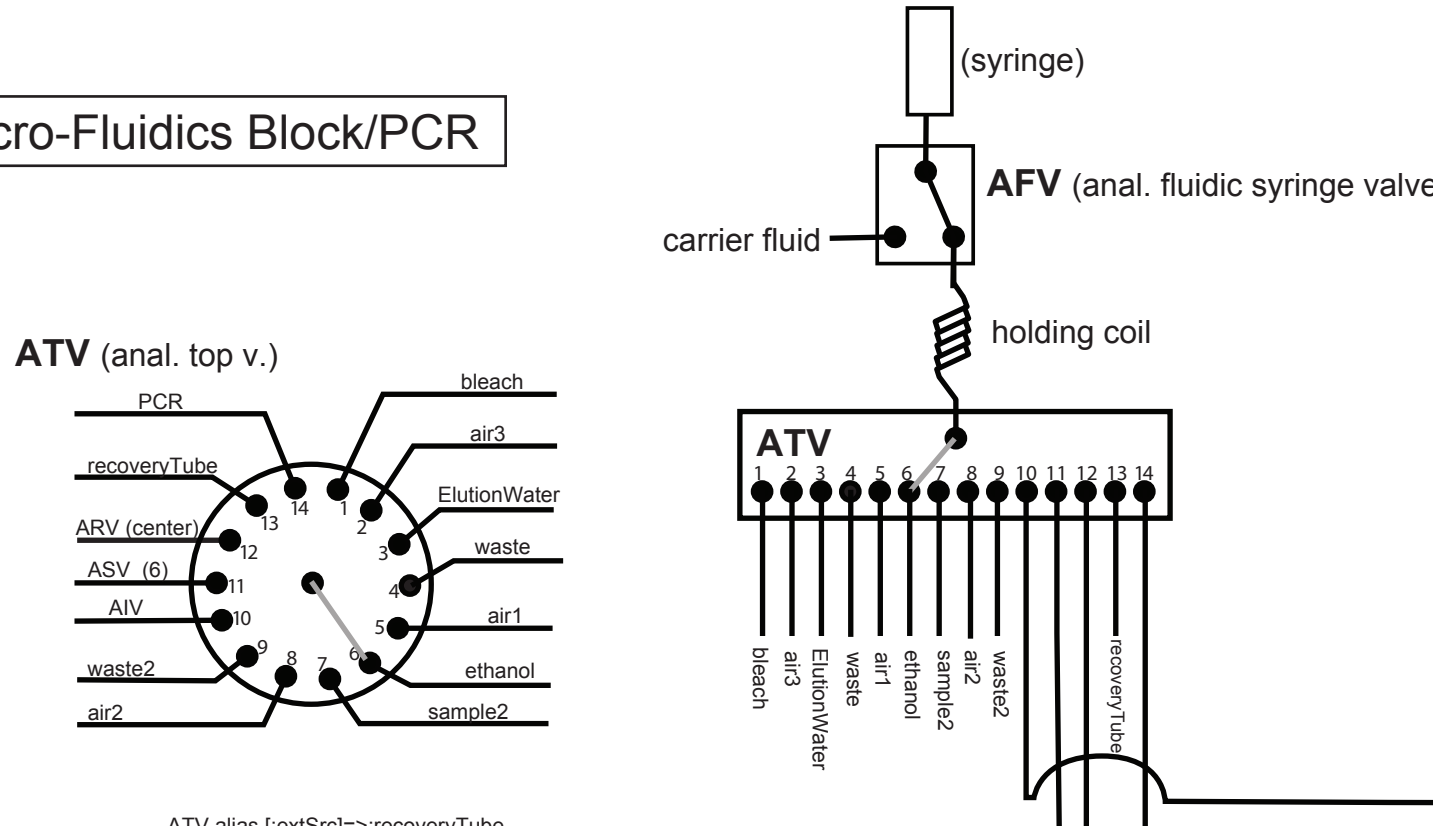

As Stand-Alone
(not connected to Core)

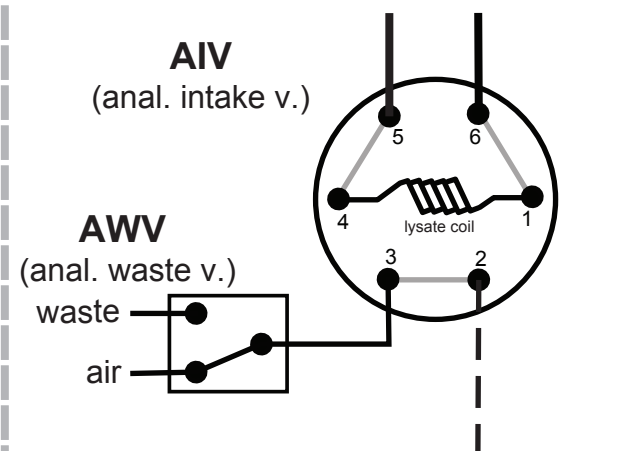

ASV (anal. sample v

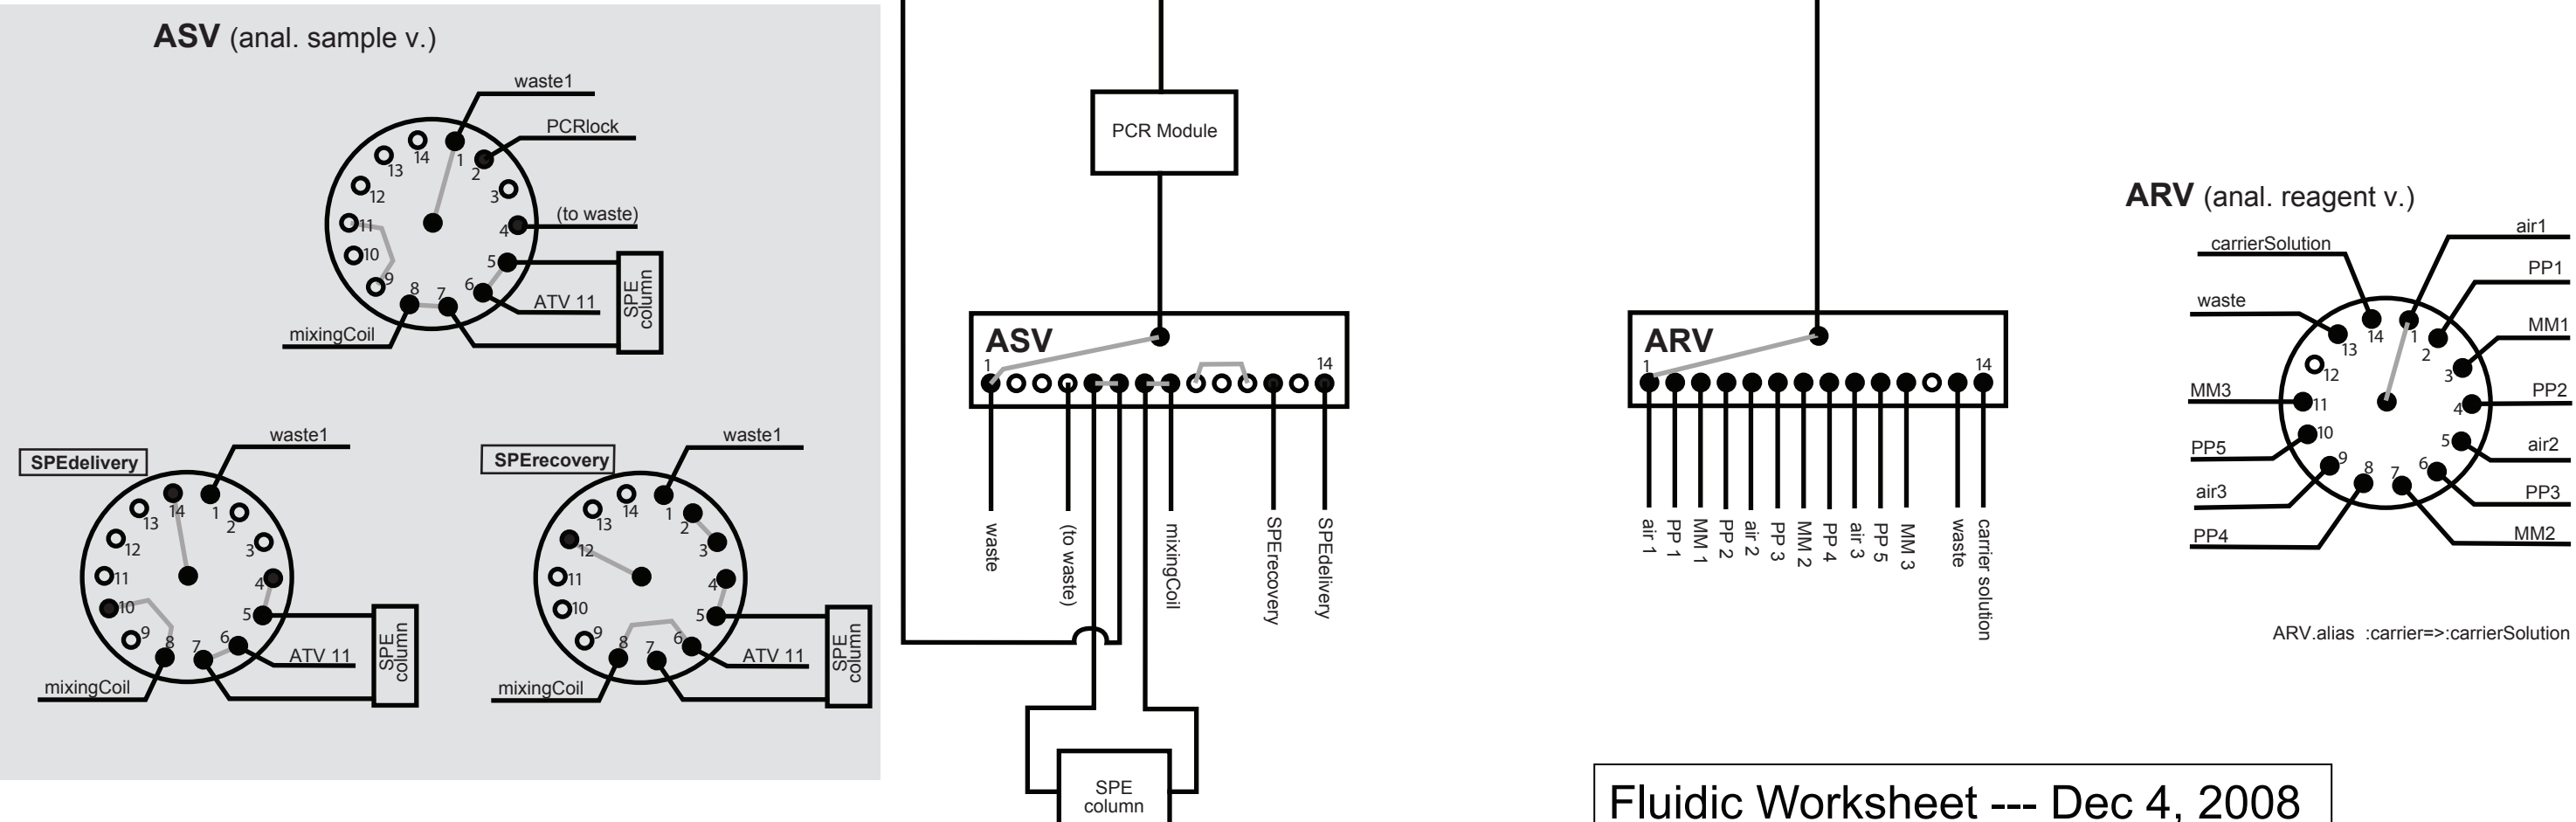

Fluidic Worksheet --- Dec 4, 2008