


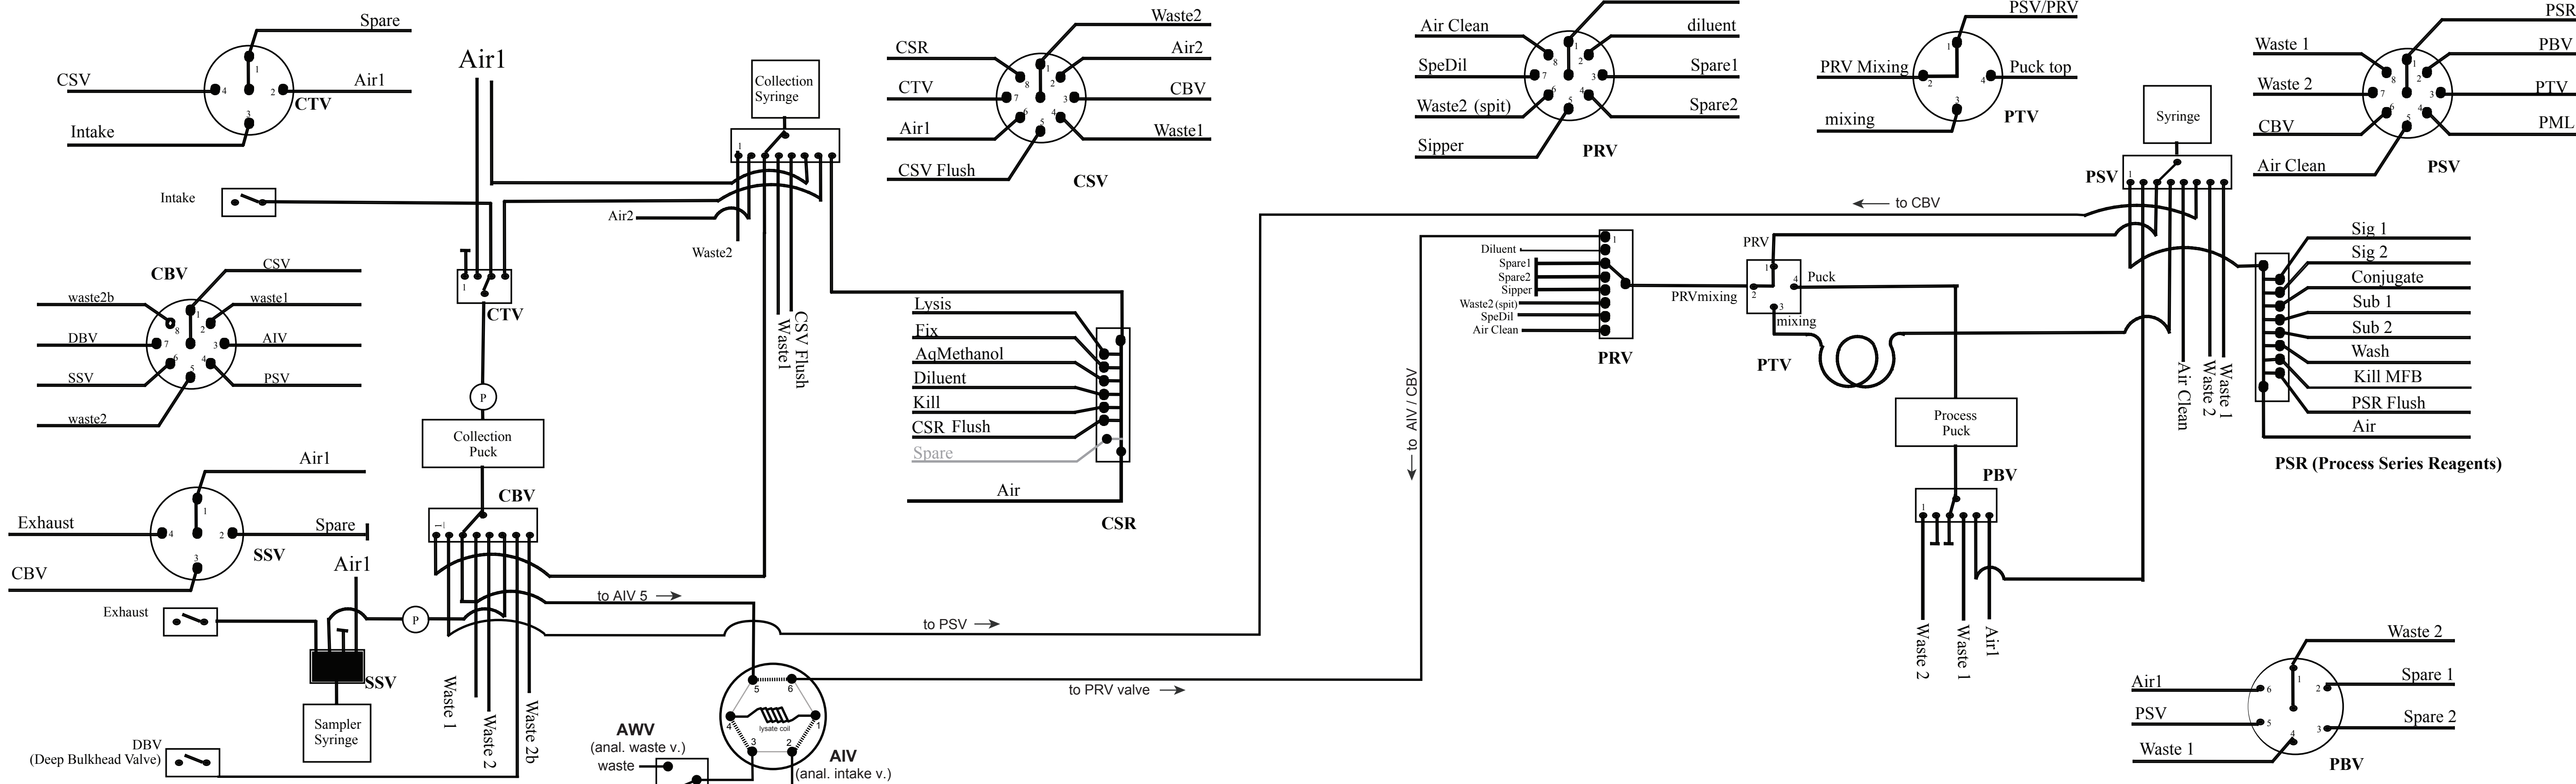

Micro-Fluidics Block/PCR

