




DETAIL A
SCALE 1 : 3

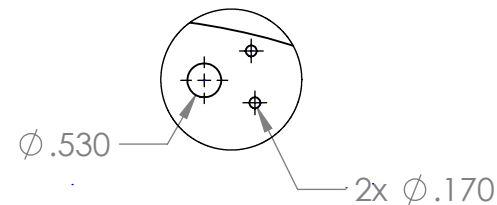


DETAIL E
SCALE 1 : 3

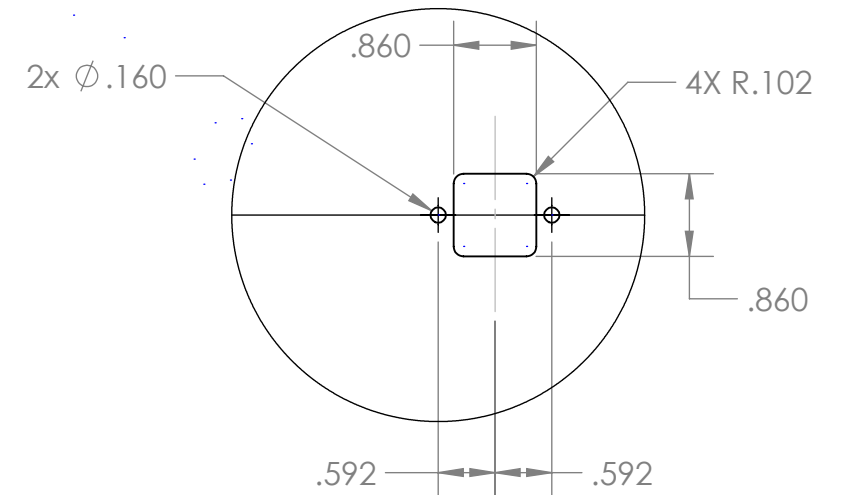

DETAIL B
SCALE 1 : 2

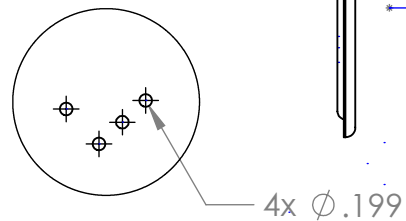


DETAIL D
SCALE 1 : 3

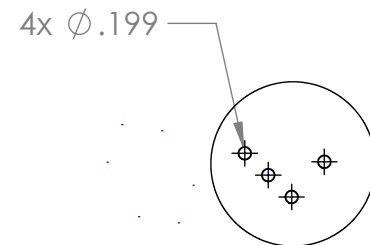


DETAIL C
SCALE 1 : 3

- Note:
- 1) Material: 16 guage steel drum lid
 - 2) Altered item:
McMaster Carr
Lid from Drum 4115T88 or
Lid 4115T93
 - 3) All features THRU
 - 4) All features with respect to center hole +/-0.005

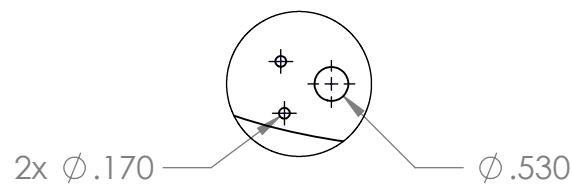

DETAIL F
SCALE 1 : 3

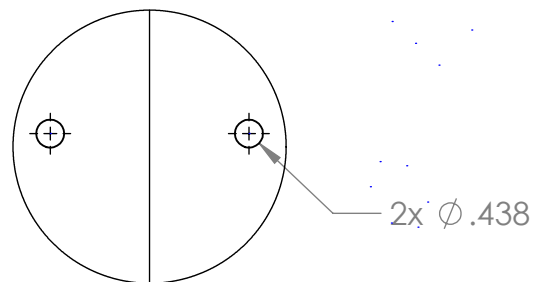

DETAIL G
SCALE 1 : 3

PROPRIETARY AND CONFIDENTIAL
THE INFORMATION CONTAINED IN THIS
DRAWING IS THE SOLE PROPERTY OF
<INSERT COMPANY NAME HERE>. ANY
REPRODUCTION IN PART OR AS A WHOLE
WITHOUT THE WRITTEN PERMISSION OF
<INSERT COMPANY NAME HERE> IS
PROHIBITED.

		UNLESS OTHERWISE SPECIFIED:	NAME	DATE	TITLE: ESP Terrestrial Housing 55 Gal Barrel Lid			
		DIMENSIONS ARE IN INCHES	DRAWN	SJensen				
		TOLERANCES:	CHECKED					
		FRACTIONAL ±	ENG APPR.					
		ANGULAR: MACH ± 0.01 BEND ±	MFG APPR.					
		TWO PLACE DECIMAL ±0.05						
		THREE PLACE DECIMAL ±0.005						
		INTERPRET GEOMETRIC TOLERANCING PER:	Q.A.					
		MATERIAL	COMMENTS:			SIZE	DWG. NO.	REV
		16 GAUGE STEEL DRUM LID				B	100221706	
E	NEXT ASSY	USED ON						
APPLICATION		DO NOT SCALE DRAWING				SCALE: 1:8	WEIGHT: 0.998	SHEET 1 OF 1