
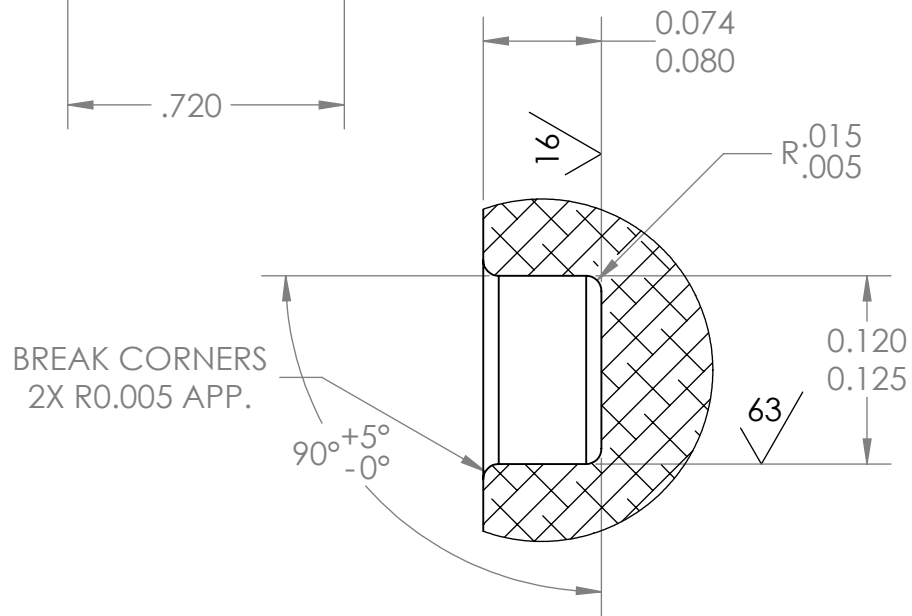
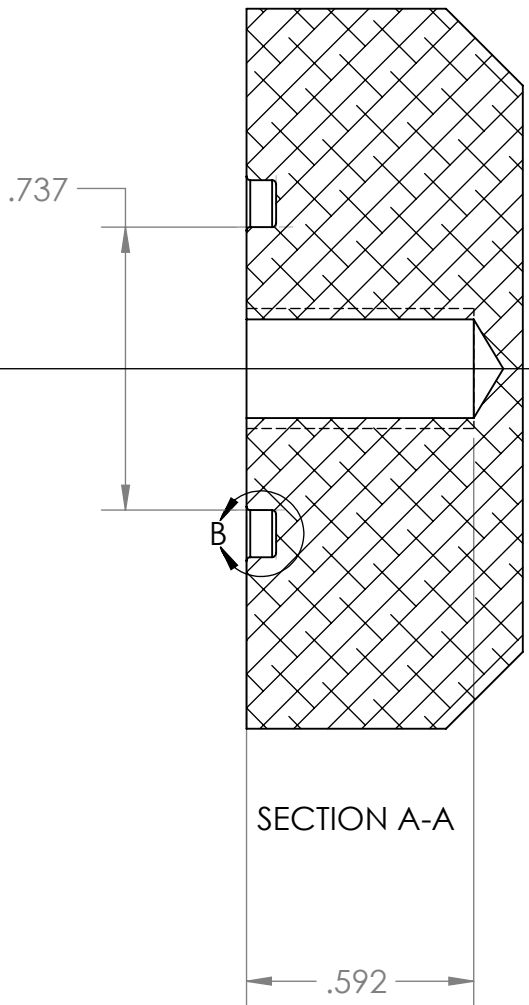
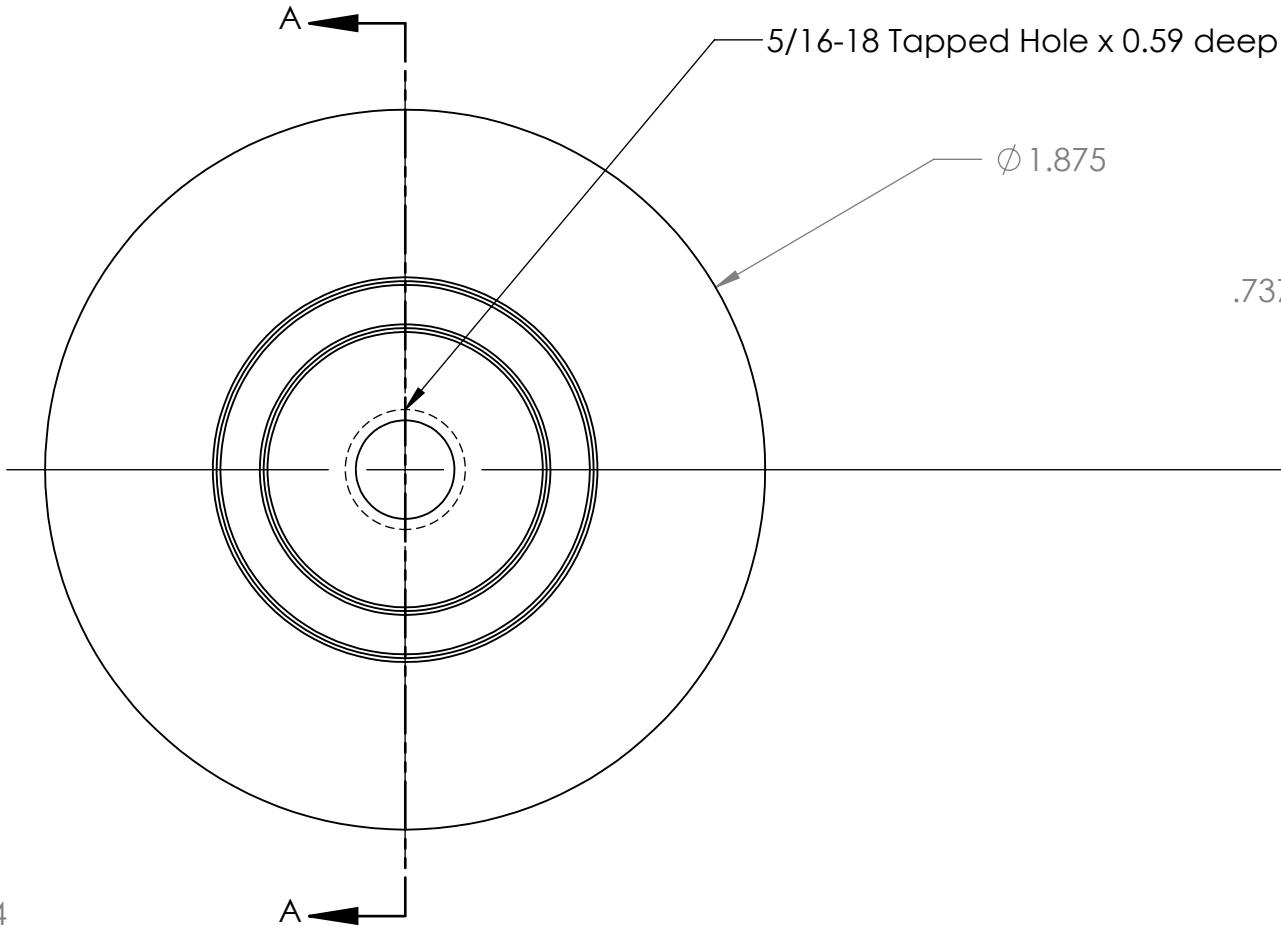


4

3

2

1

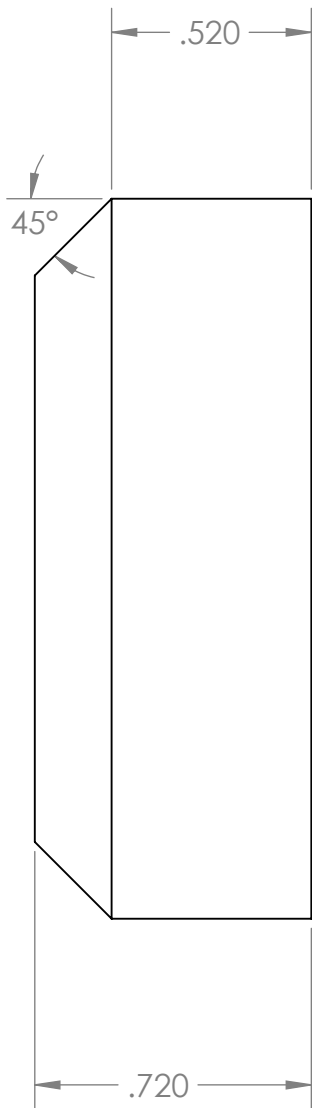

DETAIL B
SCALE 8 : 1

Note:
Material 6061-T3

O-ring 2-116
McMaster Carr 9452K28

PROPRIETARY AND CONFIDENTIAL
THE INFORMATION CONTAINED IN THIS
DRAWING IS THE SOLE PROPERTY OF
<INSERT COMPANY NAME HERE>. ANY
REPRODUCTION IN PART OR AS A WHOLE
WITHOUT THE WRITTEN PERMISSION OF
<INSERT COMPANY NAME HERE> IS
PROHIBITED.

		UNLESS OTHERWISE SPECIFIED:		NAME	DATE	TITLE: ESP Terrestrial Housing Eye Bolt Blind Disc		
		DIMENSIONS ARE IN INCHES	DRAWN					
		TOLERANCES:	CHECKED					
		FRACTIONAL ±	ENG APPR.					
		ANGULAR: MACH ± 0.5 BEND ±	MFG APPR.			Q.A.		
		TWO PLACE DECIMAL ±0.05						
		THREE PLACE DECIMAL ±0.005	COMMENTS:			SIZE	DWG. NO.	REV
		INTERPRET GEOMETRIC				B	100221707	A
		TOLERANCING PER:				SCALE: 2:1	WEIGHT: 0.178	SHEET 1 OF 1
		MATERIAL						
		6061-T3						
		FINISH						
NEXT ASSY	USED ON							
APPLICATION		DO NOT SCALE DRAWING						