

4



3

2

1

B


B

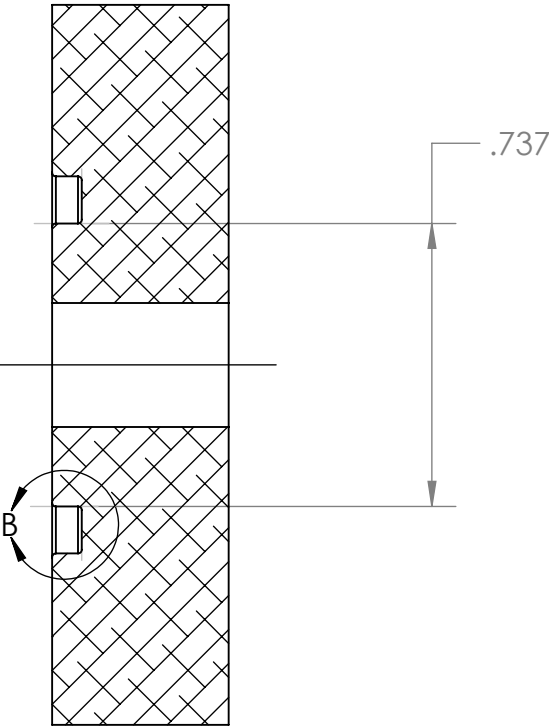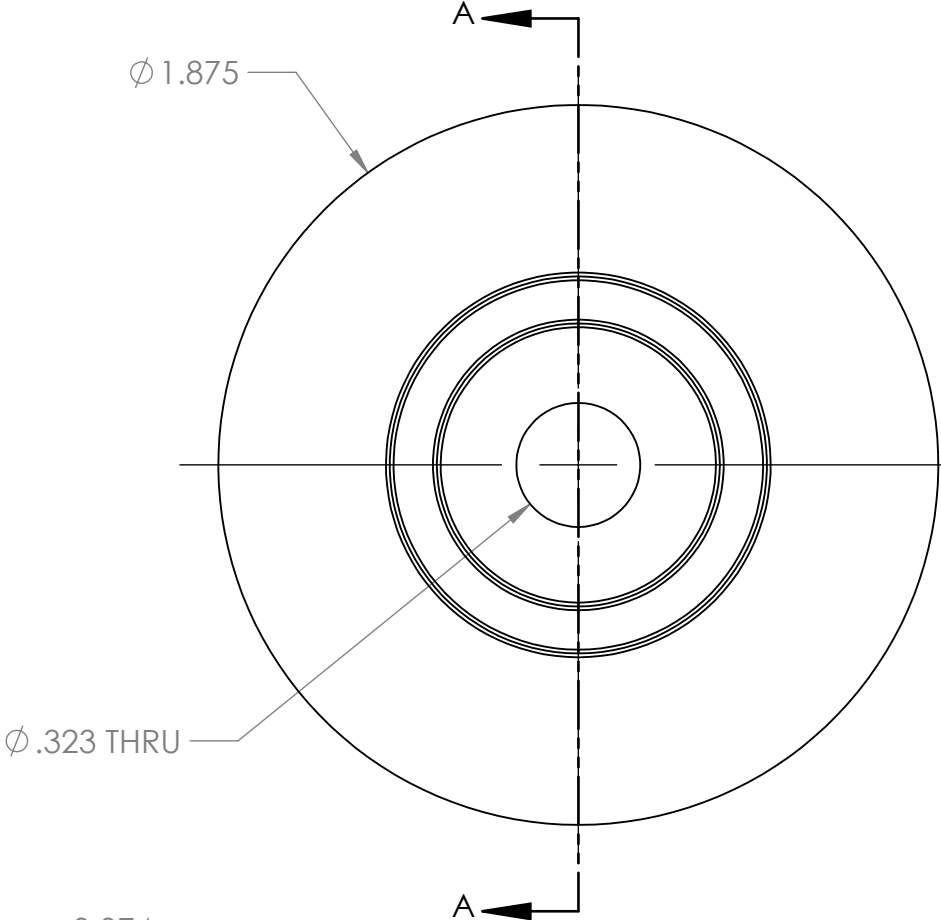

SECTION A-A

A

A

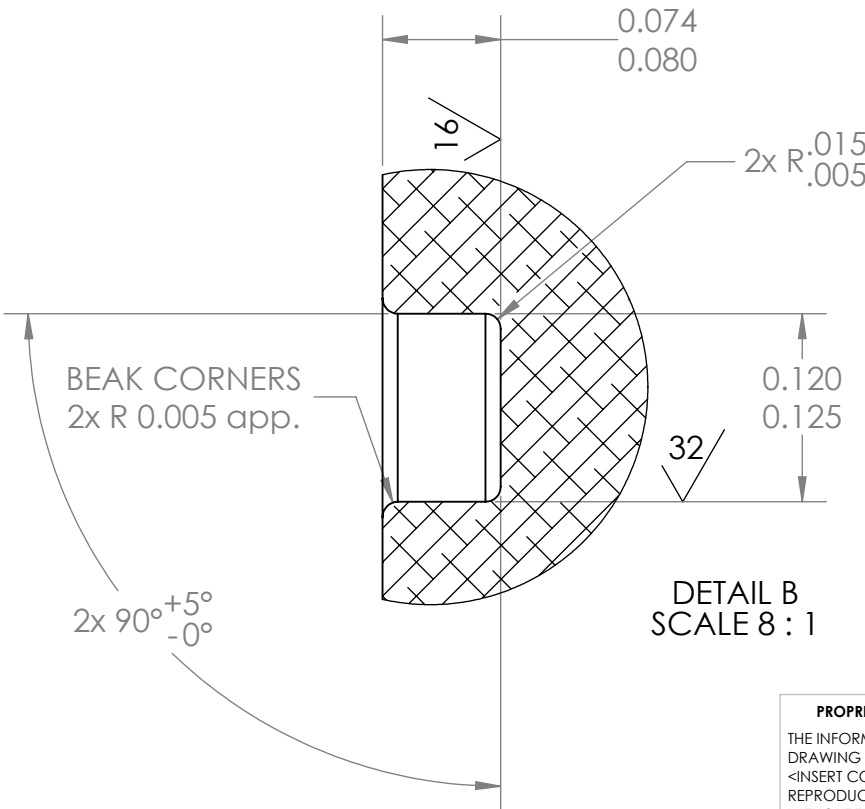

DETAIL B
SCALE 8 : 1

Note:
Material 6061-T3

O-ring 2-116
McMaster Carr 9452K28

PROPRIETARY AND CONFIDENTIAL
THE INFORMATION CONTAINED IN THIS
DRAWING IS THE SOLE PROPERTY OF
<INSERT COMPANY NAME HERE>. ANY
REPRODUCTION IN PART OR AS A WHOLE
WITHOUT THE WRITTEN PERMISSION OF
<INSERT COMPANY NAME HERE> IS
PROHIBITED.

		UNLESS OTHERWISE SPECIFIED:		NAME	DATE	TITLE: ESP Terrestrial Housing Eye Bolt Top Disc		
		DIMENSIONS ARE IN INCHES	DRAWN					
		TOLERANCES: FRACTIONAL ±	CHECKED					
		ANGULAR: MACH ± BEND ±	ENG APPR.					
		TWO PLACE DECIMAL ±	MFG APPR.			Q.A.		
		THREE PLACE DECIMAL ±	COMMENTS:					
		INTERPRET GEOMETRIC TOLERANCING PER:						
		MATERIAL 6061-T3						
NEXT ASSY	USED ON	FINISH				SIZE B	DWG. NO. 100221708	REV A
APPLICATION		DO NOT SCALE DRAWING				SCALE: 2:1	WEIGHT: 0.118	SHEET 1 OF 1