


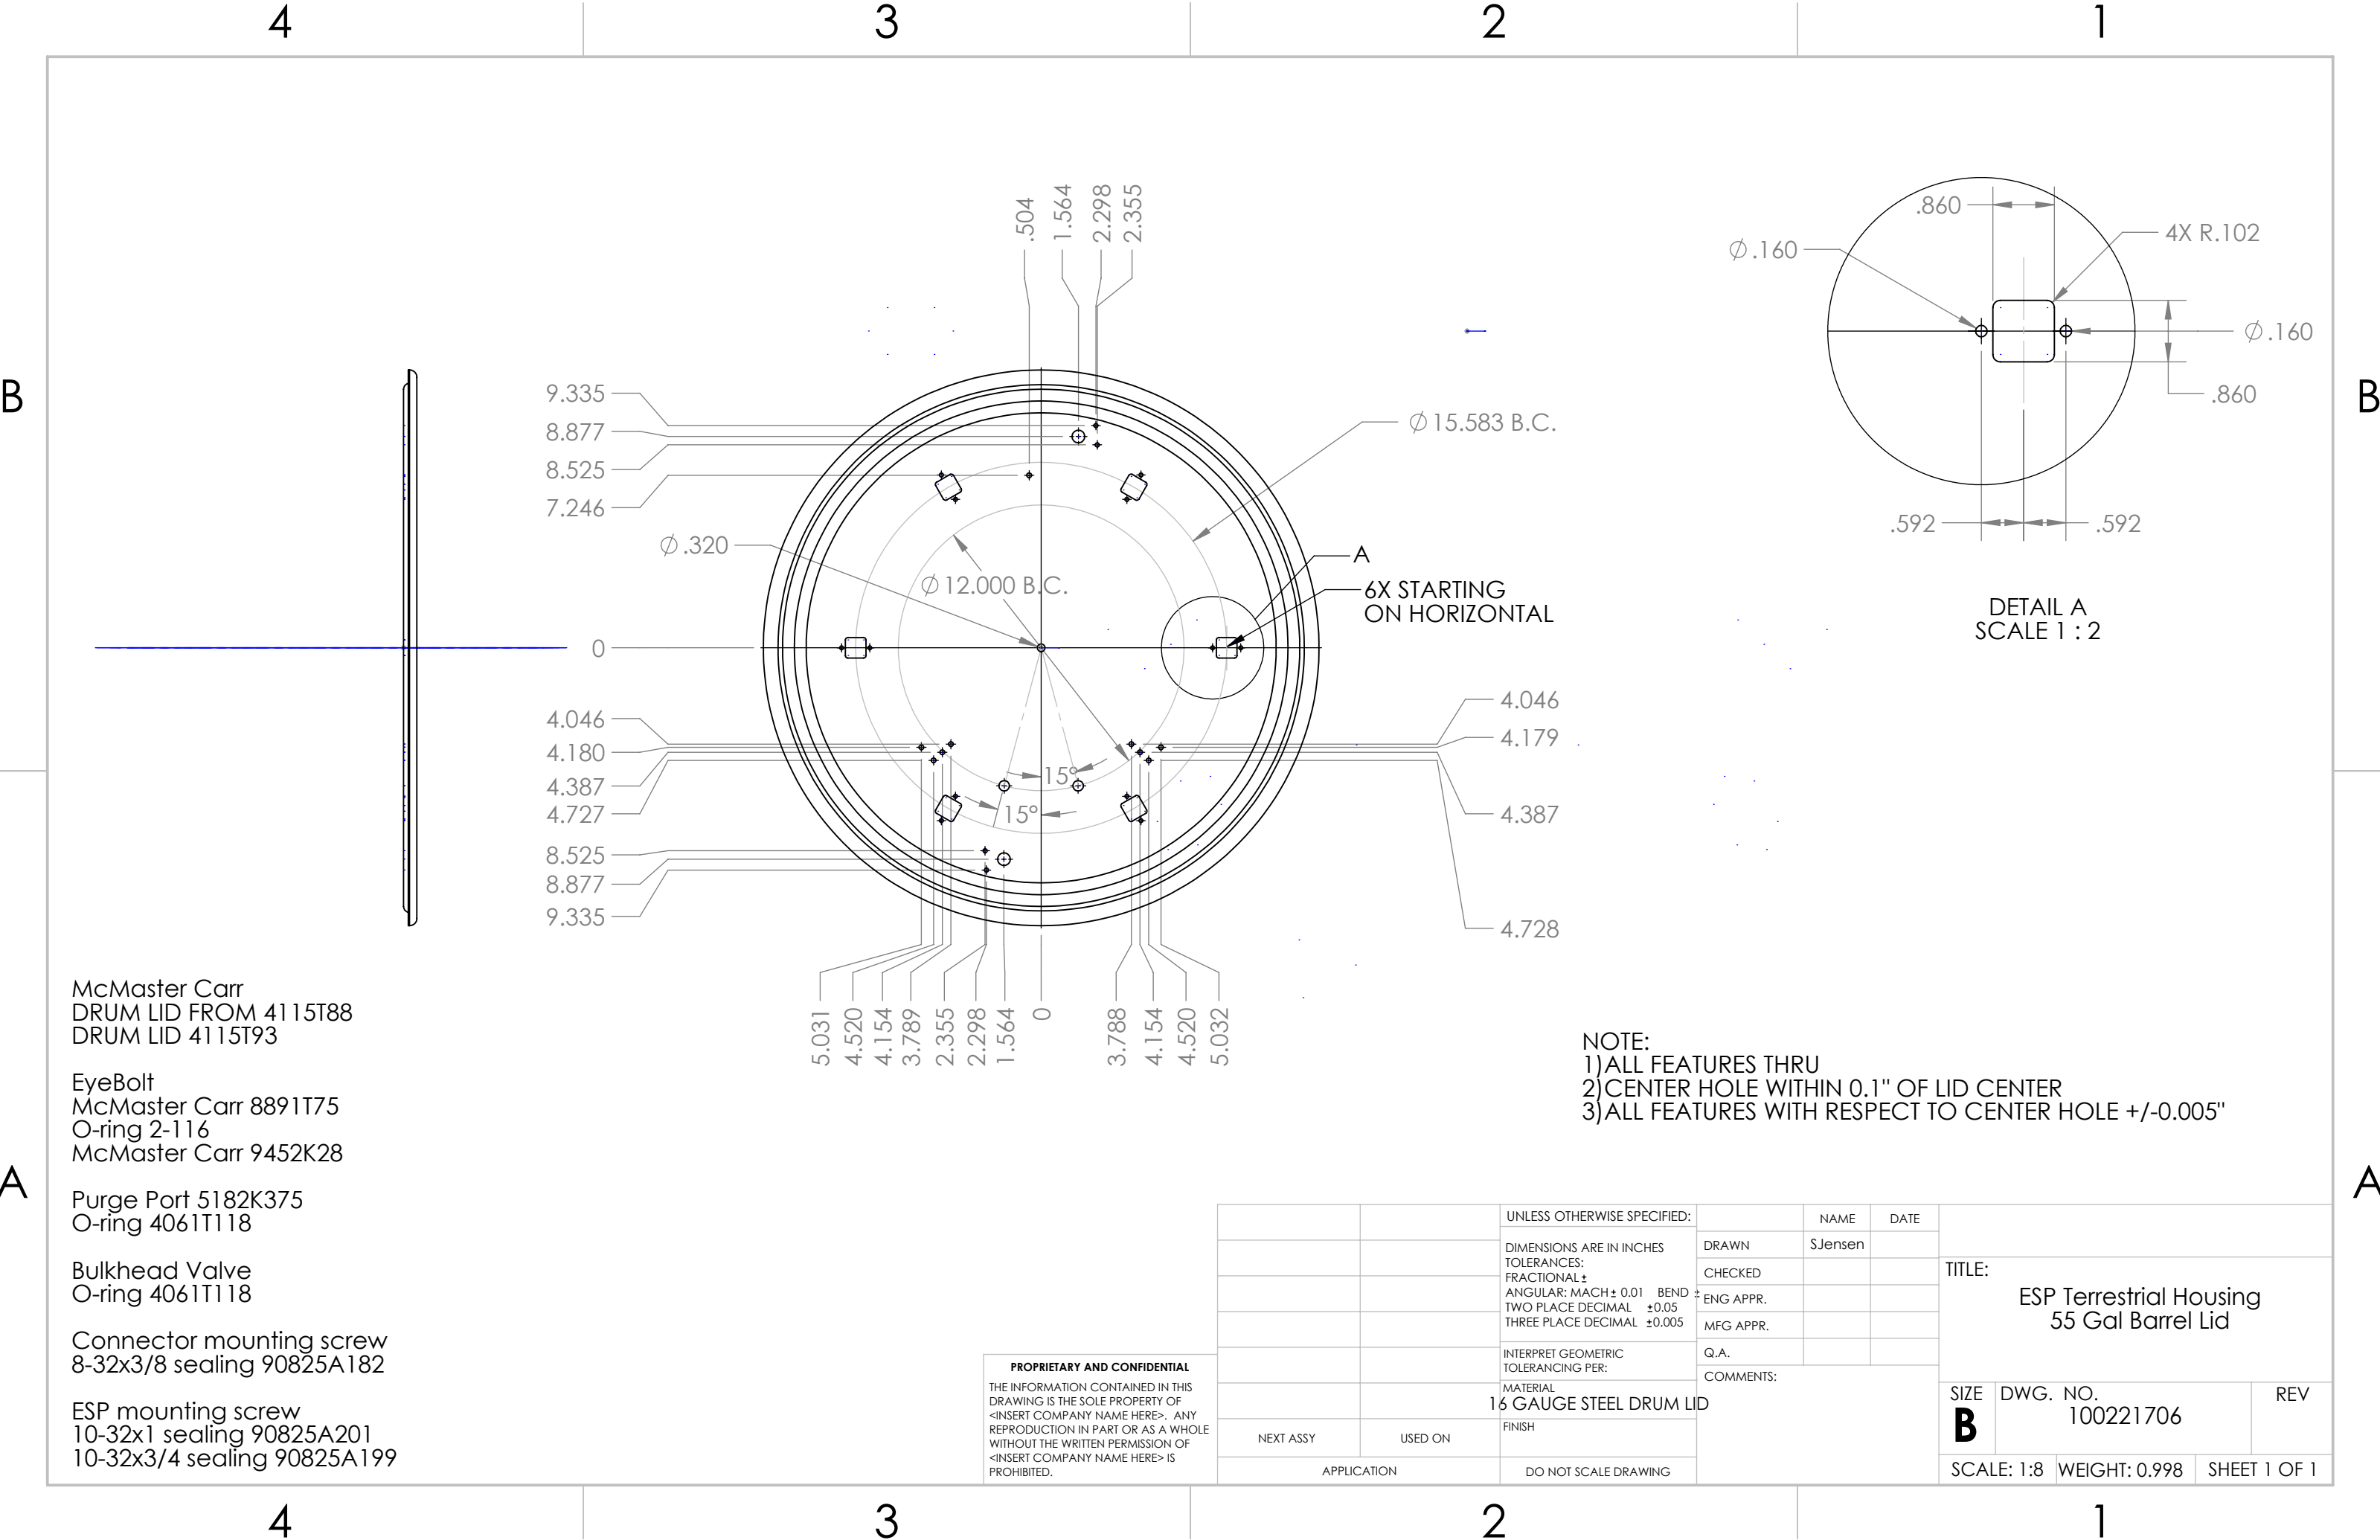

McMaster Carr
DRUM LID FROM 4115T88
DRUM LID 4115T93

EyeBolt
McMaster Carr 8891T75
O-ring 2-116
McMaster Carr 9452K28

Purge Port 5182K375
O-ring 4061T118

Bulkhead Valve
O-ring 4061T118

Connector mounting screw
8-32x3/8 sealing 90825A182

ESP mounting screw
10-32x1 sealing 90825A201
10-32x3/4 sealing 90825A199

PROPRIETARY AND CONFIDENTIAL
THE INFORMATION CONTAINED IN THIS
DRAWING IS THE SOLE PROPERTY OF
<INSERT COMPANY NAME HERE>. ANY
REPRODUCTION IN PART OR AS A WHOLE
WITHOUT THE WRITTEN PERMISSION OF
<INSERT COMPANY NAME HERE> IS
PROHIBITED.

NOTE:
1)ALL FEATURES THRU
2)CENTER HOLE WITHIN 0.1" OF LID CENTER
3)ALL FEATURES WITH RESPECT TO CENTER HOLE +/-0.005"

		UNLESS OTHERWISE SPECIFIED:		NAME	DATE	TITLE: ESP Terrestrial Housing 55 Gal Barrel Lid		
		DIMENSIONS ARE IN INCHES	DRAWN	SJensen				
		TOLERANCES: FRACTIONAL ±	CHECKED					
		ANGULAR: MACH ± 0.01 BEND ±	ENG APPR.					
		TWO PLACE DECIMAL ±0.05 THREE PLACE DECIMAL ±0.005	MFG APPR.					
		INTERPRET GEOMETRIC TOLERANCING PER:	Q.A.			SIZE DWG. NO. REV B 100221706		
		MATERIAL	COMMENTS:					
		16 GAUGE STEEL DRUM LID				SCALE: 1:8 WEIGHT: 0.998 SHEET 1 OF 1		
		FINISH						
NEXT ASSY	USED ON							
APPLICATION		DO NOT SCALE DRAWING						