


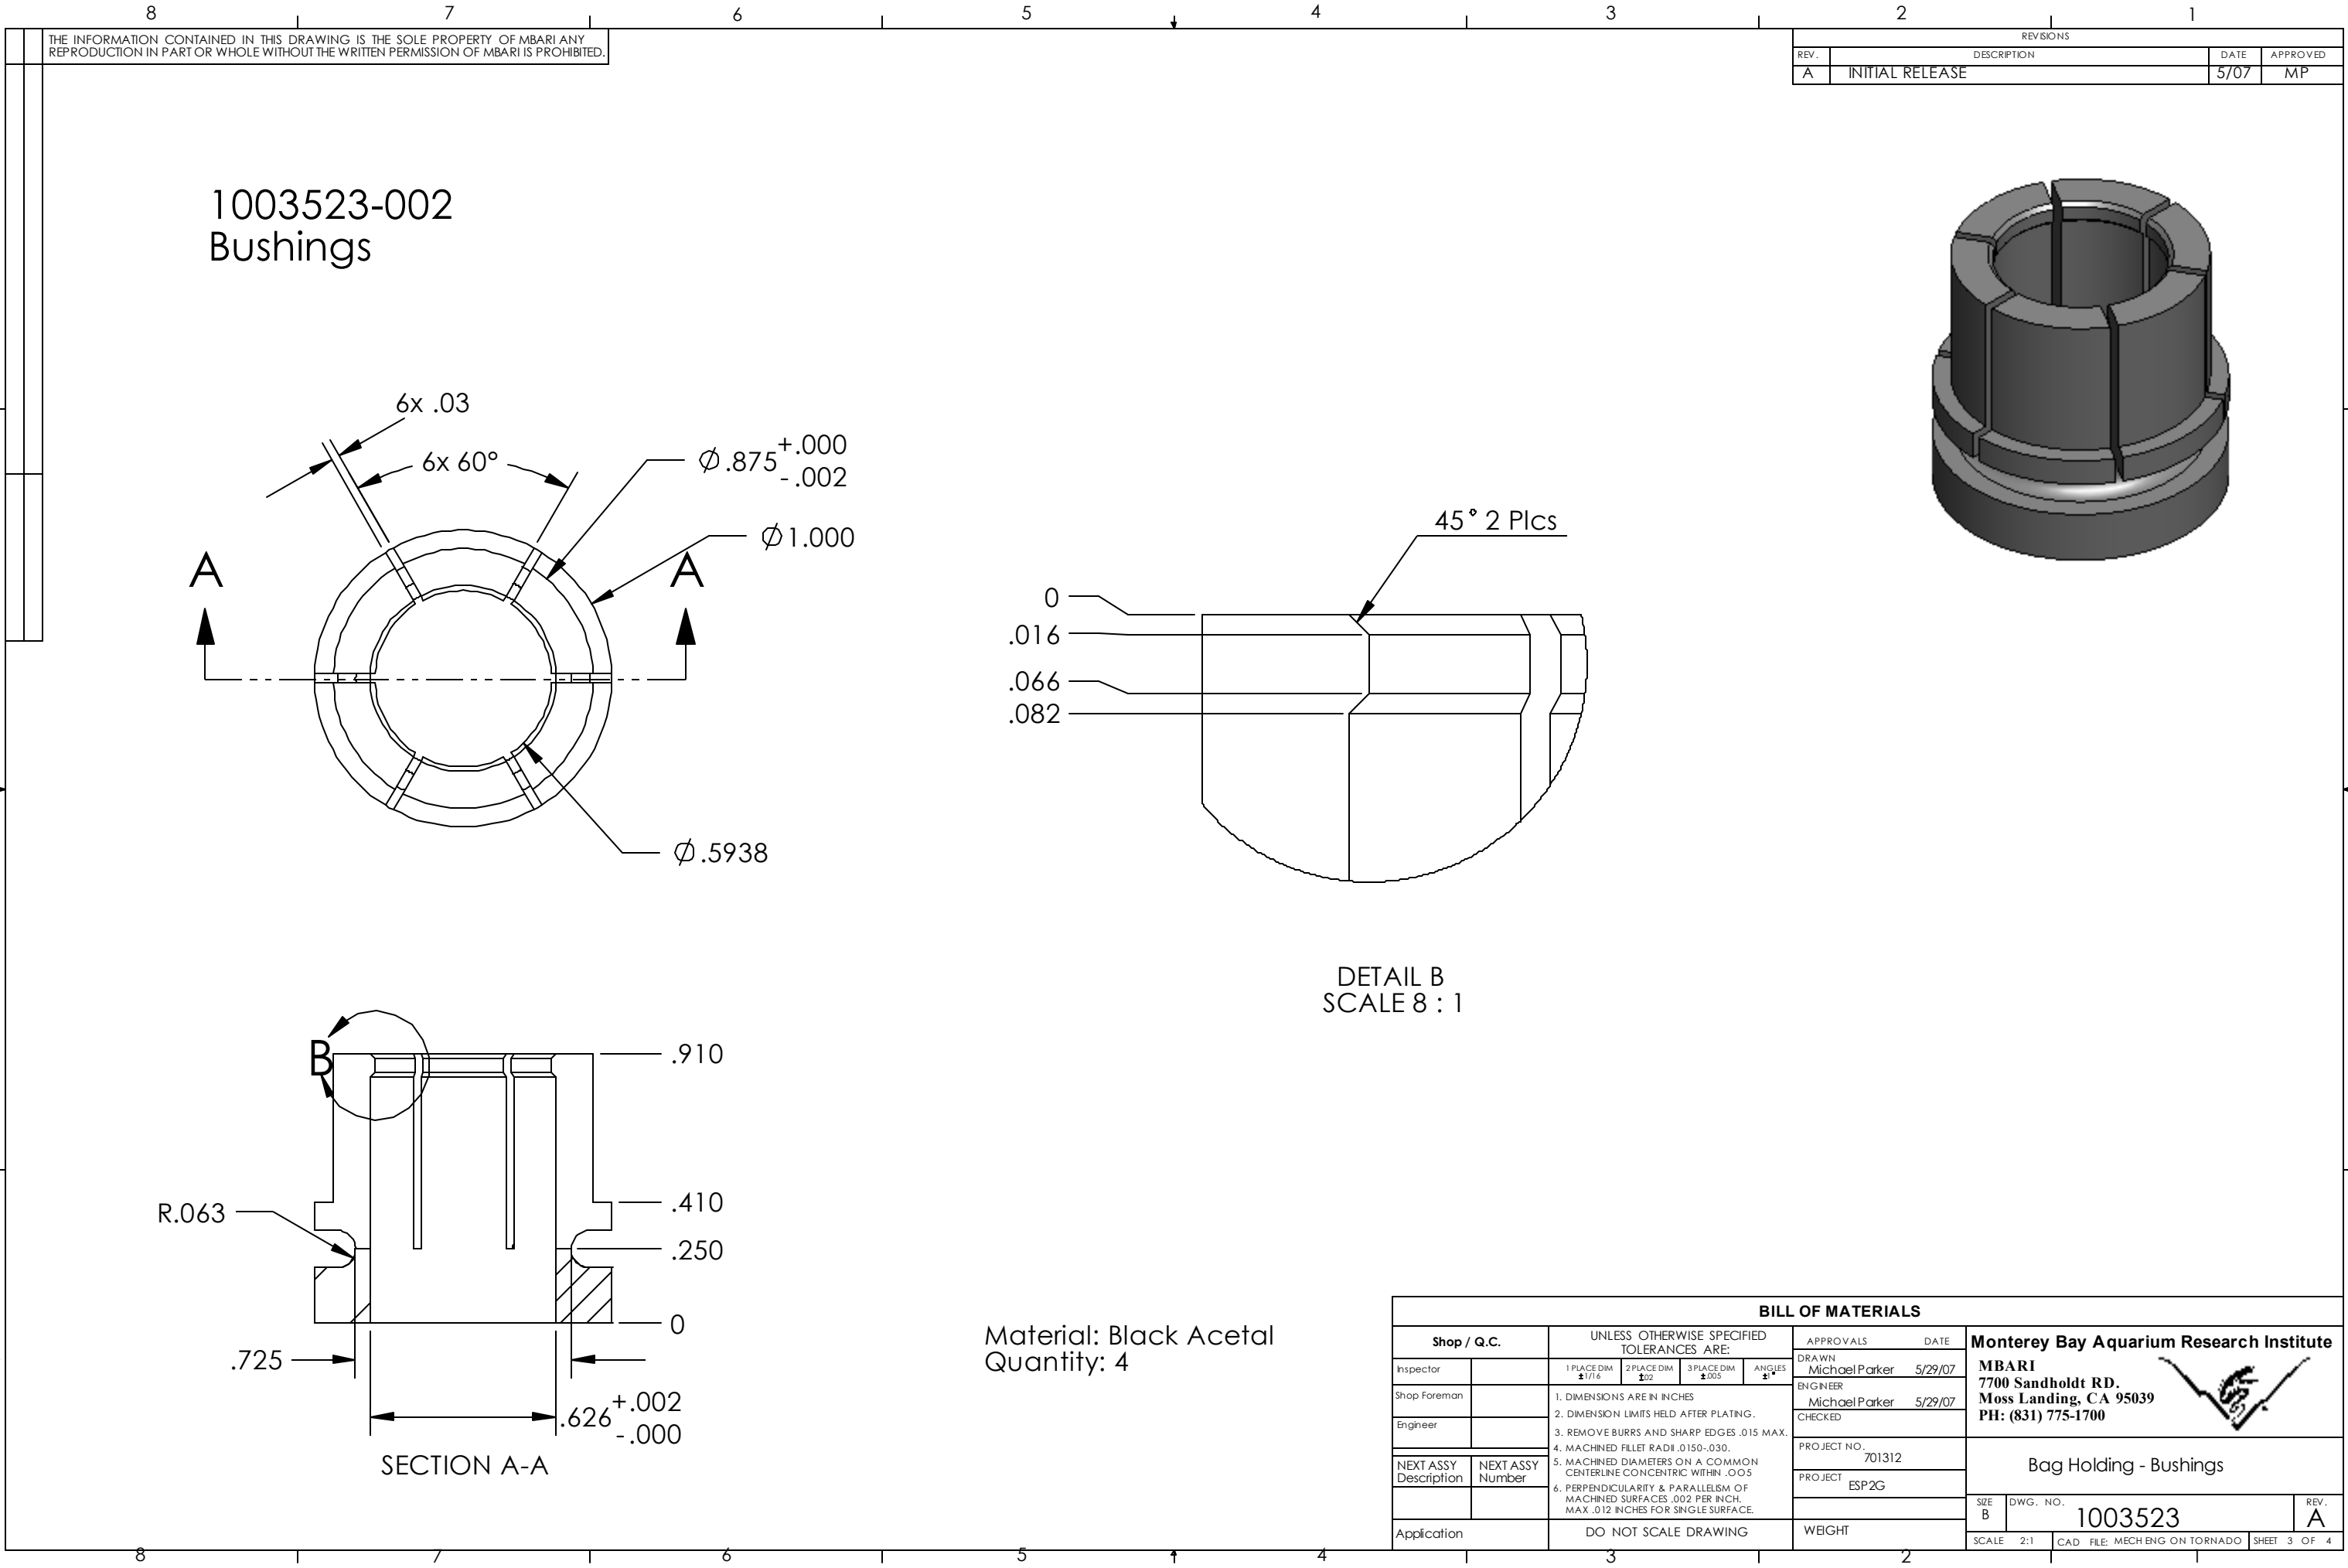


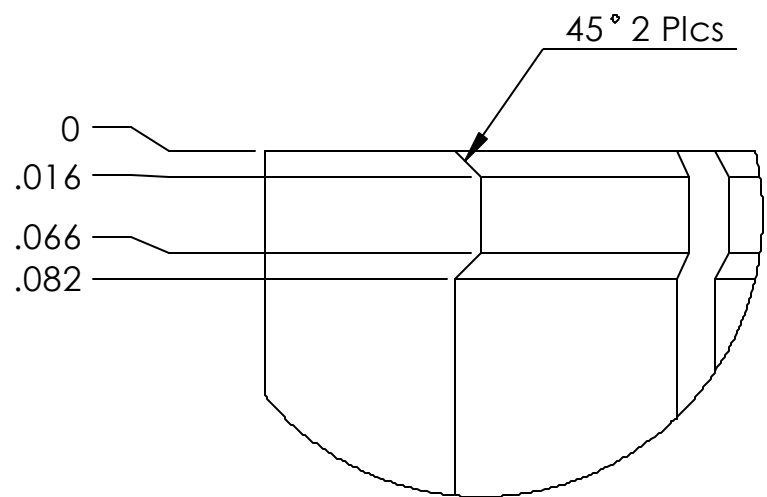


1003523-002
Bushings

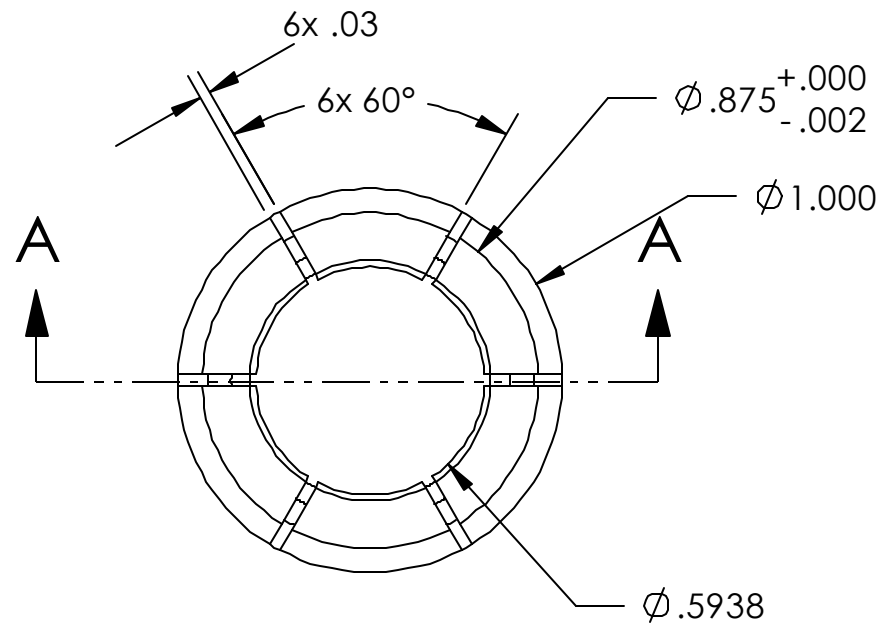

DETAIL B
SCALE 8 : 1

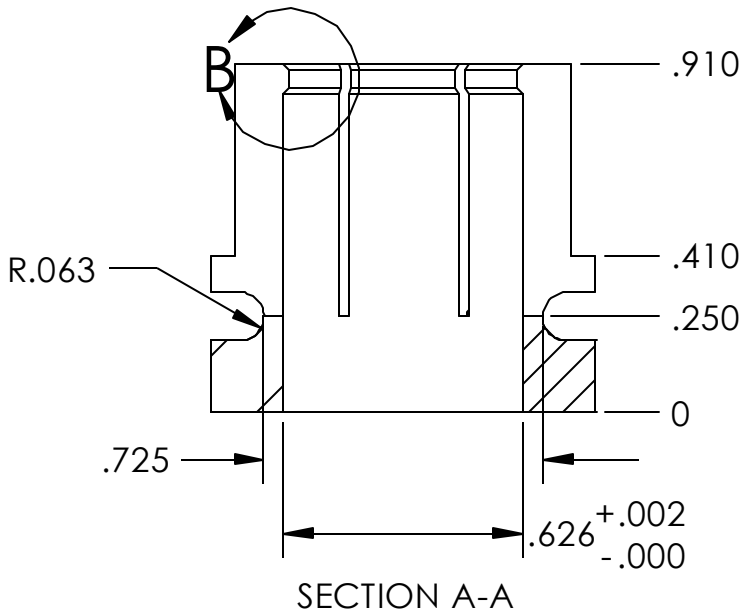

Material: Black Acetal
Quantity: 4

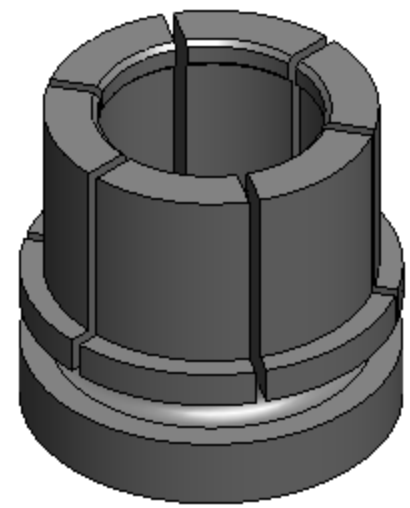

BILL OF MATERIALS											
Shop / Q.C.		UNLESS OTHERWISE SPECIFIED TOLERANCES ARE:				APPROVALS		DATE		Monterey Bay Aquarium Research Institute MBARI 7700 Sandholdt RD. Moss Landing, CA 95039 PH: (831) 775-1700 	
Inspector		1 PLACE DIM ±1/16	2 PLACE DIM ±.02	3 PLACE DIM ±.005	ANGLES ±.1°	DRAWN Michael Parker	5/29/07				
Shop Foreman		1. DIMENSIONS ARE IN INCHES 2. DIMENSION LIMITS HELD AFTER PLATING. 3. REMOVE BURRS AND SHARP EDGES .015 MAX. 4. MACHINED FILLET RADII .0150-.030. 5. MACHINED DIAMETERS ON A COMMON CENTERLINE CONCENTRIC WITHIN .005 6. PERPENDICULARITY & PARALLELISM OF MACHINED SURFACES .002 PER INCH. MAX .012 INCHES FOR SINGLE SURFACE.				ENGINEER Michael Parker	5/29/07				
Engineer									CHECKED		
NEXT ASSY Description		NEXT ASSY Number		Application		PROJECT NO. 701312		Bag Holding - Bushings		SIZE B DWG. NO. 1003523 REV. A	
						PROJECT ESP2G					
				DO NOT SCALE DRAWING		WEIGHT		SCALE 2:1		CAD FILE: MECH ENG ON TORNADO SHEET 3 OF 4	

Monterey Bay Aquarium Research Institute
MBARI
7700 Sandholdt RD.
Moss Landing, CA 95039
PH: (831) 775-1700



Bag Holding - Bushings