
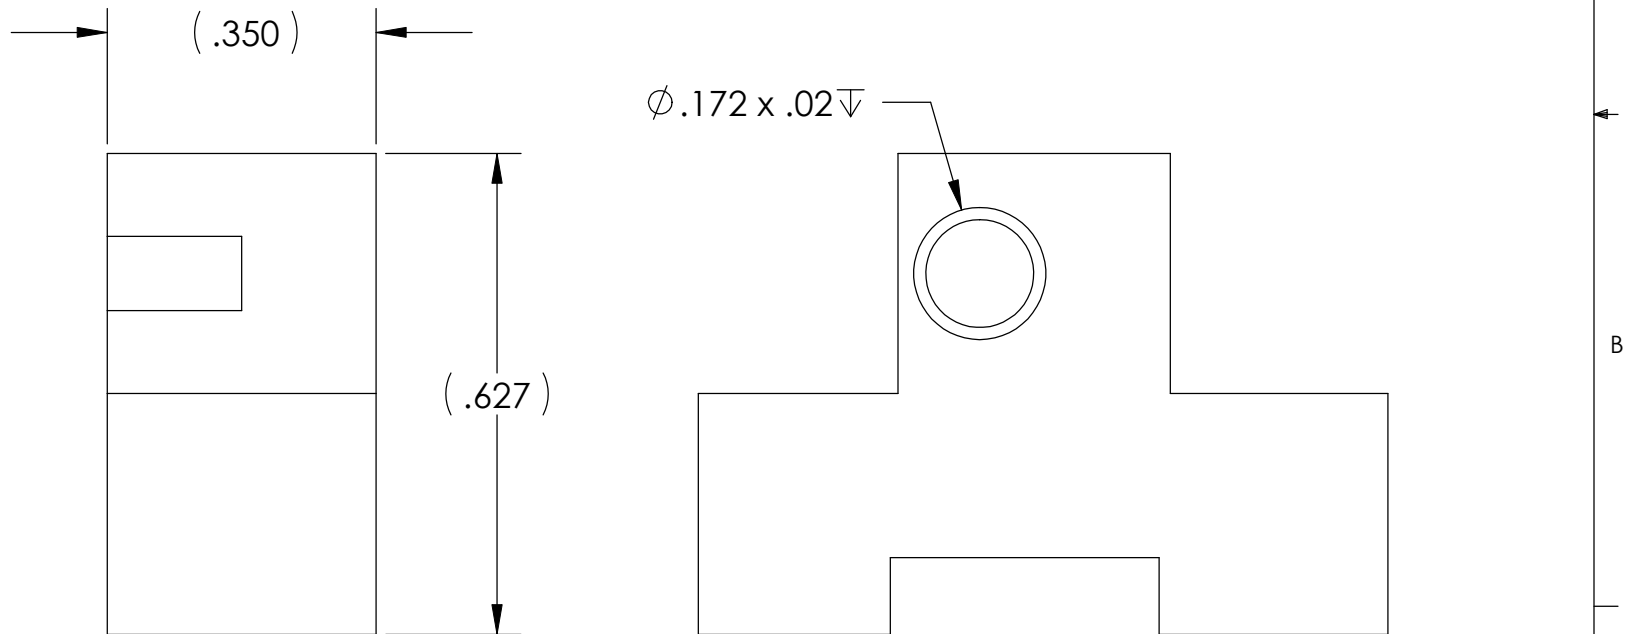


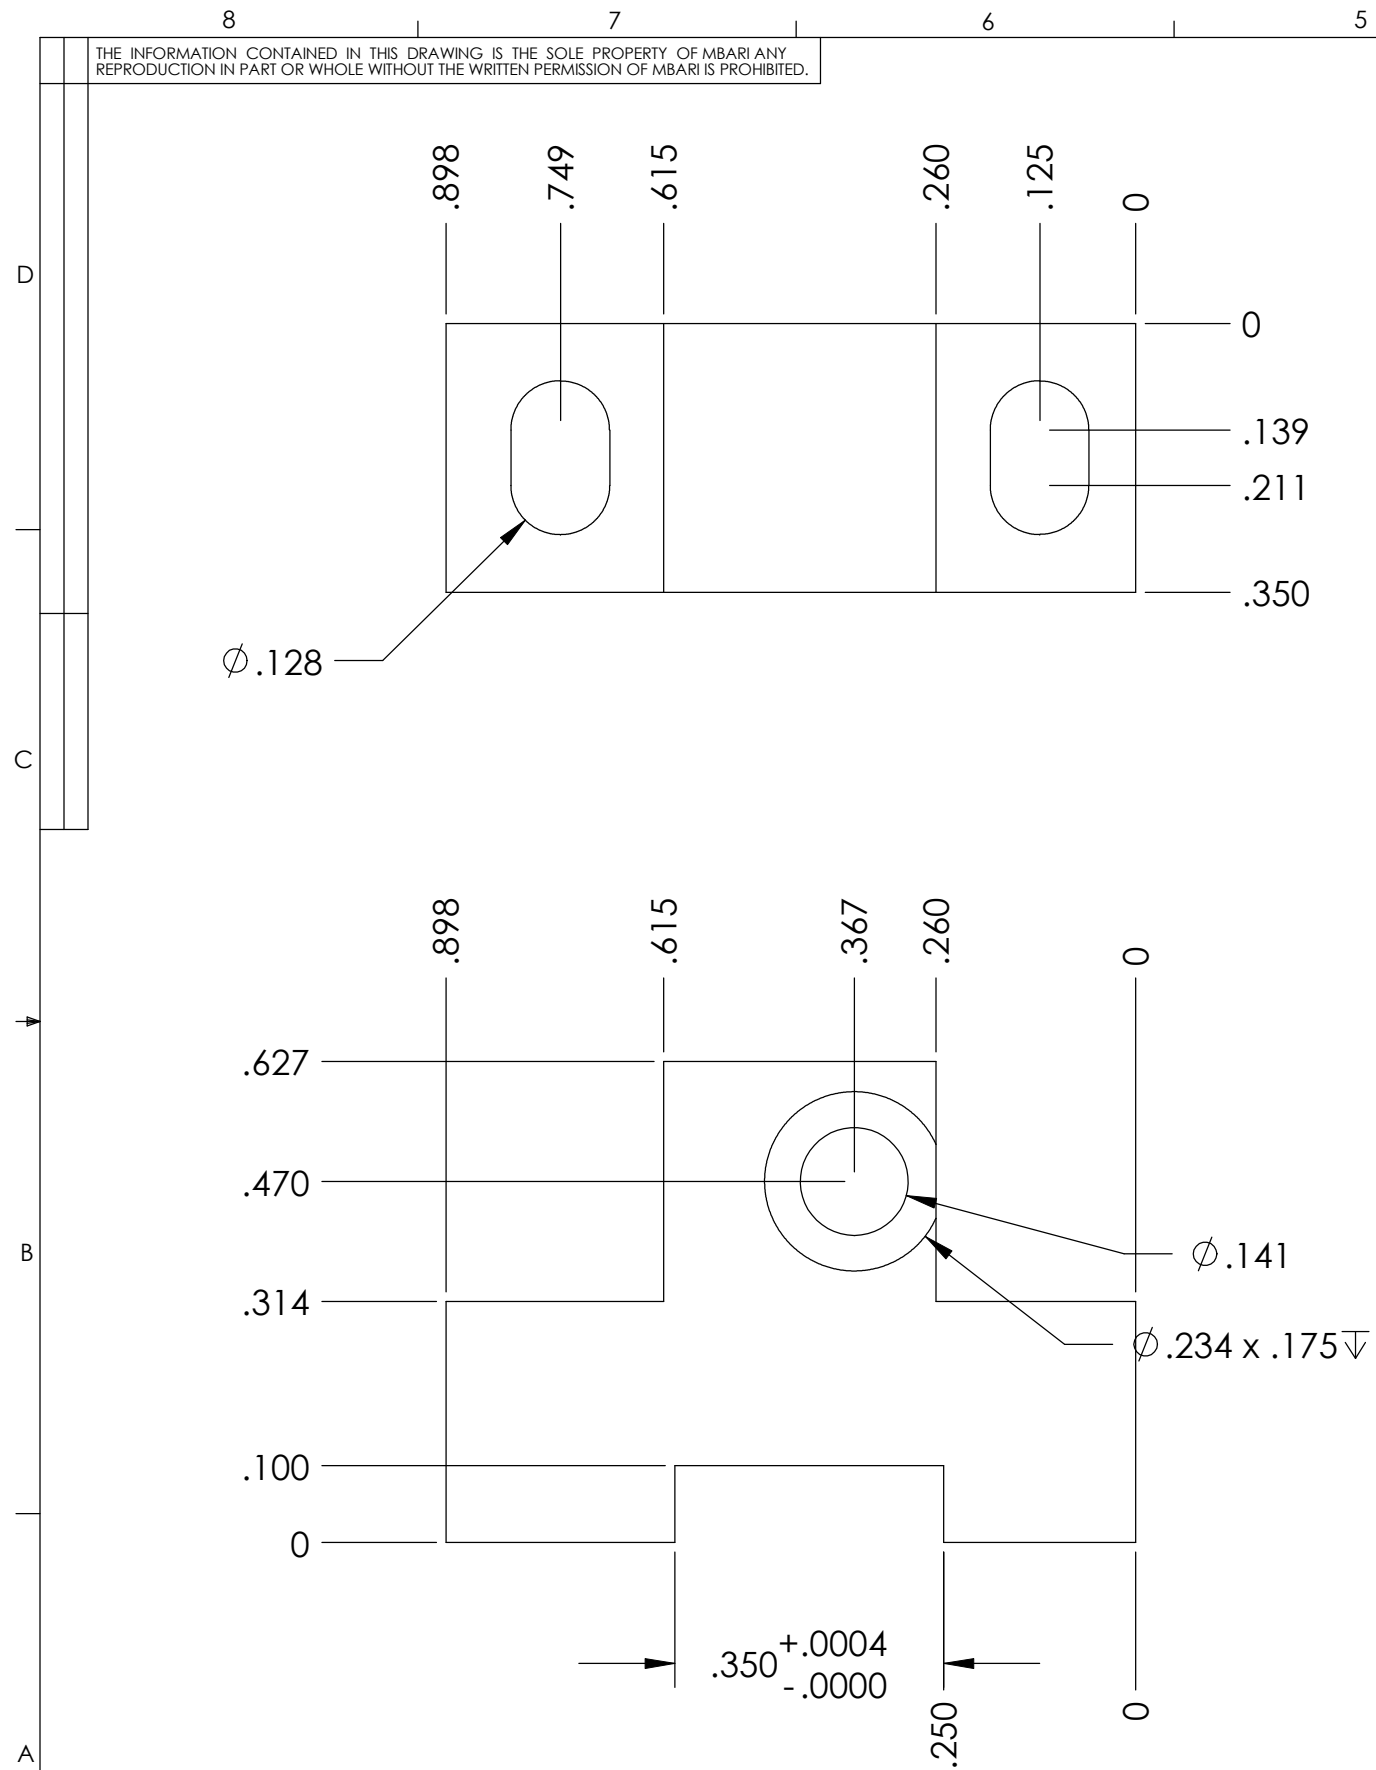

BILL OF MATERIALS									
Shop / Q.C.		UNLESS OTHERWISE SPECIFIED TOLERANCES ARE:			APPROVALS DATE		Monterey Bay Aquarium Research Institute		
Inspector		1 PLACE DIM ±1/16	2 PLACE DIM ±.02	3 PLACE DIM ±.005	ANGLES ±1°	DRAWN NAME	9/27/00	MBARI	
Shop Foreman		1. DIMENSIONS ARE IN INCHES				ENGINEER NAME	9/27/00	7700 Sandholdt RD.	
Engineer		2. DIMENSION LIMITS HELD AFTER PLATING.				CHECKED		Moss Landing, CA 95039	
		3. REMOVE BURRS AND SHARP EDGES .015 MAX.				PROJECT NO. XXX		PH: (831) 775-1700	
		4. MACHINED FILLET RADI .0150-.030.				PROJECT ZZZZZZZZ		x1002258-004	
NEXT ASSY Description	NEXT ASSY Number	5. MACHINED DIAMETERS ON A COMMON CENTERLINE CONCENTRIC WITHIN .005						SIZE B DWG. NO. 100XXXDWG	
		6. PERPENDICULARITY & PARALLELISM OF MACHINED SURFACES .002 PER INCH. MAX .012 INCHES FOR SINGLE SURFACE.						REV.	
Application		DO NOT SCALE DRAWING			WEIGHT		SCALE 4:1 CAD FILE: MECH ENG ON TORNADO SHEET 1 OF 1		